


Drawing Title: **ENGLISH PARK SIGN w/ ADDRESS**  
 Drawing No: **SCD-719**

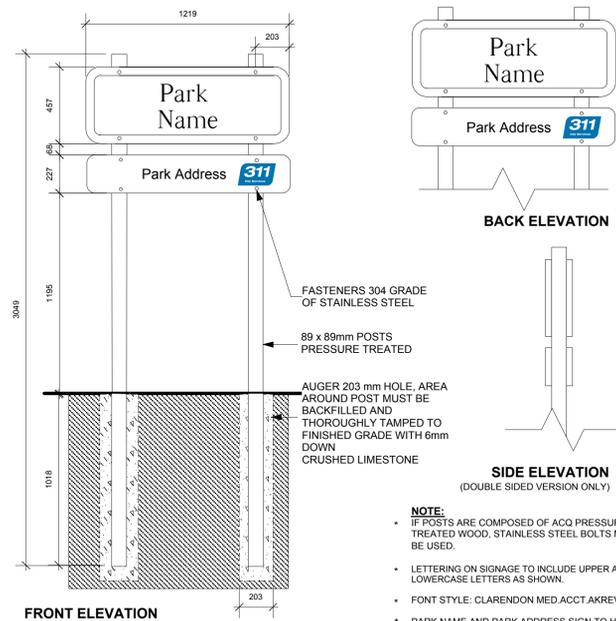

**FASTENERS 304 GRADE OF STAINLESS STEEL**

**89 x 89mm POSTS PRESSURE TREATED**

**AUGER 203 mm HOLE, AREA AROUND POST MUST BE BACKFILLED AND THOROUGHLY TAMPED TO FINISHED GRADE WITH 6mm DOWN CRUSHED LIMESTONE**

**NOTE:**


- IF POSTS ARE COMPOSED OF ACO PRESSURE TREATED WOOD, STAINLESS STEEL BOLTS MUST BE USED.
- LETTERING ON SIGNAGE TO INCLUDE UPPER AND LOWERCASE LETTERS AS SHOWN.
- FONT STYLE: CLARENDON MED ACCT AKREV.G
- PARK NAME AND PARK ADDRESS SIGN TO HAVE CHROME GREEN LETTERING AND WHITE VINYL BACKGROUND.

DIMENSIONS SHOWN ARE IN MILLIMETRES UNLESS OTHERWISE SPECIFIED

DATE: MAY 2011  
 SCALE: N.T.S.  
 DRAWN BY: ST/HF

The City of Winnipeg  
 Planning, Property and Development Department  
 Parks, Waterways & Community Initiatives Division  
 Unit 15 - 30 Fort Street, Winnipeg, MB, R3C 4X5

Drawing Title: **METAL SLAT WR: WASTE RECEPTACLE SIDE OPENING METAL SLAT TYPE**  
 Drawing No: **SCD-119**

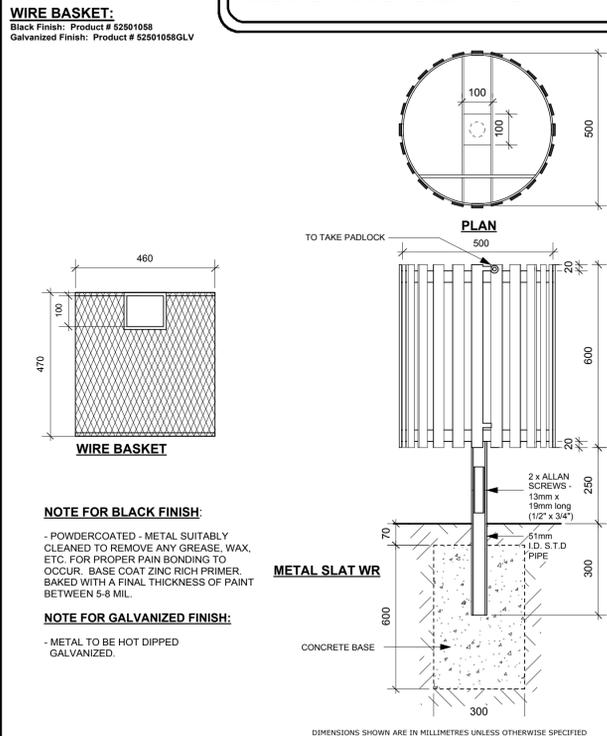

**NOTE FOR BLACK FINISH:**

- POWDERCOATED - METAL SUITABLY CLEANED TO REMOVE ANY GREASE, WAX, ETC. FOR PROPER PAINT BONDING TO OCCUR. BASE COAT ZINC RICH PRIMER, BAKED WITH A FINAL THICKNESS OF PAINT BETWEEN 5-8 MIL.


**NOTE FOR GALVANIZED FINISH:**

- METAL TO BE HOT DIPPED GALVANIZED.

DIMENSIONS SHOWN ARE IN MILLIMETRES UNLESS OTHERWISE SPECIFIED

REVISION: 2  
 DATE: December 20, 2012  
 SCALE: N.T.S.  
 DRAWN BY: SP

The City of Winnipeg  
 Planning, Property and Development Department  
 Planning and Land Use Division  
 Unit 15 - 30 Fort Street, Winnipeg, MB, R3C 4X5

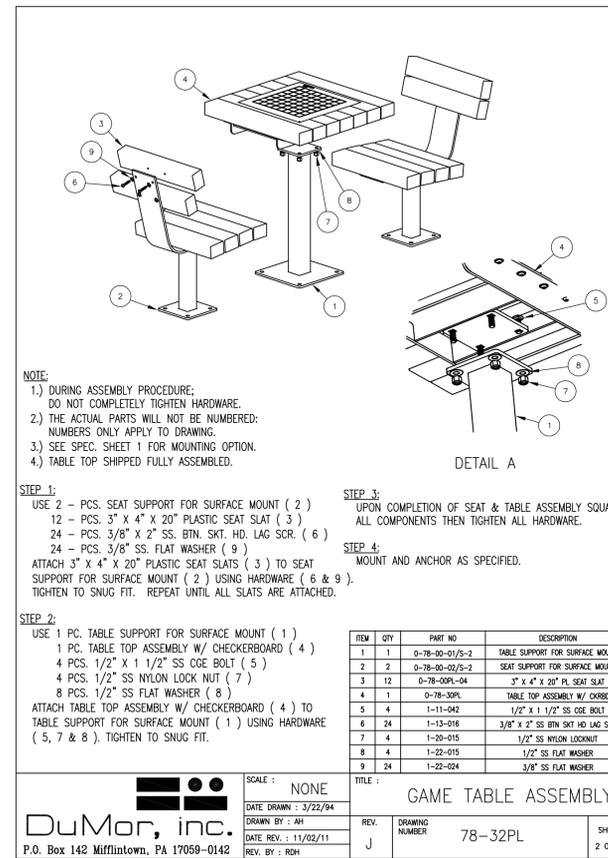


SCALE: NONE  
 DATE DRAWN: 3/22/94  
 DRAWN BY: AH  
 DATE REV: 11/02/11  
 REV. BY: RDH

TITLE: **GAME TABLE ASSEMBLY**

78-32PL

SHEET 2 OF 2

TITLE: **WHEELCHAIR TACHE STYLE METAL FRAME PICNIC TABLE**  
 SCD-130A

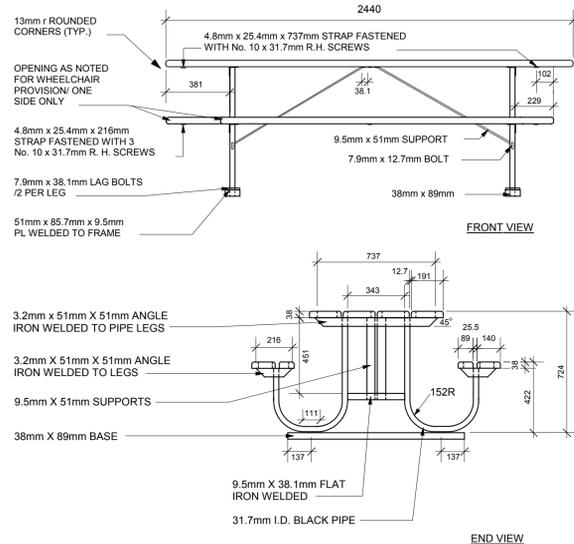

**MATERIALS:**

- WOOD - VERTICAL GRAIN CLEAR SITKA SPRUCE OR B.C. RED CEDAR.
- FINISH - SIKKENS CETOL No. 078 NATURAL METAL - PRIME WITH RUSTOLEUM No. 769. FINISH WITH SAPOLIN BLACK WROUGHT FINISH.

**NOTE:**


- ALL WOOD TO BE FASTENED TO ANGLE IRONS WITH 7.9mm X 38.1mm LAG BOLTS.

ALL DIMENSIONS SHOWN ARE IN MILLIMETERS.

DRAWN SV  
 DATE JULY/02  
 NOT TO SCALE

THE CITY OF WINNIPEG  
 Planning, Property and Development Department  
 Planning and Land Use Division  
 Unit 15 - 10 Fort Street, Winnipeg, MB, R3C 4X5


TITLE: **TACHE BENCH COMPOSITE with ARMS**  
 SCD - 139

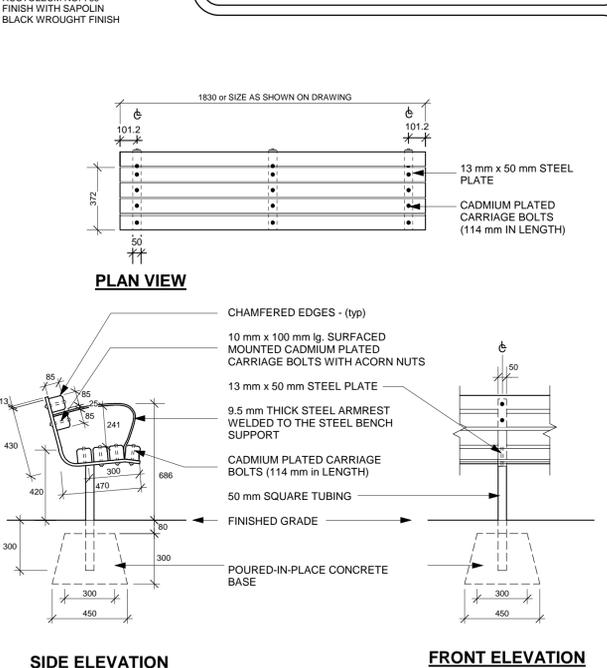

**NOTE:** ALL DIMENSIONS SHOWN ARE IN MILLIMETERS

1:20  
 DATE: NOV 2007  
 DRAWN BY: SP

THE CITY OF WINNIPEG  
 Planning, Property and Development Department  
 Planning and Land Use Division  
 Unit 15 - 10 Fort Street, Winnipeg, MB, R3C 4X5

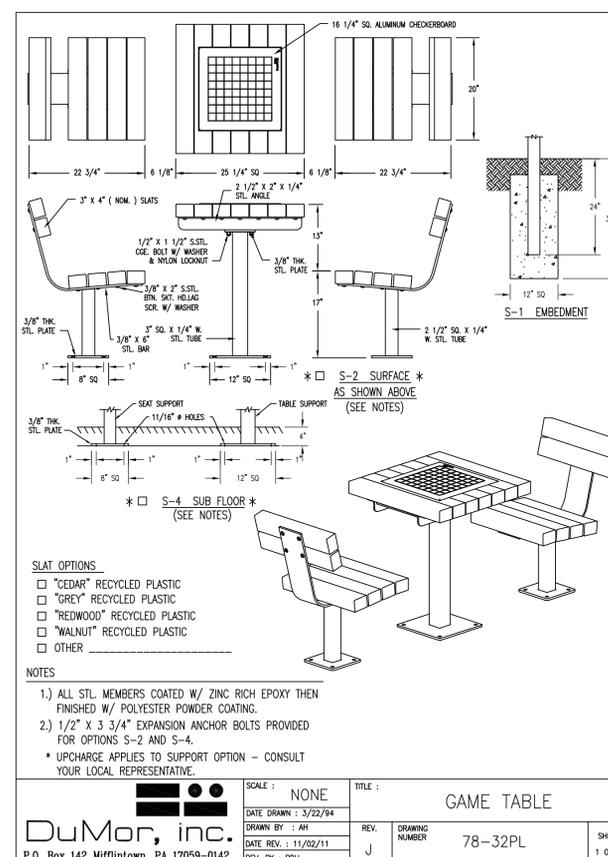

SCALE: NONE  
 DATE DRAWN: 3/22/94  
 DRAWN BY: AH  
 DATE REV: 11/02/11  
 REV. BY: RDH

TITLE: **GAME TABLE**

78-32PL

SHEET 1 OF 2

- This drawing shall not be used for construction unless signed and sealed by Landscape Architect.
- Variations and modifications to the work shown will not be allowed without prior written consent of Landscape Architect.
- Drawing and Specifications, as instruments of service, are the property of the Landscape Architect. The copyright is reserved in the name of the Landscape Architect. No reproduction may be made without the prior written consent of the Landscape Architect.
- Contractors/bidders are hereby granted a limited licence to reproduce these drawings for the purposes of bidding. Such reproductions are not to be used for construction.

No.	Date	For Bid Opp	Issue Notes
1	7/2/13	For Bid Opp	

Project Title: **Dalhousie Park 205 Killarney Ave. Winnipeg**

Drawing Title: **Details 2**