

KENNY STREET - KITSON STREET / ST MARY'S ROAD



EDGEMOUNT DRIVE - BEAVERHILL BOULEVARD / BEAVERHILL BOULEVARD SCALE 1:4000

WHOLE NUMBERS INDICATE MILLIMETRES DECIMALIZED NUMBERS INDICATE METRES

LIMIT OF CONSTRUCTION

BUS ROUTE SCHOOL LOCATION

LOCATIONS APPROVED G.B.M. - ELEV. MMM Group Limited Sulte 111 - 93 Lombard Ave, Winnipeg, MB R3B 3B1 t. 204.943.3178 f. 204.943.4948 www.mmm.ca **MMM GROUP** CHECKED HOR, SCALE 1:3000 RELEASED FOR CONSTRUCTION VERTICAL -1 ISSUED FOR CONSTRUCTION 13/07/08 VMM DATE BY DATE: 13/07/08 DATE

V.M.

MAROTI

331-2013.1-06

KENNY STREET, ALDGATE ROAD,


PUBLIC WORKS DEPARTMENT ENGINEERING DIVISION Winnipèg 2013 THIN BITUMINOUS OVERLAY

(TBO) PROGRAM

DRAWING NO.



ALDGATE ROAD - HALLFIELD BAY (EAST LEG) / 746 ALDGATE ROAD SCALE 1:4000

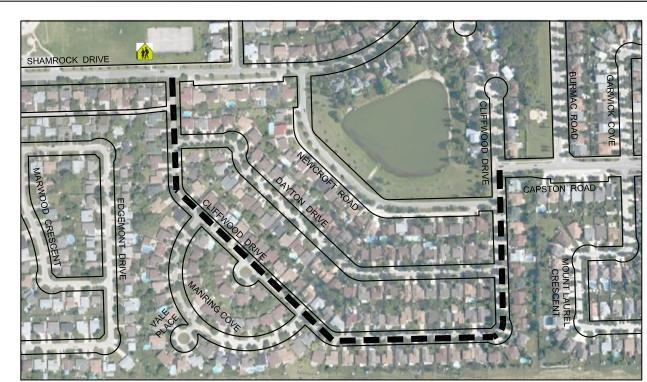

CLIFFWOOD DRIVE - CAPSTON ROAD / SHAMROCK DRIVE

SCALE 1:4000



**METRIC** 

LEGEND

EDGEMOUNT DRIVE, CLIFFWOOD DRIVE

06

THE CITY OF WINNIPEG

esign documents are prepared solely for the use by the party with whom the design professional has entered into a contract and there representations of any kind made by the design professional to any party with whom the design professional has not entered into a contract.