


CONTRACTOR TO CONFIRM ALL DIMENSIONS AND REPORT ANY DISCREPANCIES TO CONTRACT ADMINISTRATOR PRIOR TO CONSTRUCTION. LOCATION OF UNDERGROUND STRUCTURES AS SHOWN ARE BASED ON THE BEST INFORMATION AVAILABLE BUT NO GUARANTEE IS GIVEN THAT ALL EXISTING UTILITIES ARE SHOWN OR THAT THE GIVEN LOCATIONS ARE EXACT. CONFIRMATION OF EXISTENCE AND EXACT LOCATION OF ALL SERVICES MUST BE OBTAINED FROM THE INDIVIDUAL UTILITIES BEFORE PROCEEDING WITH CONSTRUCTION.

NOTES:

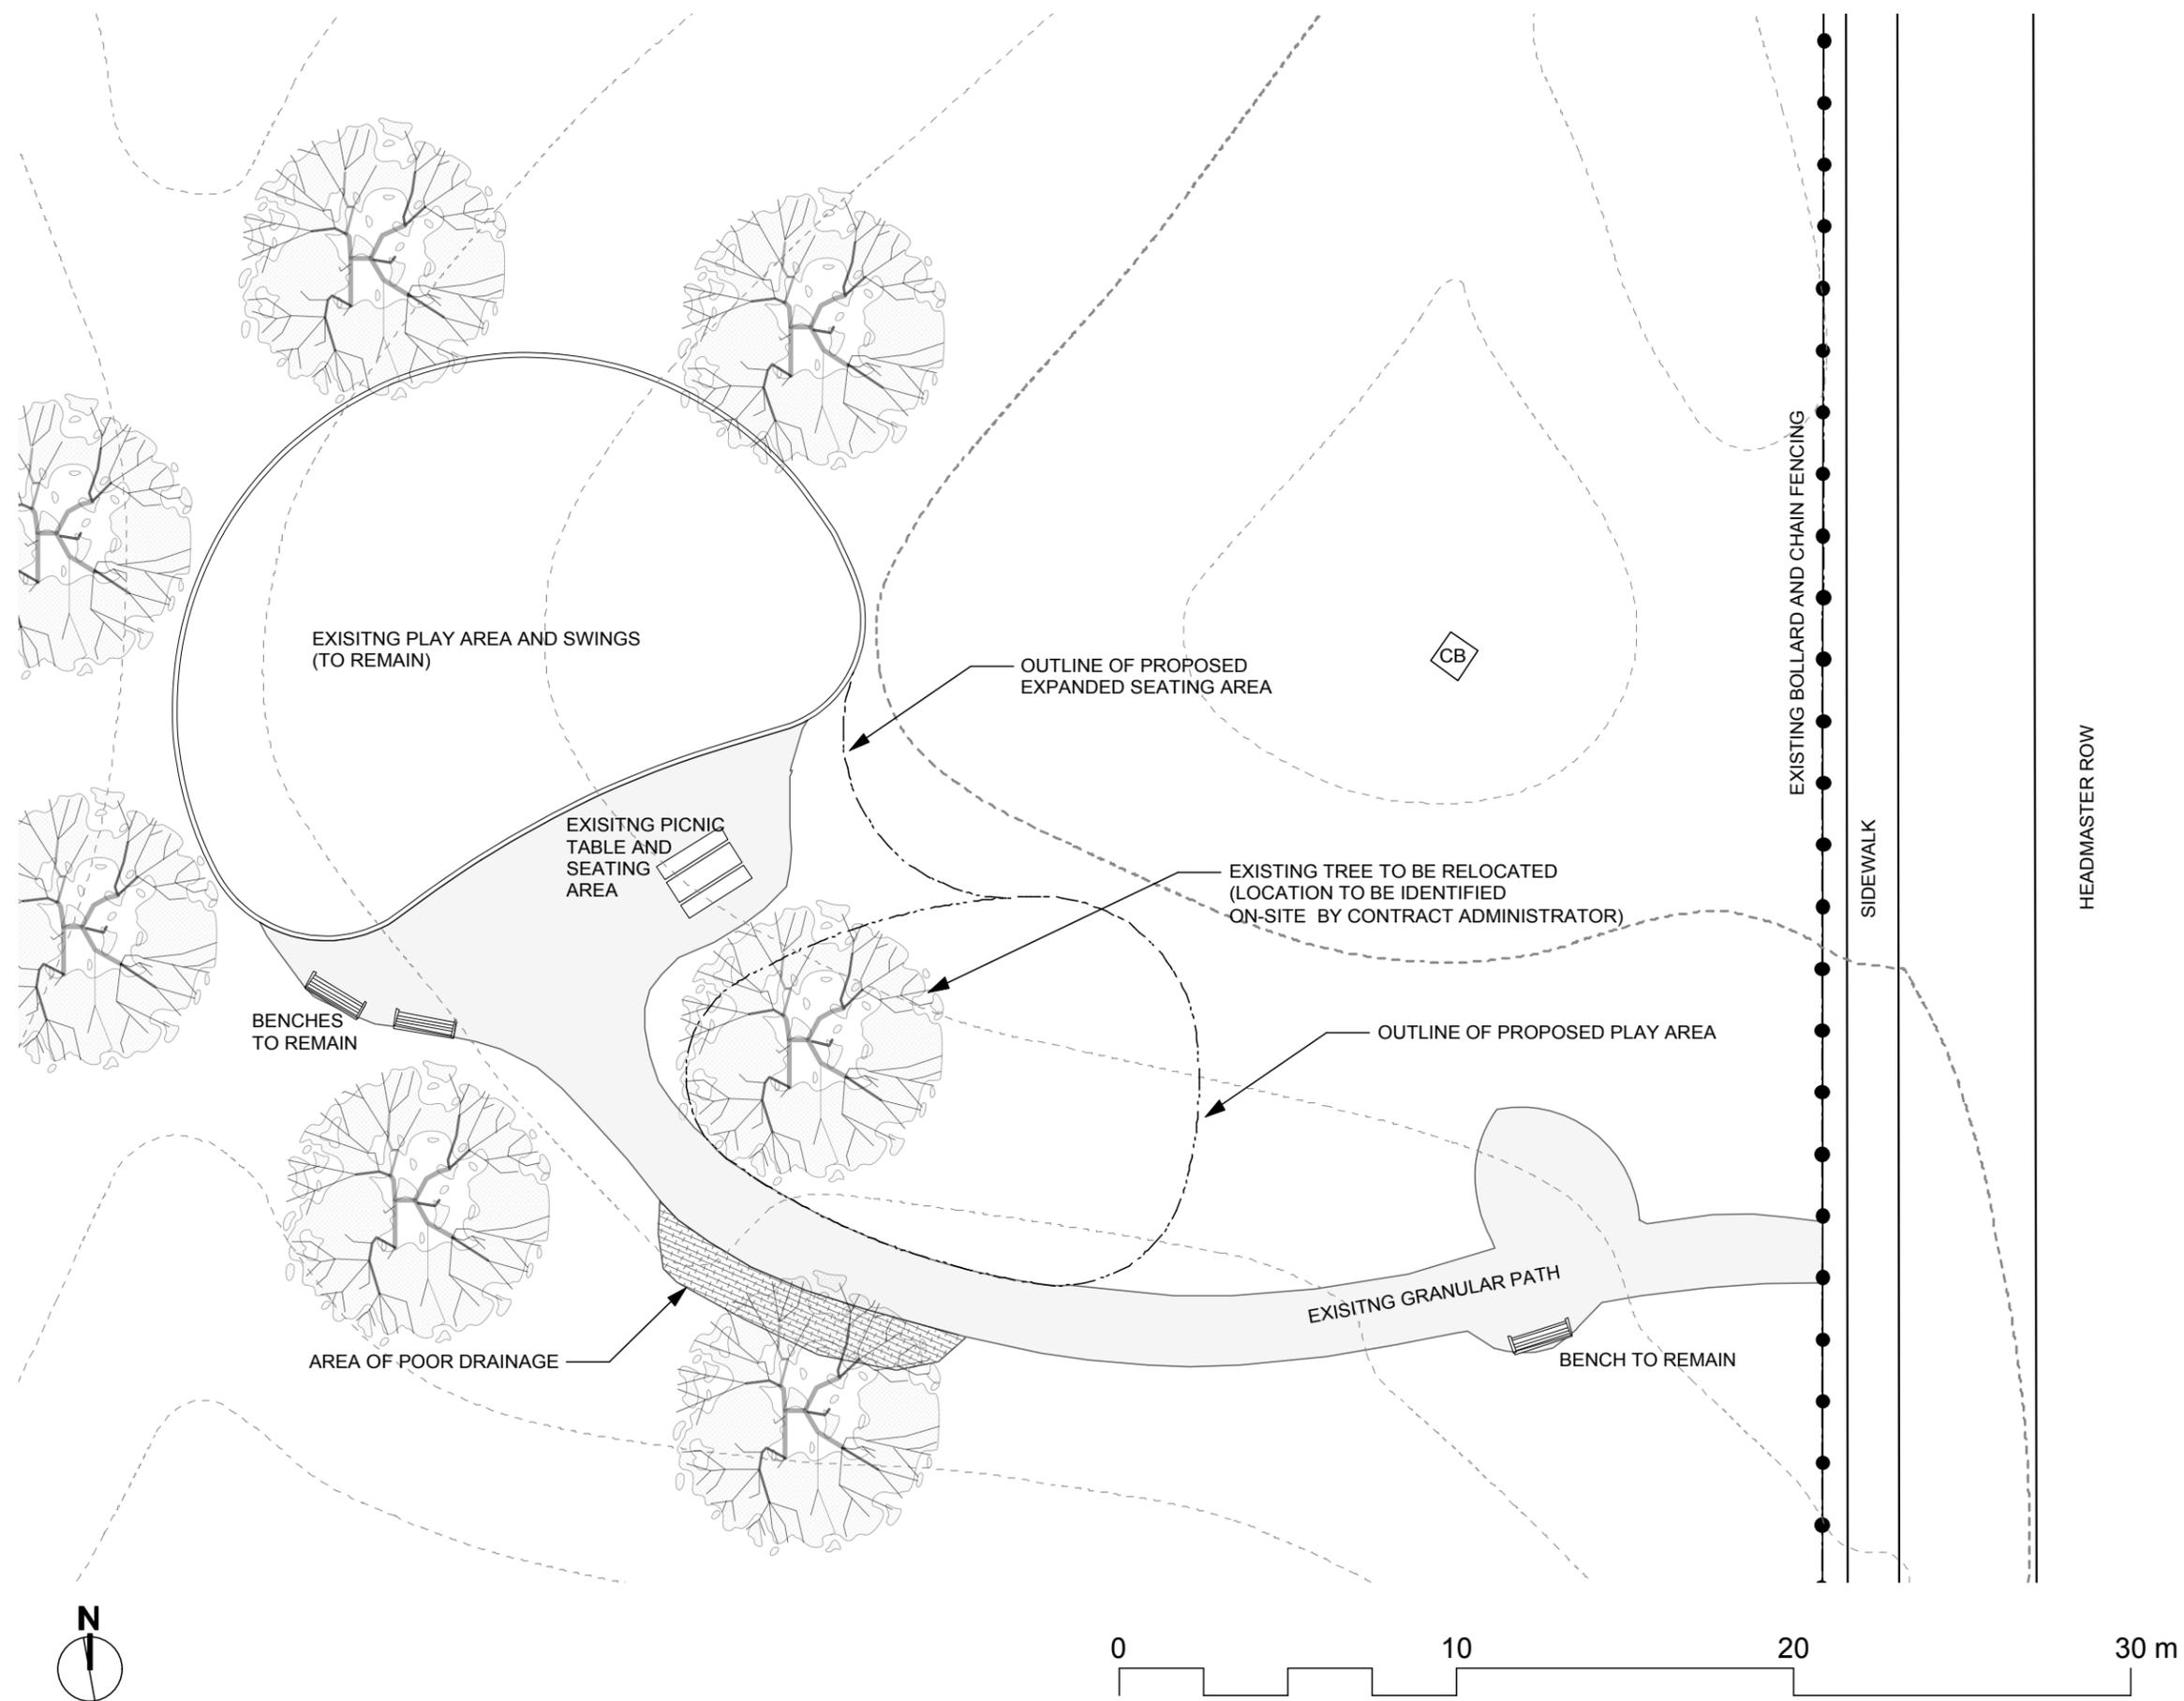

DESIGNED BY	IL	CHECKED BY	
DRAWN BY	IL	APPROVED BY	

HORIZ. SCALE
 VERT. SCALE **1 : 150**

DATE **JULY 2013**

MANAGER, PARK AND OPEN SPACES _____ DATE _____

MANAGER, URBAN DESIGN DIVISION _____ DATE _____

DRAWING TITLE
**OLYMPIC PARK
 PLAYGROUND IMPROVEMENTS
 EXISTING CONDITIONS & REMOVALS**

SITE ADDRESS	DRAWING NO.
864 Headmaster Row	O.19-F
	BID OPPORTUNITY NO. 632-2013