



CONTRACTOR TO CONFIRM ALL DIMENSIONS AND REPORT ANY DISCREPANCIES TO CONTRACT ADMINISTRATOR PRIOR TO CONSTRUCTION. LOCATION OF UNDERGROUND STRUCTURES AS SHOWN ARE BASED ON THE BEST INFORMATION AVAILABLE BUT NO GUARANTEE IS GIVEN THAT ALL EXISTING UTILITIES ARE SHOWN OR THAT THE GIVEN LOCATIONS ARE EXACT. CONFIRMATION OF EXISTENCE AND EXACT LOCATION OF ALL SERVICES MUST BE OBTAINED FROM THE INDIVIDUAL UTILITIES BEFORE PROCEEDING WITH CONSTRUCTION.

NOTES:

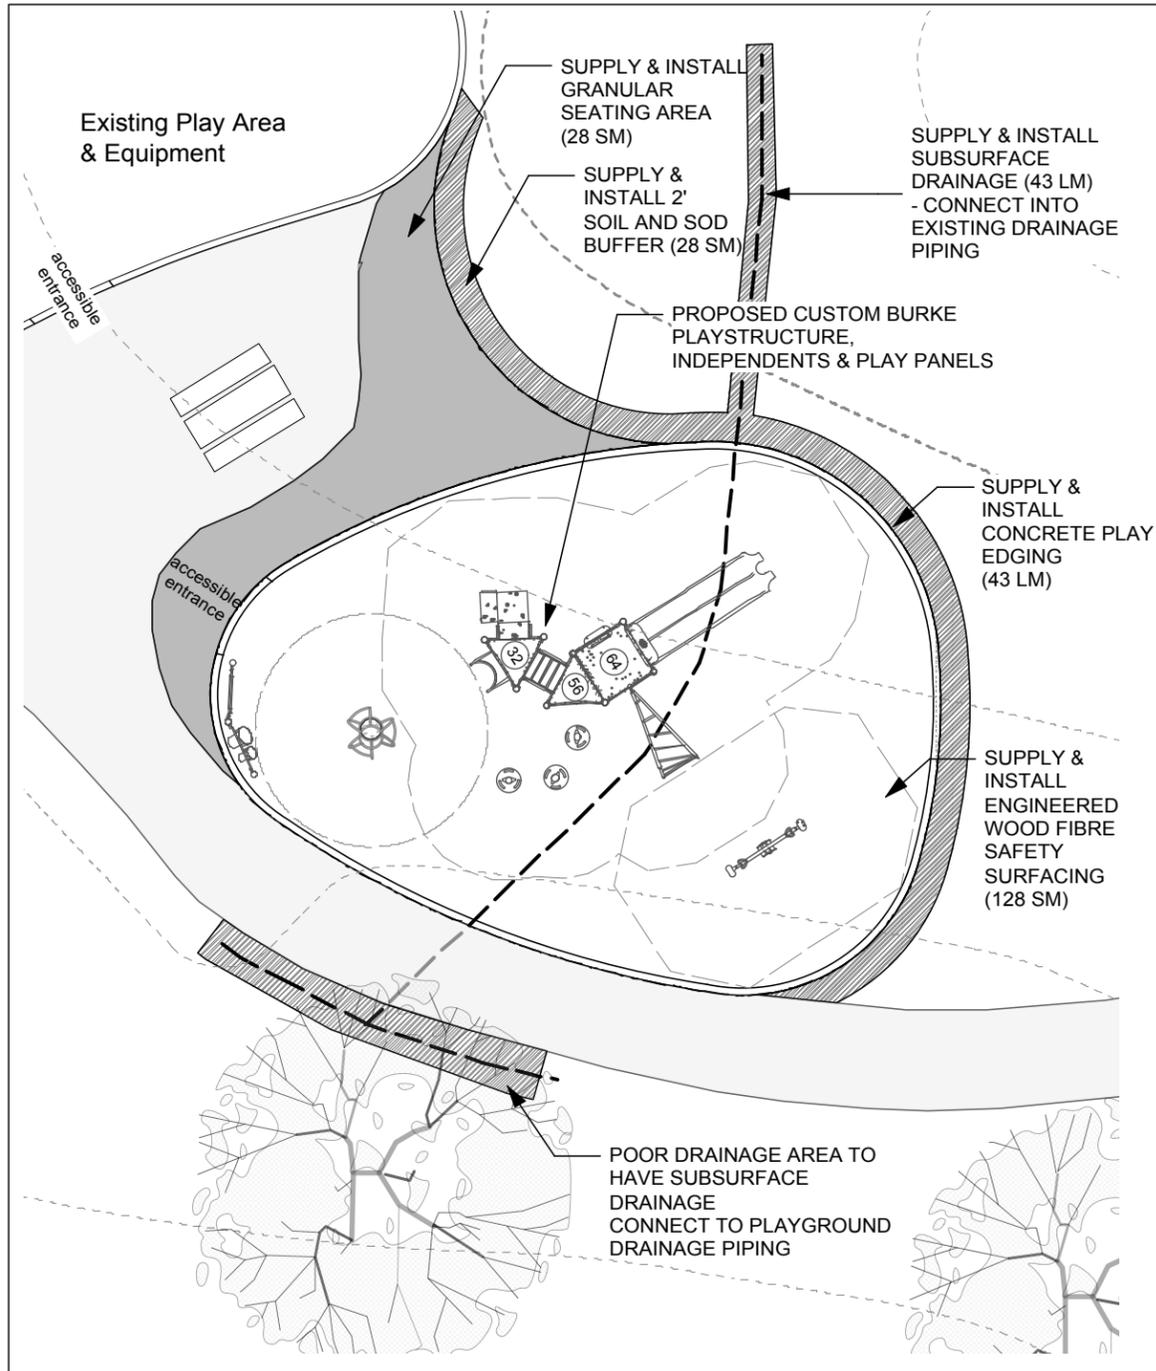

PROPOSED AREA & PLAY EQUIPMENT

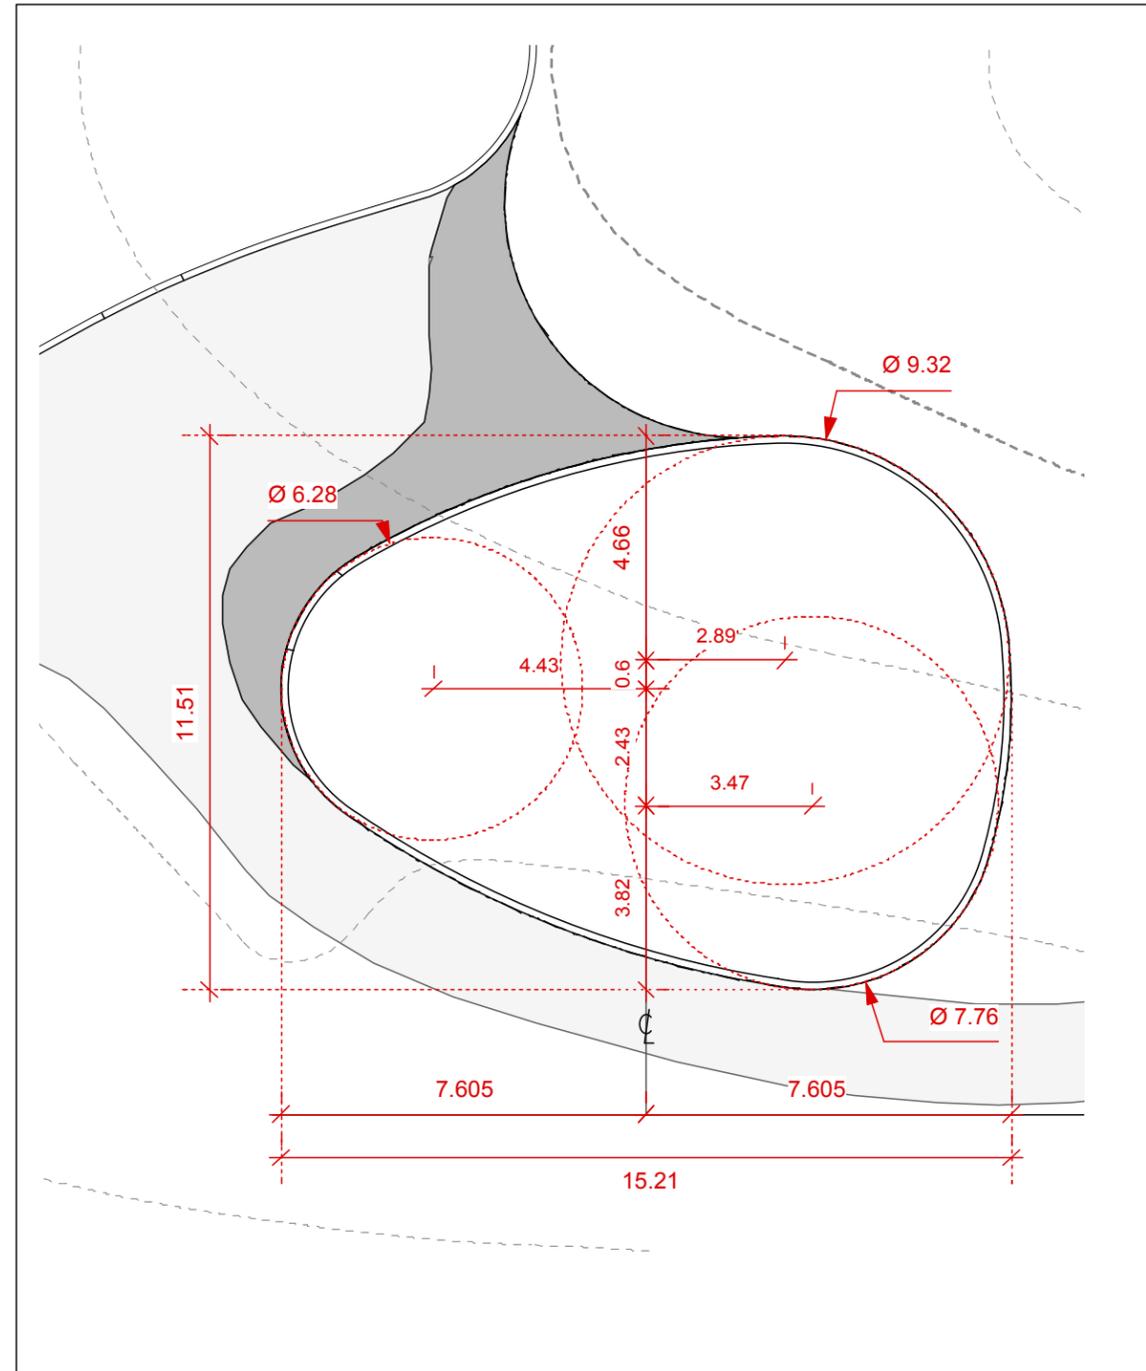

LAYOUT



DESIGNED BY IL	CHECKED BY
DRAWN BY IL	APPROVED BY
HORIZ. SCALE 1 : 150	
VERT. SCALE	
DATE JULY 2013	
MANAGER, PARK AND OPEN SPACES	DATE
MANAGER, URBAN DESIGN DIVISION	DATE
DRAWING TITLE OLYMPIC PARK PLAYGROUND IMPROVEMENTS PROPOSED DESIGN & LAYOUT	

SITE ADDRESS 864 Headmaster Row	DRAWING NO. 0.19-G
	BID OPPORTUNITY NO. 632-2013