


METRIC
WHOLE NUMBERS INDICATE MILLIMETRES
DECIMALIZED NUMBERS INDICATE METRES

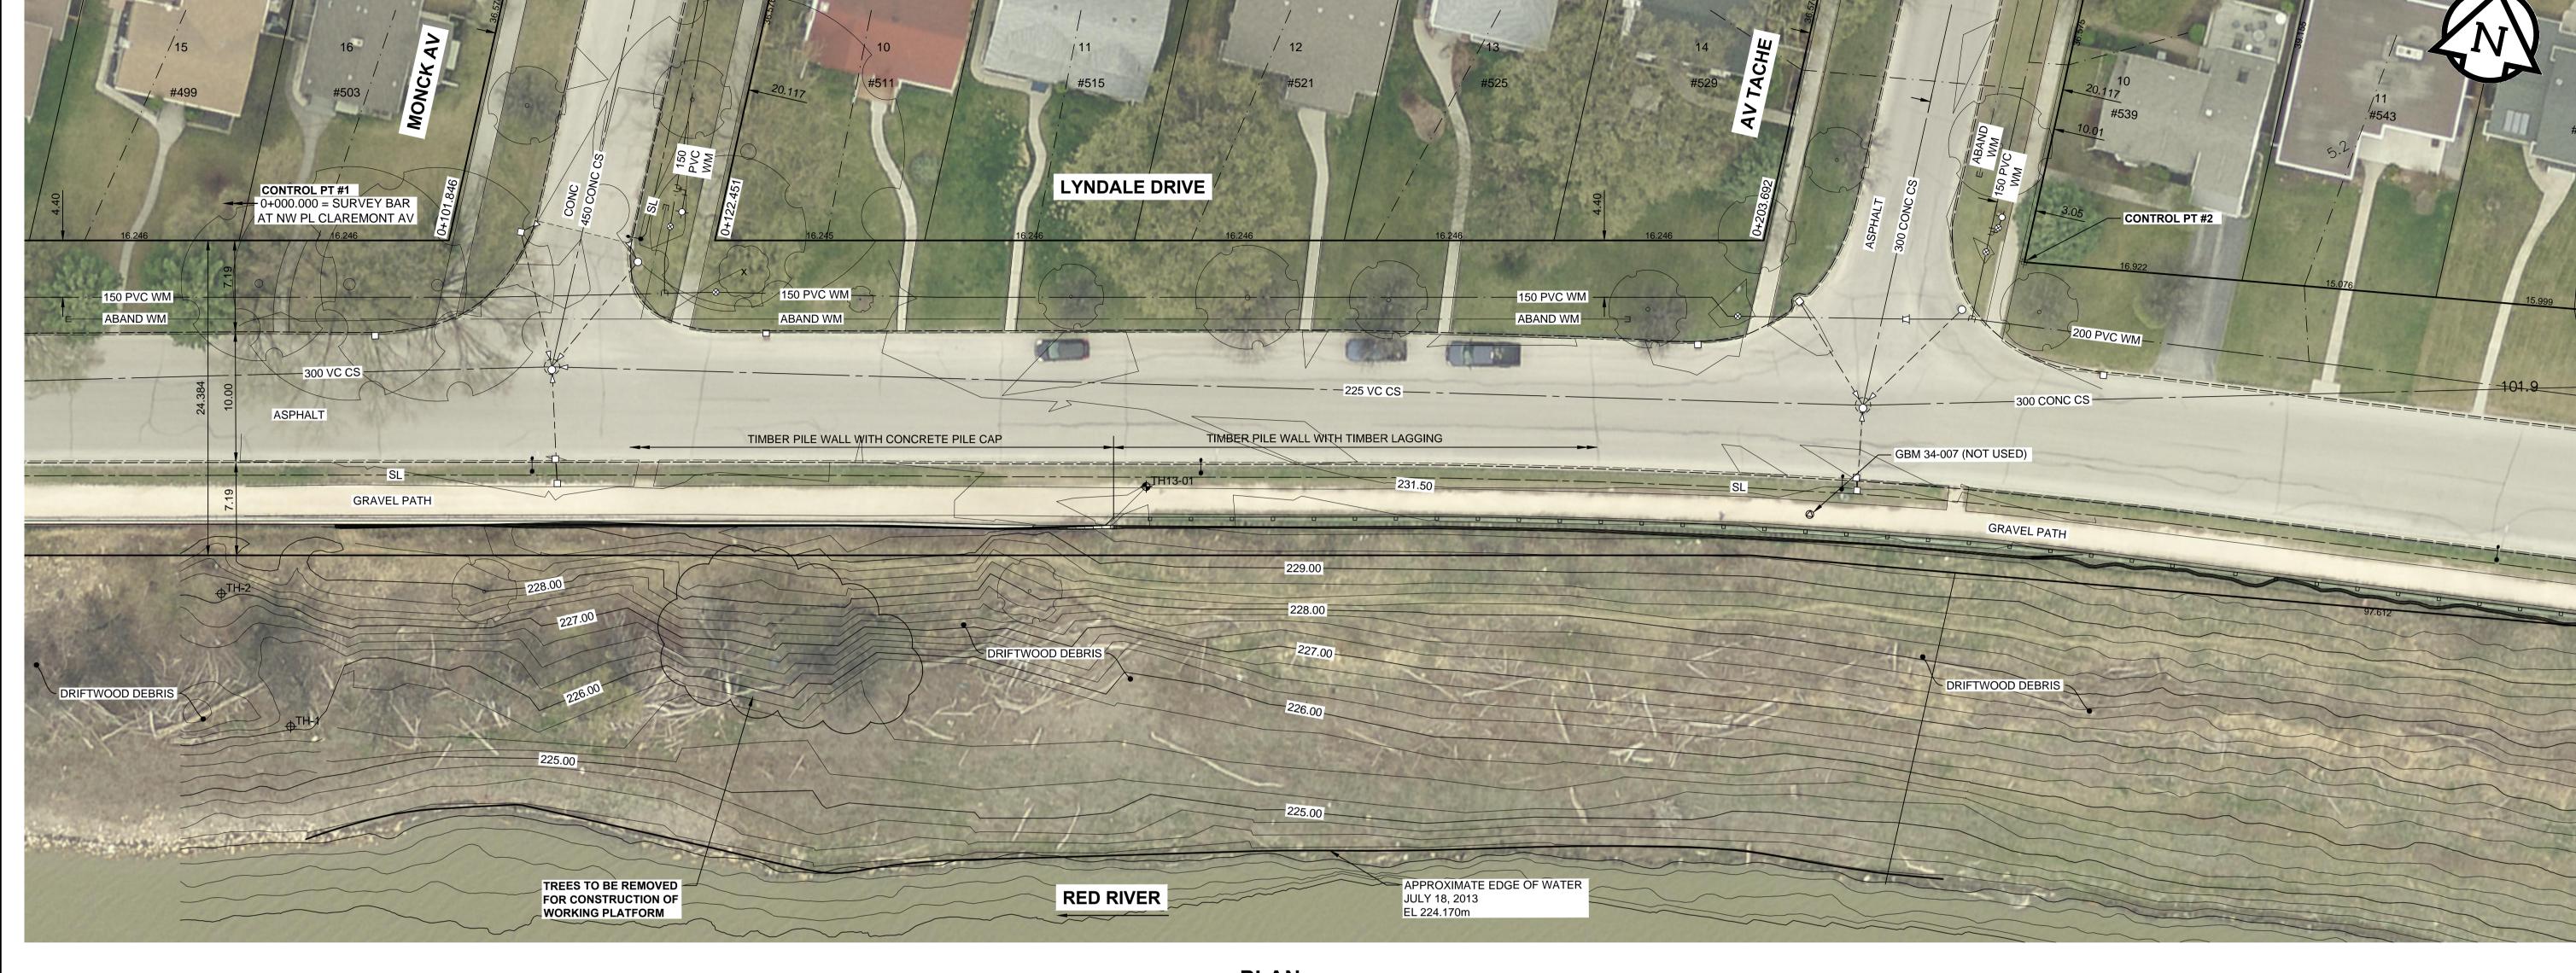



S	SURVEY BAR-HORIZONTAL CONTROL POINTS - NAD83 DATUM				
CONTROL POINT	LOCATION	NORTHING	EASTING	ELEVATION	
#1	SURVEY BAR @ NW PL LYNDALE DR AND CLAREMONT AV	5526067.752	634633.649	231.742m	
#2	SURVEY BAR @ NE PL LYNDALE DR AND AV TACHE	5526110.310	634853.455	231.604m	

GEODETIC BENCHMARK - VERTICAL CONTROL POINTS			
GBM	LOCATION	ELEVATION	
34-004	Tblt. in 7.6 m Conc. pile, 2.1 m N. of line of N. wall of No. 146 Tache Ave. S. of St. Mary's Rd., 5.2m W. of E.L. of Tache Ave.	229.873m	

EXISTING

NOTES

- 1. CONTRACTOR TO TAKE PRECAUTIONARY STEPS TO PROTECT EXISTING TREES WITHIN THE LIMITS OF CONSTRUCTION FROM DAMAGE FROM CONSTRUCTION ACTIVITIES AS OUTLINED IN THE SPECIFICATIONS.
- 2. CONTRACTOR TO CONFIRM THE LOCATION OF ALL UTILITIES/SERVICES IN THE FIELD PRIOR TO CONSTRUCTION.
- 3. EXISTING GAS LINES ARE IN BACK LANE TO THE NORTH.
- 4. YEAR OF AERIAL PHOTO 2012.

	APEGIN
Certificate	of Authorization
Trek Ge	otechnical Inc.
No 4877	Date:

BID OPPORTUNITY No. 681-2013

150_WM	WATERMAIN		HYDRO, STREET LIGHTING	l LO
-	HYDRANT		MTS	UN
⊗	VALVE		TRAFFIC SIGNALS	
σ'n	CURB STOP		GAS	SUPR
300 LDS	LAND DRAINAGE SEWER	#	SURVEY BAR	COM
250 <u>WWS</u>	WASTEWATER SEWER	xx	FENCE	NO7
0	MANHOLE	•	POLE	AS SH
	CATCH BASIN	←	GUY ANCHOR	INFOR GUAR
\odot	TREE	•	LIGHT STANDARD	UTILIT
◆	TESTHOLE (TREK, 2013)	+	TESTHOLE (UMA, 1998)	LOCA EXIST
				SERVI

EXISTING

LEGEND - PLAN

LEGEND - PLAN

LOCATION APPROVED UNDERGROUND STRUCTURES	BM ELE\	34-004 / 229.873m
SUPR. U/G STRUCTURES DATE COMMITTEE		
NOTE: LOCATION OF UNDERGROUND STRUCTURES		
AS SHOWN ARE BASED ON THE BEST INFORMATION AVAILABLE. BUT NO		
GUARANTEE IS GIVEN THAT ALL EXISTING UTILITIES ARE SHOWN OR THAT THE GIVEN		
LOCATIONS ARE EXACT. CONFIRMATION OF		
EXISTENCE AND EXACT LOCATION OF ALL SERVICES MUST BE OBTAINED FROM THE	В	ISSUED FO
INDIVIDUAL UTILITIES BEFORE PROCEEDING	Α	ISSUED FO
WITH CONSTRUCTION.	No	REVISIONS

					GEOT
				DESIGNED BY	MVH
				DRAWN BY	DML
B A	ISSUED FOR TENDER ISSUED FOR CLIENT REVIEW	13/09/12 13/09/07	MVH MVH	HOR. SCALE VERT. SCALE	AS SHOWN AS SHOWN
No.	REVISIONS	YY/MM/DD	BY	DATE	13/07/29

	L	
REK		PROFESSIONAL'S SEAL M. J.
CHECKED BY	KMS	RE VAN HELDEN Member 24729
APPROVED BY	KMS	VAN HELDEN Member 24729 PROFESSIONE
RELEASED FOR		10 LEOUT
CONSTRUCTION		CONSULTANT DRAWING No.
DATE		W130018-PL-01.dwg

GEOTECHNICAL

@ TI	HE CITY	OF	WINNIPE
innipeg			EPARTMENT
minpeg	ENGINE	ERING	DIVISION

LYNDALE DRIVE MONCK AVENUE TO AVENUE TACHE **RIVERBANK STABILIZATION**

EXISTING CONDITIONS

CITY DRAWING NUMBER RW751-2013-01				
SHEET	1	OF	4	
DRAWING No.		REV		
01		В		