




NOTE: SEE DWG C0010 FOR OMAND'S CREEK CONSTRUCTION SEQUENCE

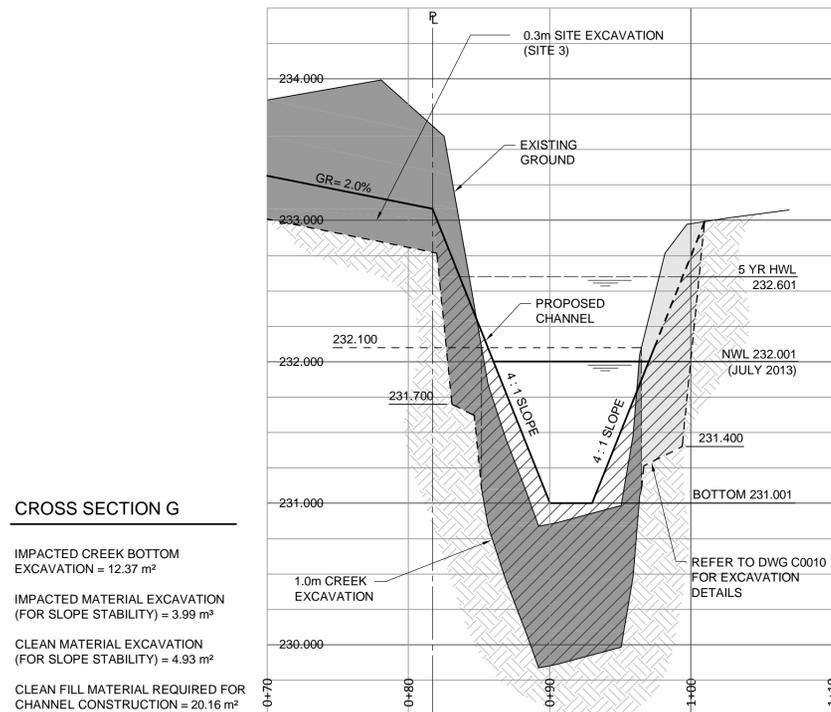

G CROSS SECTION G : STA=3+88.3
H = 1:250 V = 1:25

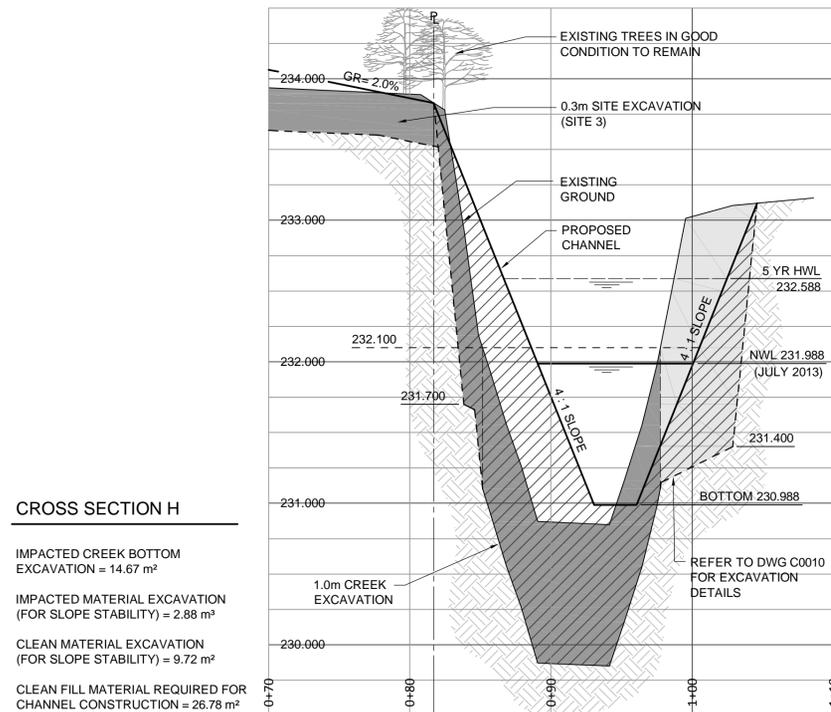

H CROSS SECTION H : STA=4+41.8
H = 1:250 V = 1:25

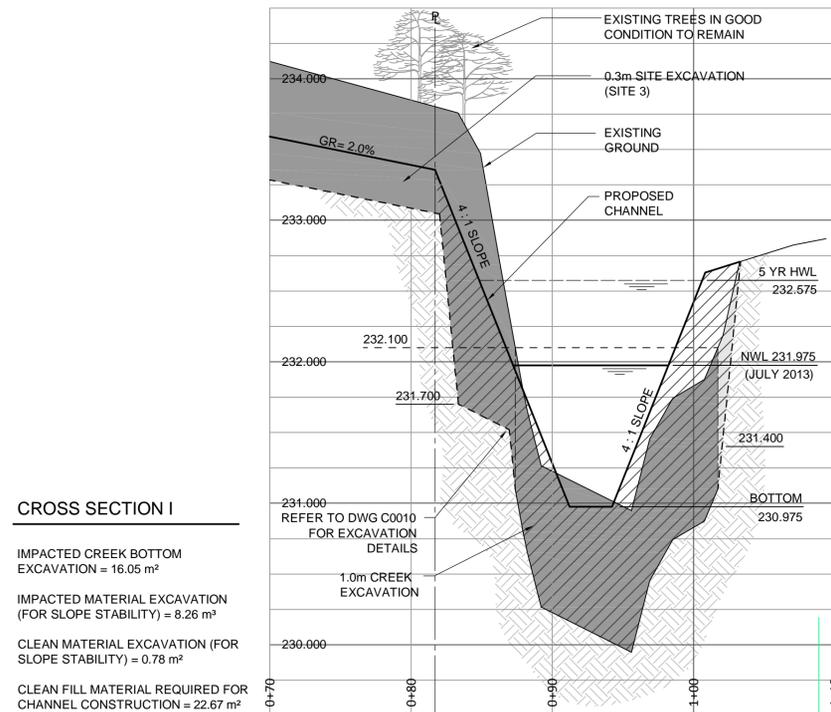

I CROSS SECTION I : STA=4+90.6
H = 1:250 V = 1:25

WARNING

IF POWER EQUIPMENT OR EXPLOSIVES ARE TO BE USED FOR EXCAVATION ON THIS PROJECT THE CONTRACTOR MUST:

- NOTIFY THE GAS COMPANY OF THE PROPOSED LOCATION OF EXCAVATION.
- TAKE PRECAUTION TO AVOID DAMAGE TO GAS COMPANY INSTALLATIONS. SEE PROVINCIAL REGULATION 14092 FOR DETAILS.



APEGM
Certificate of Authorization
TETRA TECH WEI Inc.
No. 5313 Date: April 30, 2014

LOCATION APPROVED UNDERGROUND STRUCTURES

SUPV. U/G STRUCTURES COMMITTEE DATE

NOTE:
LOCATION OF UNDERGROUND STRUCTURES AS SHOWN ARE BASED ON THE BEST INFORMATION AVAILABLE, BUT NO GUARANTEE IS GIVEN THAT ALL EXISTING UTILITIES ARE SHOWN OR THAT THE GIVEN LOCATIONS ARE EXACT. CONFIRMATION OF EXISTENCE AND EXACT LOCATION OF ALL SERVICES MUST BE OBTAINED FROM THE INDIVIDUAL UTILITIES BEFORE PROCEEDING WITH CONSTRUCTION.

NO.	ISSUED FOR	DATE	BY
01	ISSUED FOR TENDER	13.09.13	KJM
00	ISSUED FOR 99% REVIEW	13.08.29	BM
NO.	REVISIONS	DATE	BY

TETRA TECH	
DESIGNED BY: KJM, TRC	CHECKED BY: RDW
DRAWN BY: NL	APPROVED BY: GS
HOR. SCALE: 1 : 250	RELEASED FOR CONSTRUCTION
VERTICAL:	DATE

PROVINCE OF MANITOBA
K. J. GRAE
REGISTERED PROFESSIONAL ENGINEER
CONSULTANT DRAWING NO. 1312940100-DWG-C0009

THE CITY OF WINNIPEG
PLANNING, PROPERTY & DEVELOPMENT DEPARTMENT

DOMINION BRIDGE REMEDIATION

OMAND'S CREEK
SEDIMENT EXCAVATION
FROM STA 3+50 TO SASKATCHEWAN AVENUE

CITY DRAWING NUMBER: LD-7197
SHEET: 9 OF 11
C0009