


CONSTRUCTION NOTES:

1. FOR DETAILED TEST HOLE INFORMATION, SEE SPECIFICATION.
2. LOCATION OF SERVICES SHOWN ON DRAWINGS ARE APPROXIMATE. LOCATION OF ALL SERVICES TO BE CONFIRMED IN THE FIELD.
3. INSTALL NEW SEWERS, SEWER SERVICE PIPES AND WATERMANS BY TRENCHLESS METHODS WHERE NOTED AND SPECIFIED.
4. INSTALL 1050 LDS BETWEEN MHL14 AND MHL15 BY TRENCHLESS METHODS WITH NO INTERMEDIATE SHAFTS BETWEEN THE MANHOLES. BEDDING AND BACKFILL FOR MANHOLE SHAFTS AND 1050 LDS FROM MHL16 TO THE NEW PUMPING STATION SHALL BE AS PER DETAIL AS SHOWN ON DRAWING C-4002.
5. REFER TO STRUCTURE AND LOCATION SCHEDULES ON DRAWINGS C-6001, C-6002 & C-6003 FOR FURTHER CATCHBASIN, CATCHPIT, DITCH INLET AND MANHOLE INFORMATION.

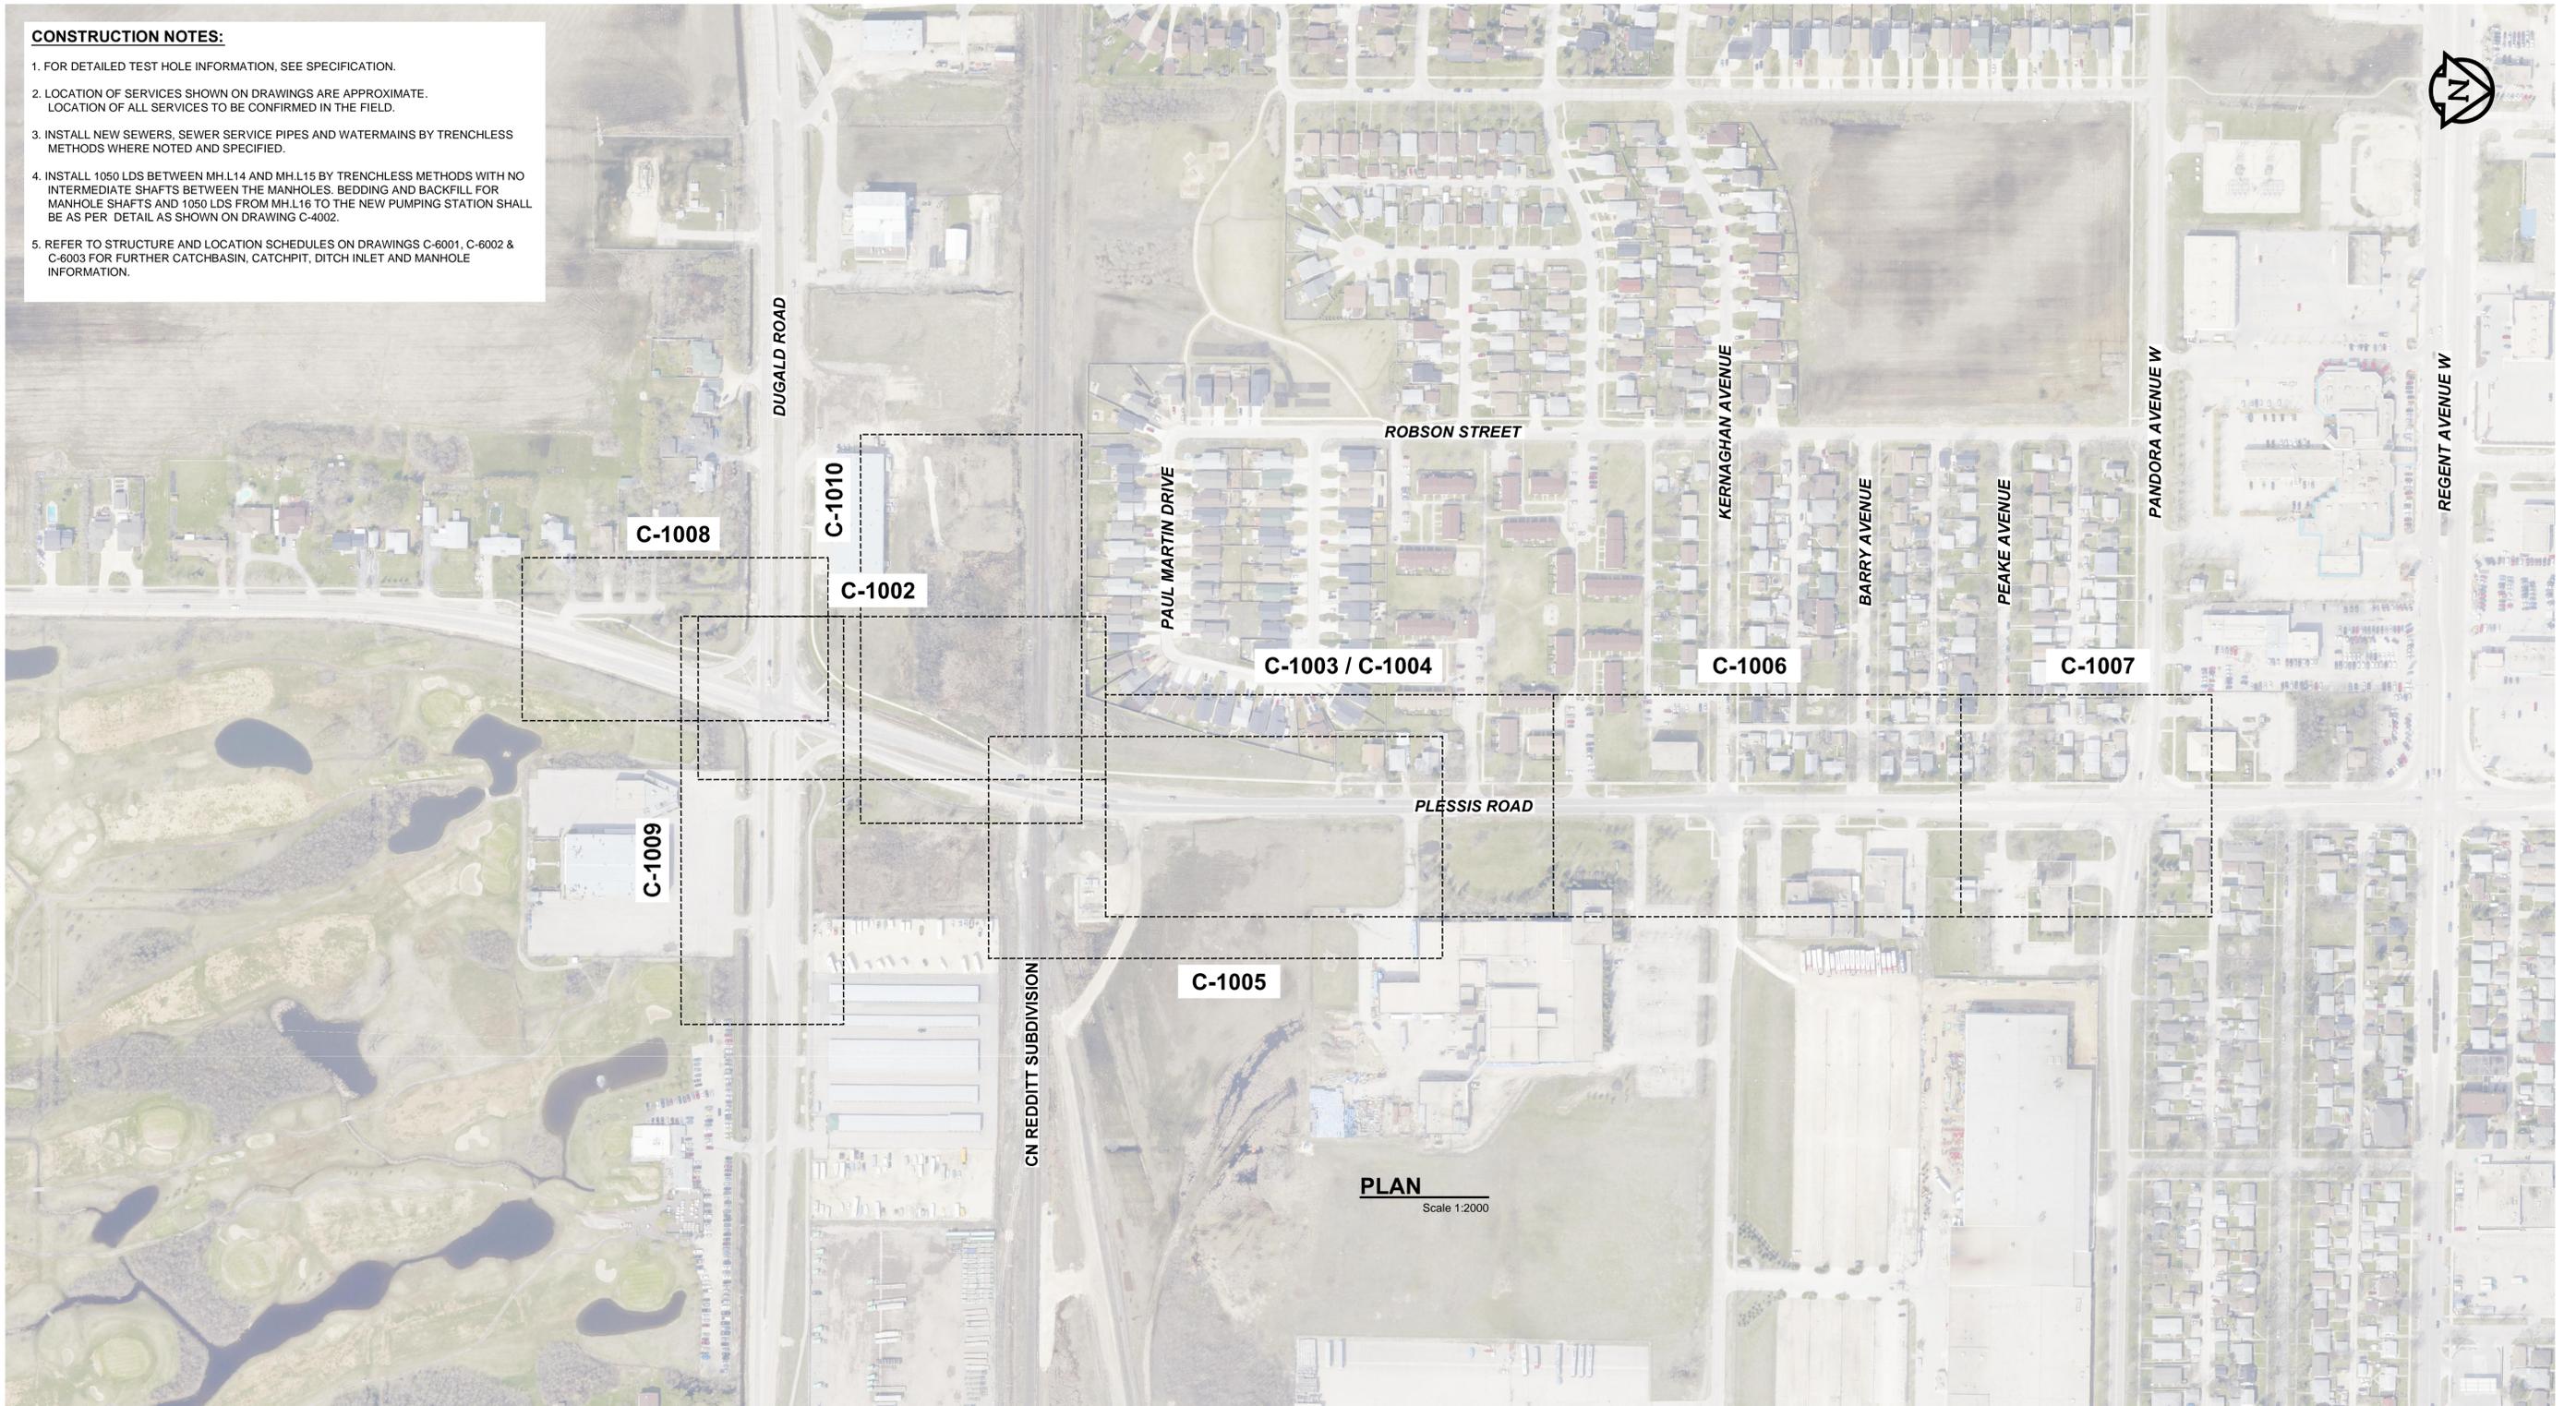

PLAN
Scale 1:2000

AECOM REVIEW DRAFT CHK

AECOM/ENG/DETAIL/CTB

METRIC
WHOLE NUMBERS INDICATE MILLIMETRES
DECIMALIZED NUMBERS INDICATE METRES

AECOM
Certificate of Authorization
AECOM Canada Ltd.
No. 4671 Date: _____

BID OPPORTUNITY NO. 712-2013

LOCATION APPROVED UNDERGROUND STRUCTURES			
SUPV. U/G STRUCTURES COMMITTEE	DATE		
NOTE: LOCATION OF UNDERGROUND STRUCTURES AS SHOWN ARE BASED ON THE BEST INFORMATION AVAILABLE, BUT NO GUARANTEE IS GIVEN THAT ALL EXISTING UTILITIES ARE SHOWN OR THAT THE GIVEN LOCATIONS ARE EXACT. CONFIRMATION OF EXISTENCE AND EXACT LOCATION OF ALL SERVICES MUST BE OBTAINED FROM THE INDIVIDUAL UTILITIES BEFORE PROCEEDING WITH CONSTRUCTION.			

B.M. ELEV.	NO.	ISSUED FOR TENDER	DATE	BY
	0	ISSUED FOR TENDER	2013/11/22	KMB
		REVISIONS		

AECOM		DESIGNED BY	MPG	CHECKED BY	
		DRAWN BY	KMB	APPROVED BY	
		HOR. SCALE:	AS NOTED	RELEASED FOR CONSTRUCTION BY:	
		VERTICAL:	AS NOTED	DATE	

ENGINEER'S SEAL
CONSULTANT DRAWING NO. 6027304-1-SHT-01-CON3-C-1001

THE CITY OF WINNIPEG
PUBLIC WORKS DEPARTMENT

PLESSIS ROAD TWINNING AND GRADE SEPARATION AT CN REDDITT SUBDIVISION
CONTRACT 3

KEY PLAN - UTILITIES

CITY DRAWING NUMBER
U238-2014-2301
SHEET 01 OF 15

C-1001