




ABUTMENT PLAN
1:50

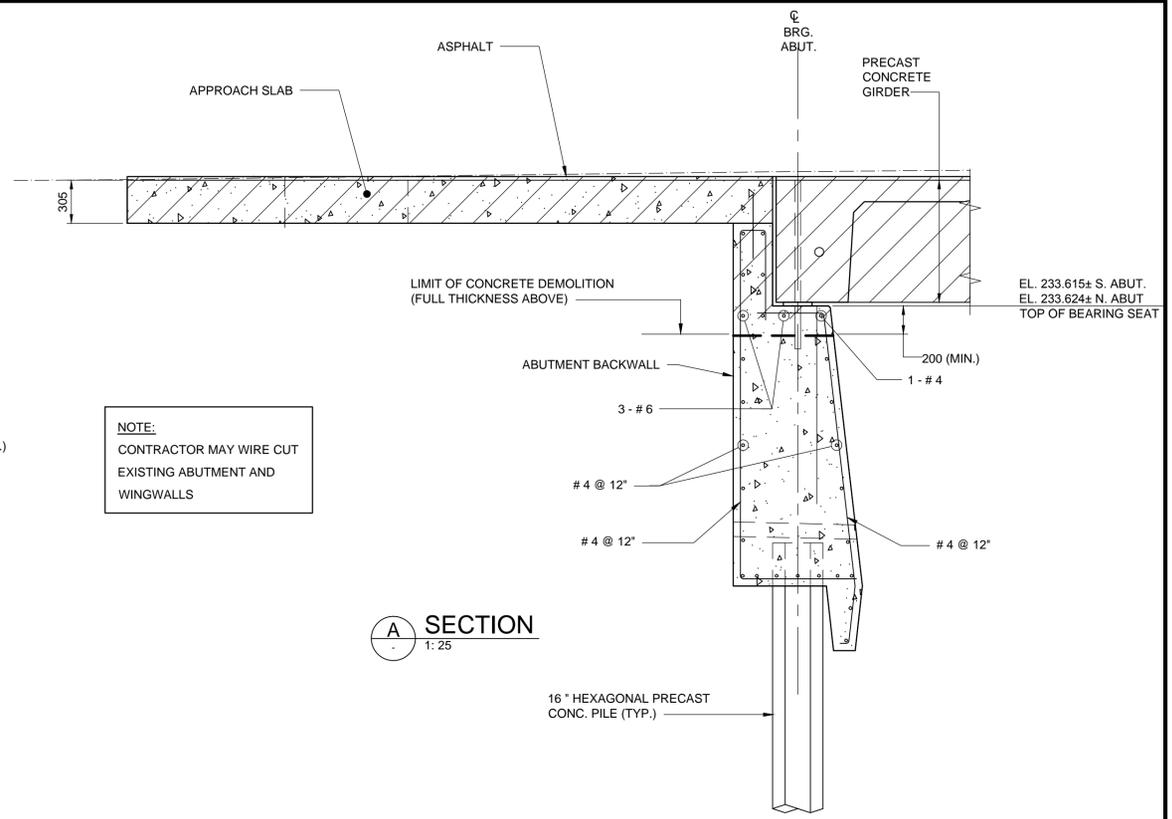


SECTION A
1:25

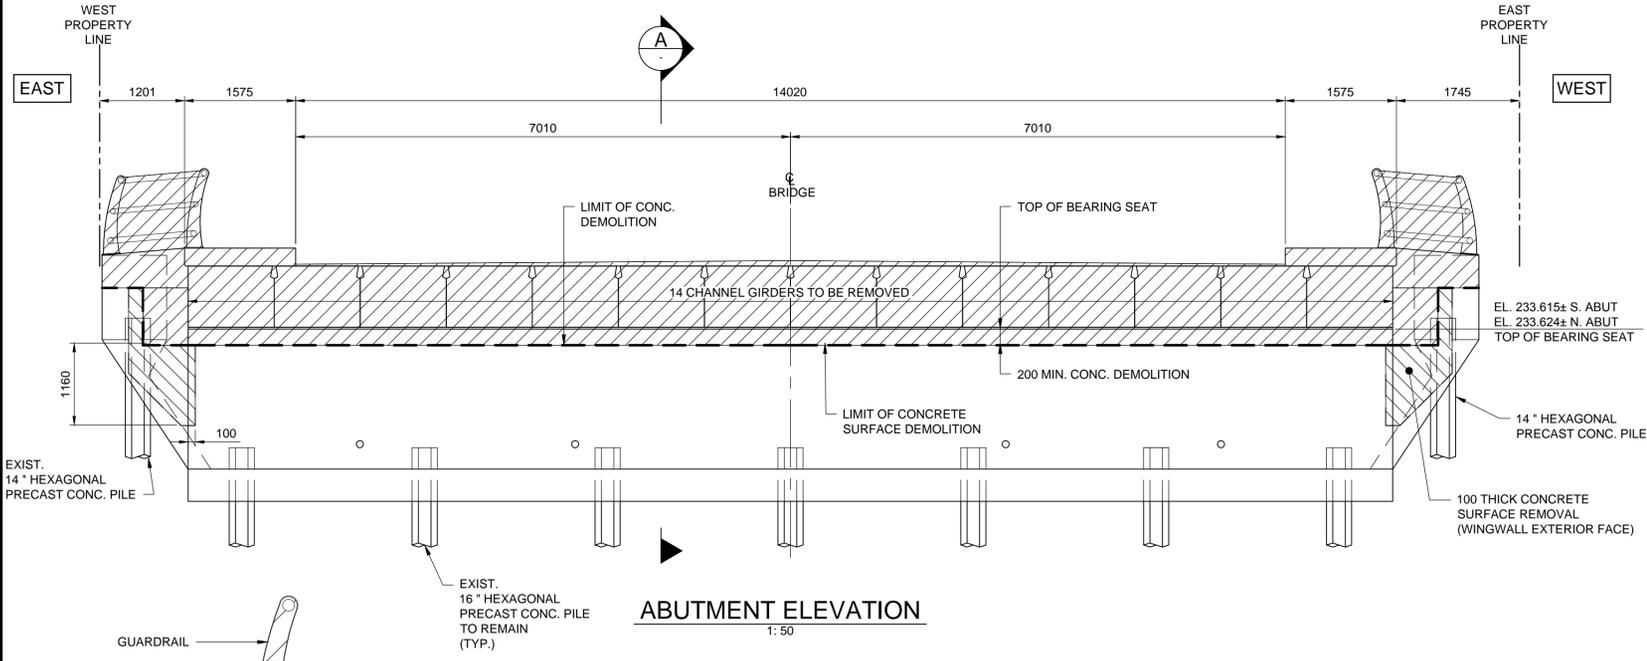


ABUTMENT ELEVATION
1:50

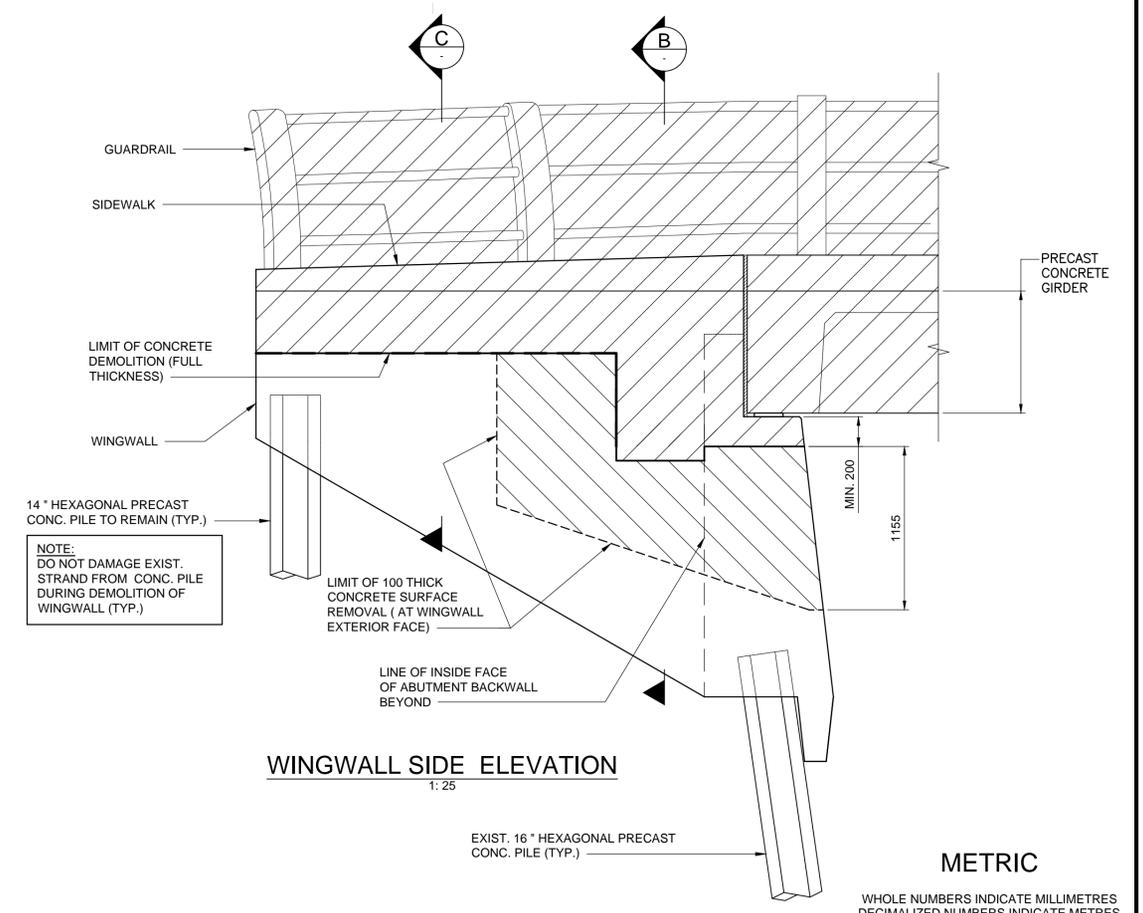

WINGWALL SIDE ELEVATION
1:25

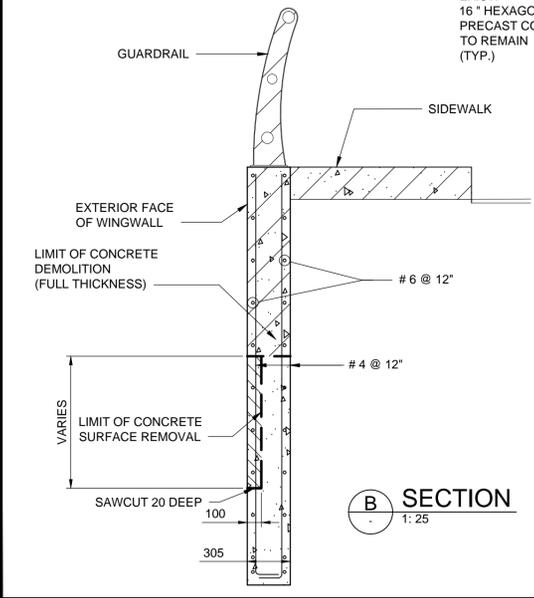

SECTION B
1:25

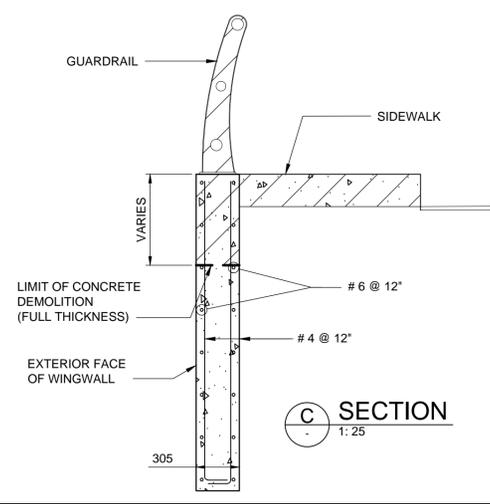


SECTION C
1:25

- LEGEND**
- FULL THICKNESS OF CONCRETE \ STRUCTURE DEMOLITION
 - 100 THICK CONCRETE SURFACE REMOVAL



B.M. ELEV.	DESIGNED BY	SSR
	DRAWN BY	NBG
	CHECKED BY	CDW
	APPROVED BY	MBL
	HOR. SCALE	AS SHOWN
	VERTICAL SCALE	AS SHOWN
0 ISSUED FOR TENDER	13/11/07	SSR
NO. REVISIONS	DATE	BY
	13/11/07	

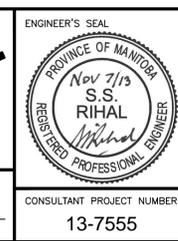

THE CITY OF WINNIPEG
PUBLIC WORKS DEPARTMENT

RECONSTRUCTION OF THE ST. JAMES STREET BRIDGE OVER OMAND'S CREEK

EXISTING ABUTMENT- DEMOLITION DETAILS

CITY DRAWING NUMBER: B126-13-06
SHEET 6 OF 26
CONSULTANT DRAWING NUMBER

G:\CAD\137555\09-Structural\01-Contract\137555-09-ABUT-MOD1 -1 OF 4-CON.dwg