
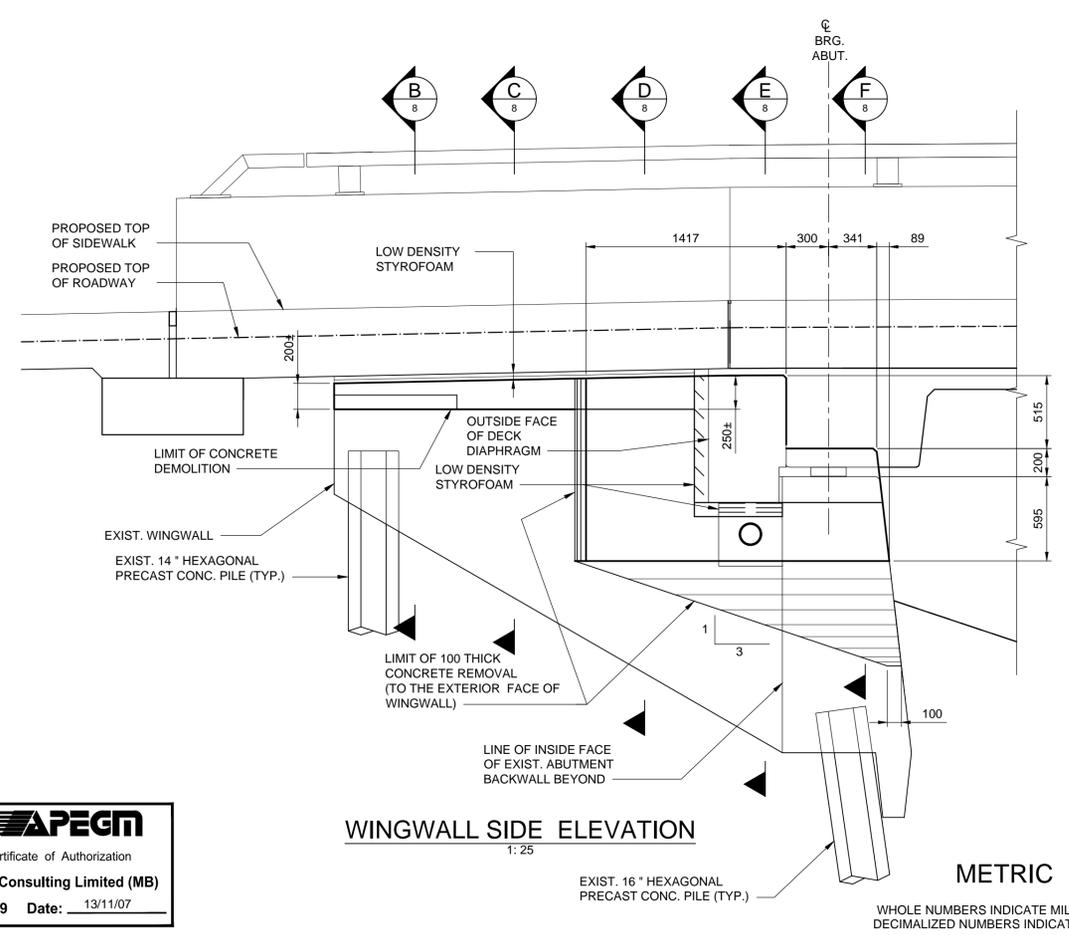
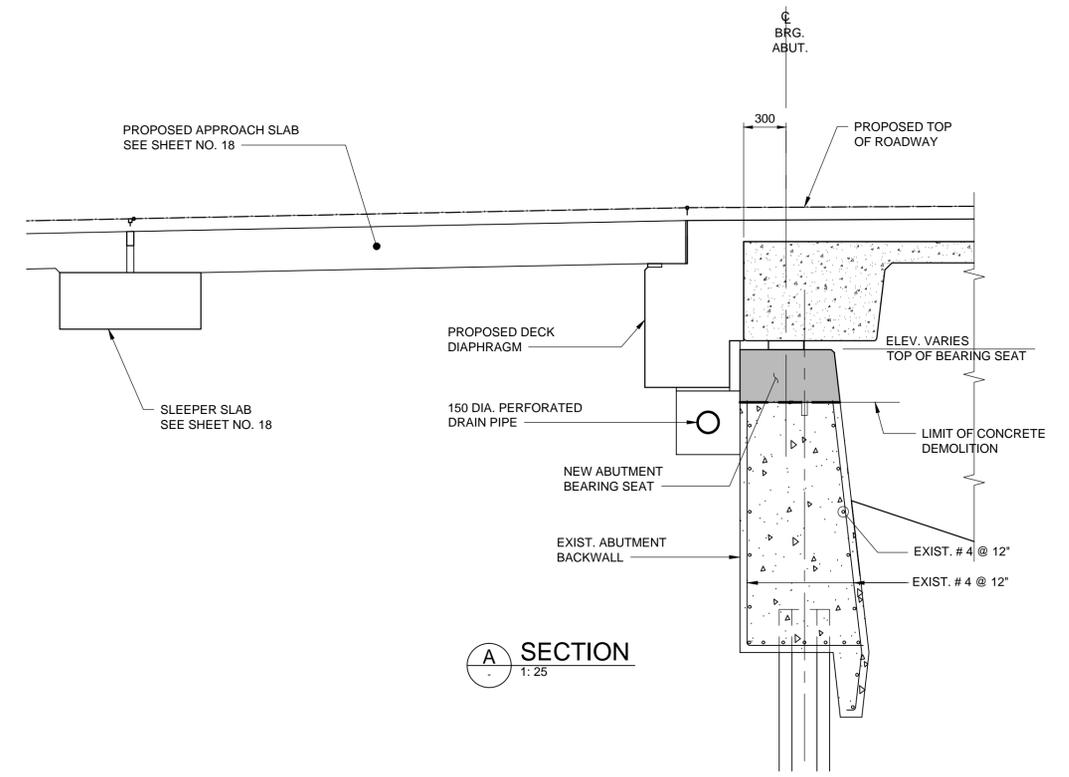
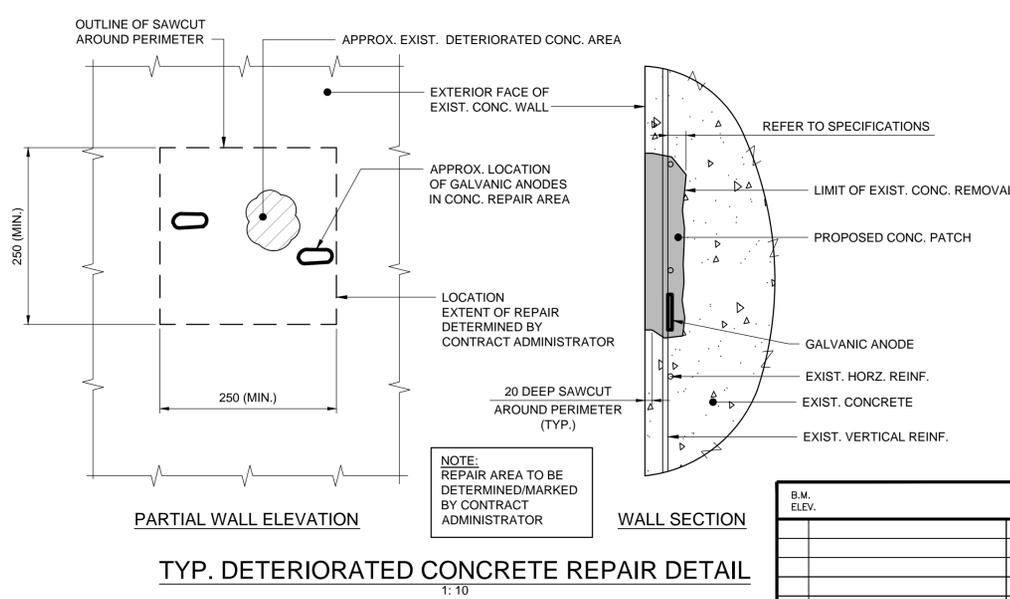
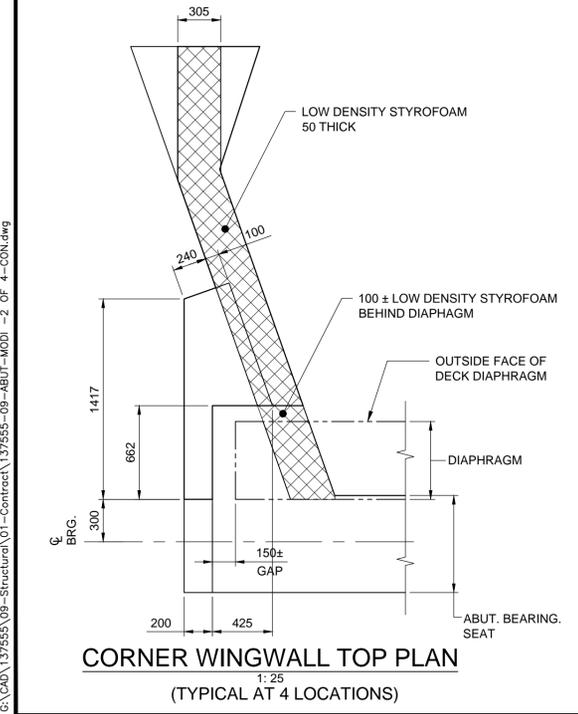


- NOTES:**
1. SHOWN IS NORTH ABUTMENT. SOUTH ABUTMENT IS SIMILAR UNLESS OTHERWISE NOTED.
 2. RETAINING ANGLES & INSERTS TO BE INSTALLED AT SOUTH ABUTMENT ONLY. FOR LOCATIONS AND DETAILS SEE SHEET NO. 10

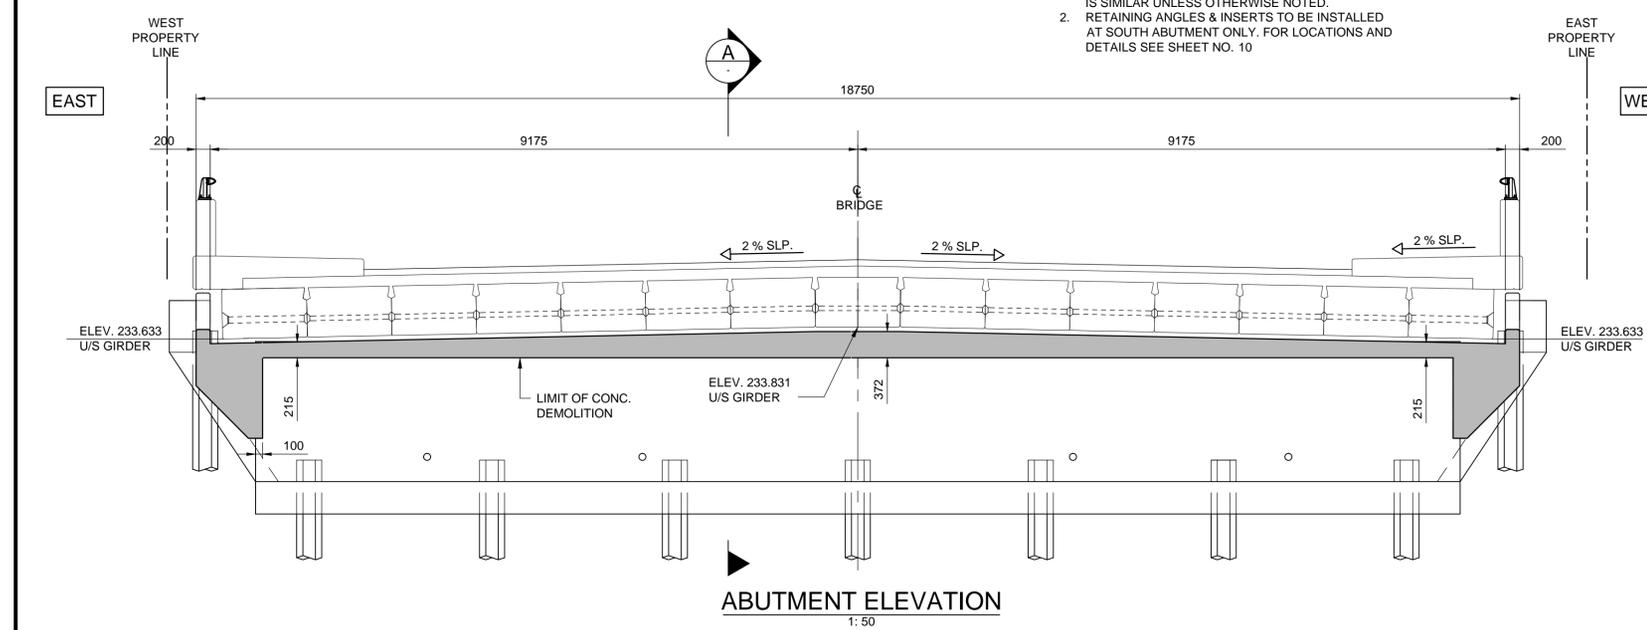

APEGM
Certificate of Authorization
Dillon Consulting Limited (MB)
No. 1789 Date: 13/11/07

| B.M. ELEV. | DESIGNED BY | SSR |
|------------|-------------------|-----------------------|
| | DRAWN BY | NBG |
| | CHECKED BY | CDW |
| | APPROVED BY | MBL |
| | HOR. SCALE | AS SHOWN |
| | VERTICAL SCALE | AS SHOWN |
| 0 | ISSUED FOR TENDER | 13/11/07 SSR |
| NO. | REVISIONS | DATE BY DATE 13/11/07 |

DILLON CONSULTING
RELEASED FOR CONSTRUCTION

ENGINEER'S SEAL
PROVINCE OF MANITOBA
Nov 7/13
S.S. RIHAL
REGISTERED PROFESSIONAL ENGINEER
CONSULTANT PROJECT NUMBER
13-7555

THE CITY OF WINNIPEG
PUBLIC WORKS DEPARTMENT

RECONSTRUCTION OF THE ST. JAMES STREET BRIDGE OVER OMAND'S CREEK

ABUTMENT MODIFICATIONS 1 OF 3

CITY DRAWING NUMBER
B126-13-07
SHEET 7 OF 26
CONSULTANT DRAWING NUMBER

G:\CAD\137555\09-Structural\01-Contract\137555-09-ABUT-MOD1-2 OF 4-CON.dwg