




4 PAINTED GAME NO.2 PLAN
 L4 Scale: 1:50

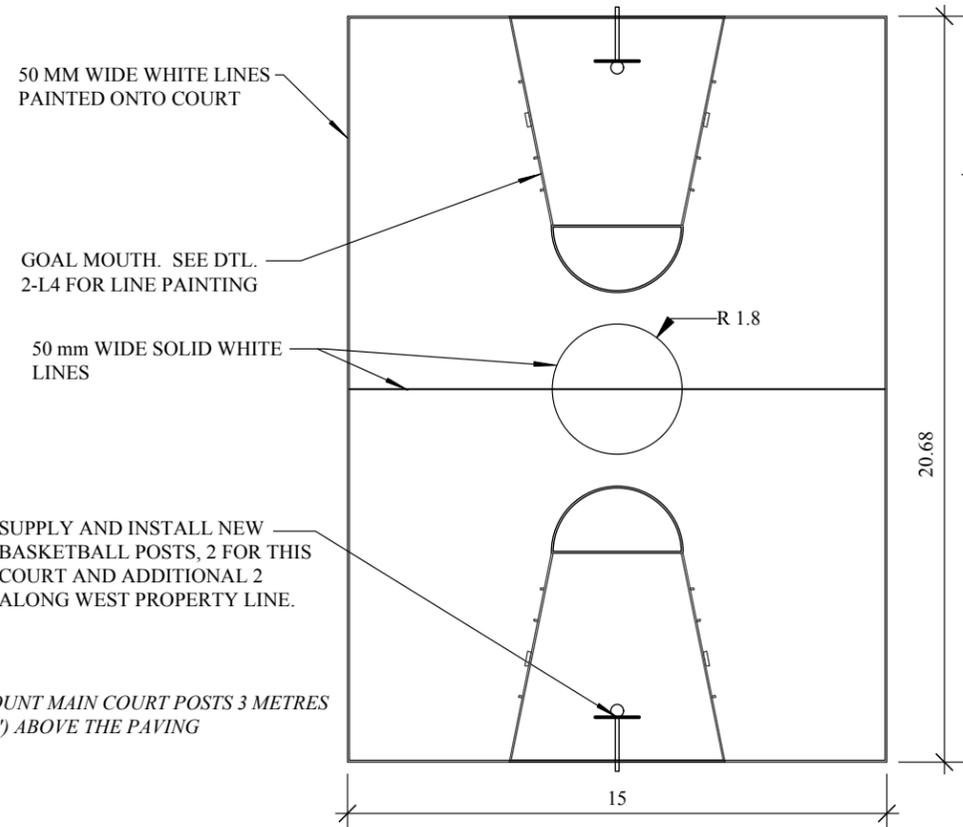

1 BASKETBALL COURT PAINTING PLAN
 L4 Scale: 1:200

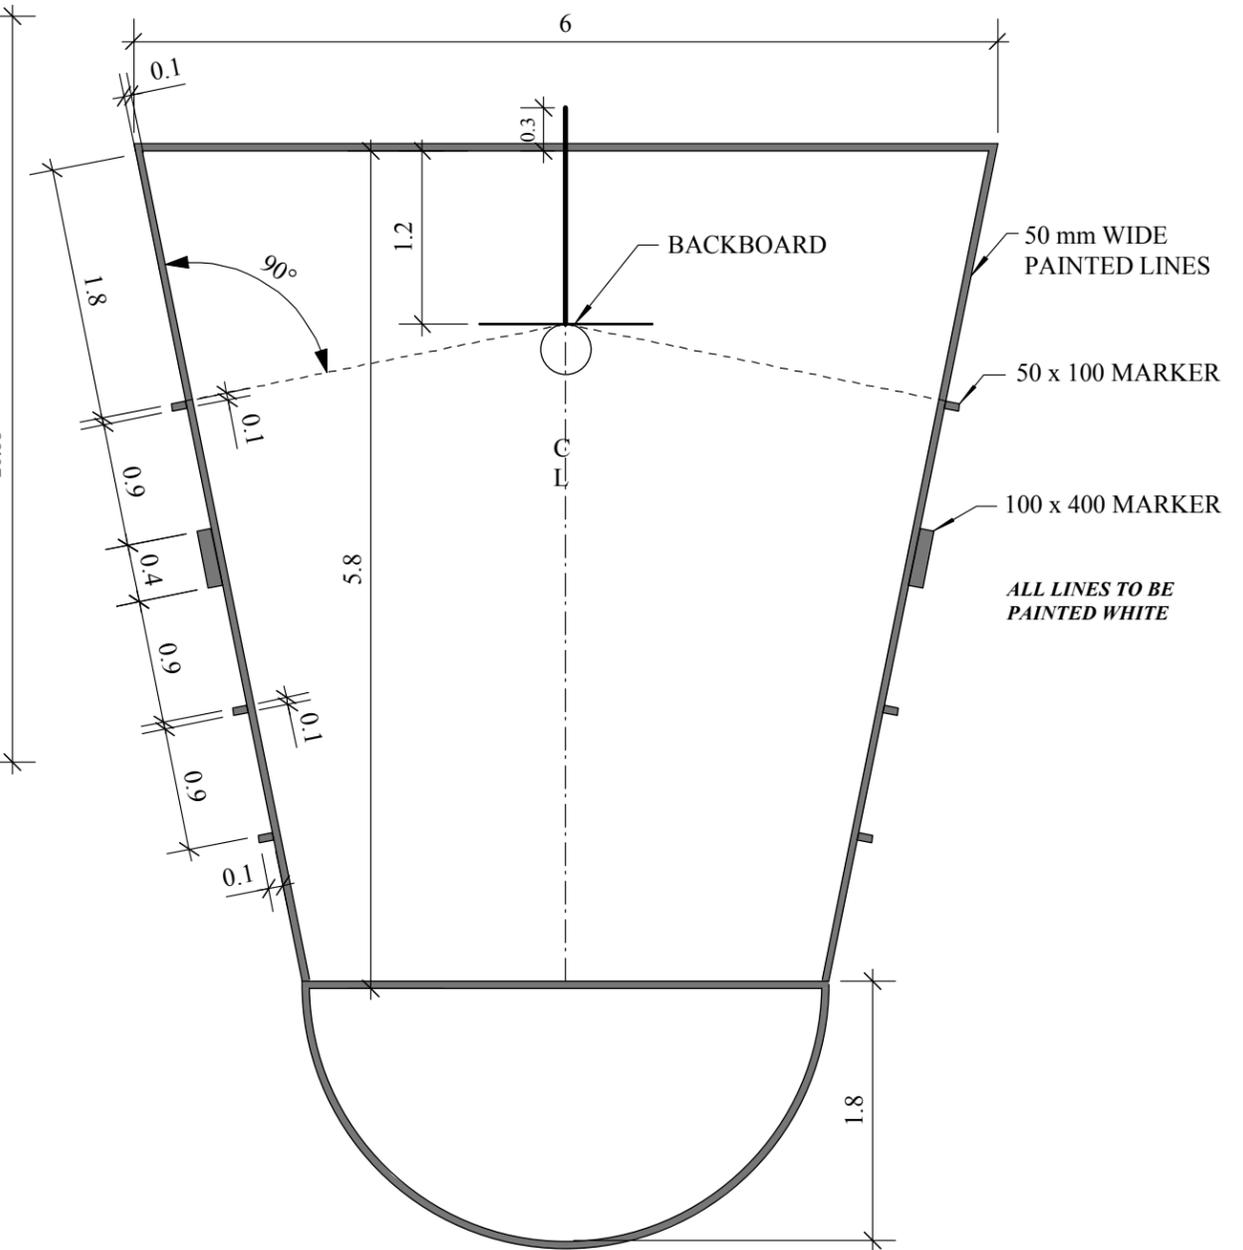

2 BASKETBALL COURT GOAL MOUTH PAINTING PLAN
 L4 Scale: 1:50

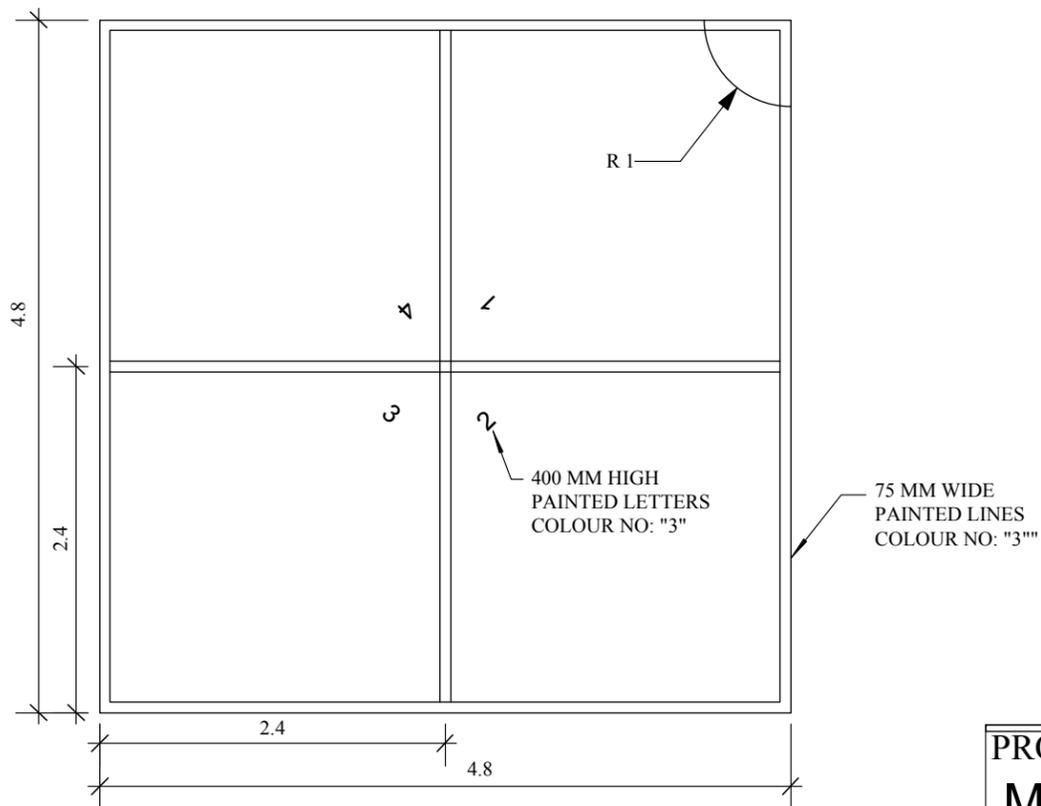

3 PAINTED GAME NO.1 PLAN
 L4 Scale: 1:50

ORIGINAL SHEET: 11" x 17"

PROJECT TITLE		DRAWING TITLE		NO.	REVISIONS	BY	DATE
MAGNUS ELIASON RECRETION CENTRE BASKETBALL COURT IMPROVEMENT		PAINTED GAME PLANS					
KEN RECH LANDSCAPE ARCHITECTS INC. 1480 Wellington Crescent Winnipeg Manitoba Email: kenrech@mymts.net R3N 0B3 Tel(204) 489-6616				DRAWN BY K. RECH	SCALE AS NOTED	SHEET NO.	
				PRINT DATE Dec. 10, 2013	DATE Dec. 10, 2013	L4	
				FILE NO. 13-08	REVISION 0		