




LEGEND



Air make up unit



Exhaust fan

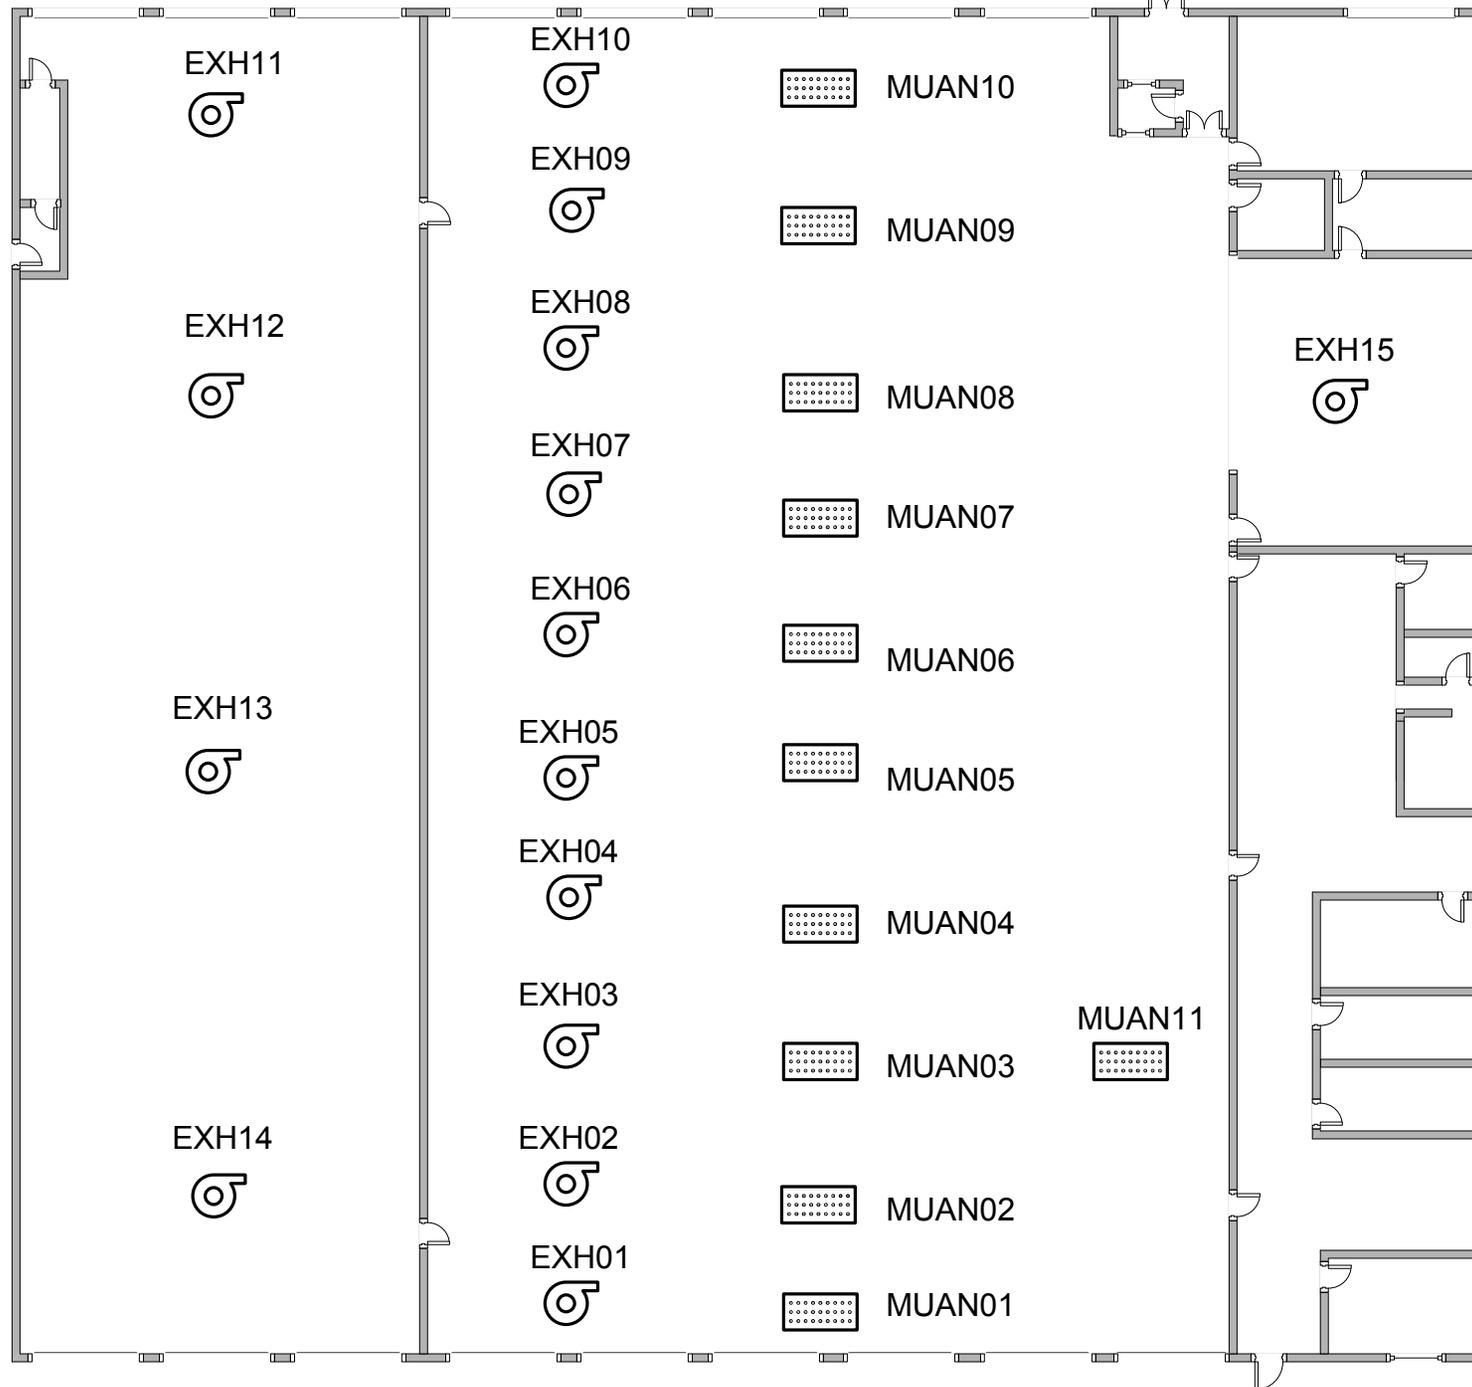

WINNIPEG TRANSIT DEPARTMENT
421 Osborne Street
Winnipeg MB R3L 2A2
Tel: 986-5812 / 479-5430
avecherya@winnipeg.ca

PROJECT
INSPECTION AND REPAIR OF HVAC EQUIPMENT AT WINNIPEG TRANSIT DEPARTMENT

SHEET TITLE
LOCATION OF MUA UNITS AND EXHAUST FANS AT NORTH CAR GARAGE STORAGE TRACKS

DRAWN BY	CHECKED BY	APPR. BY
AV	AV	

eFILE 806-2013 DRAWING A-6-RO	PROJECT No 806-2013
-------------------------------------	-------------------------------

DATE 2013. 09.30	SCALE NTS
----------------------------	---------------------

SHEET No A-6
