
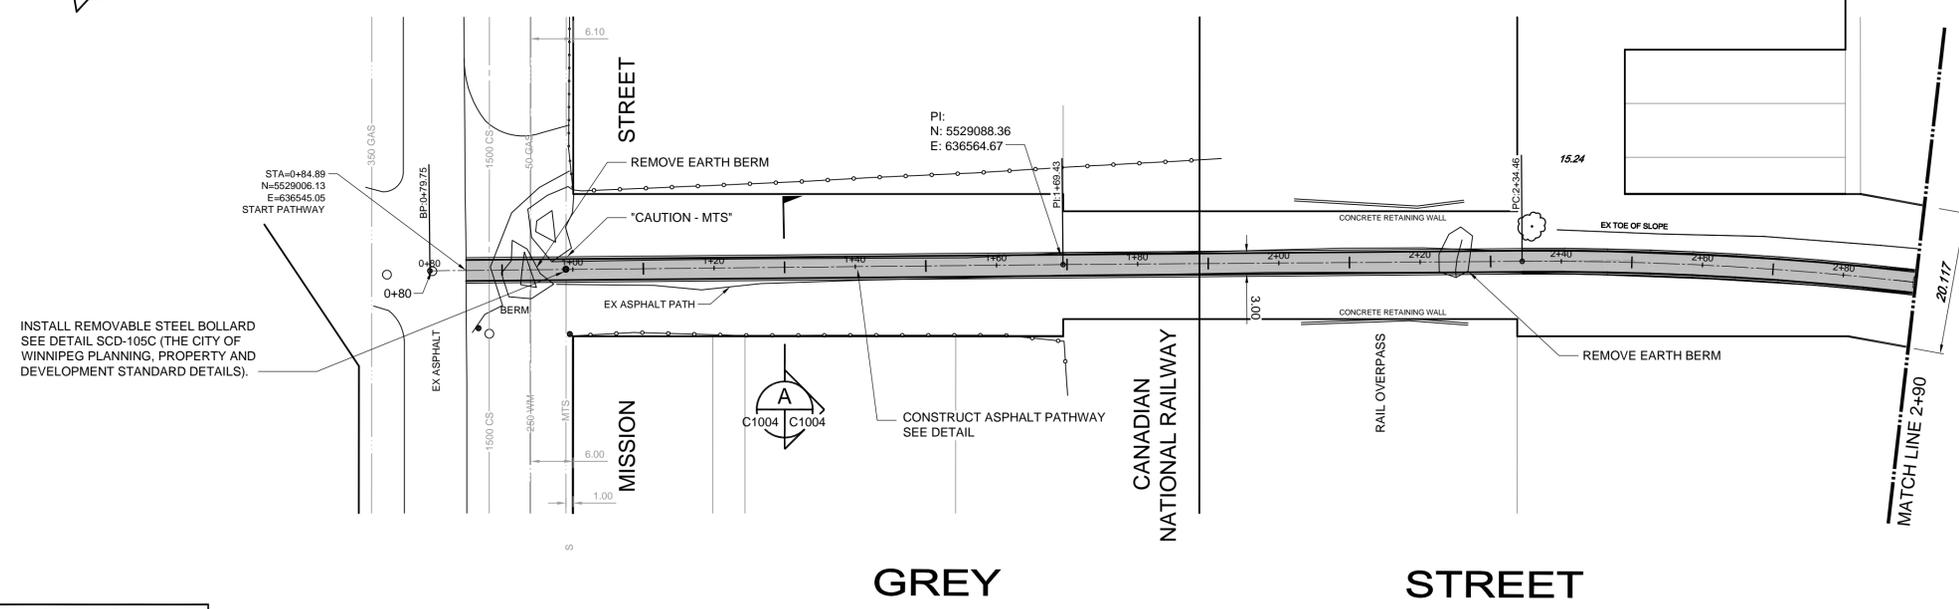


CHAINAGE IS ALONG CENTRELINE OF PROPOSED PATHWAY.

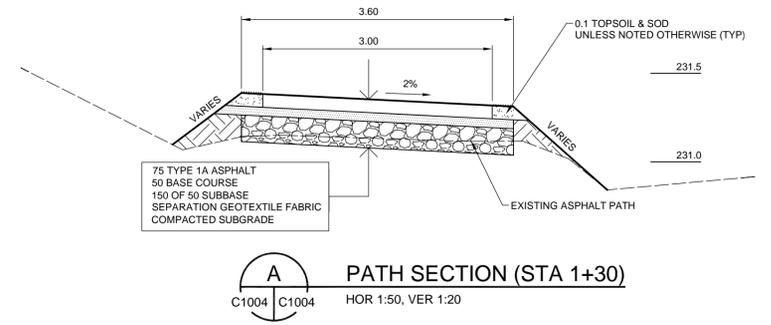

WARNING
 IF POWER EQUIPMENT OR EXPLOSIVES ARE TO BE USED FOR EXCAVATION ON THIS PROJECT THE CONTRACTOR MUST:
 1. NOTIFY THE GAS COMPANY OF THE PROPOSED LOCATION OF EXCAVATION.
 2. TAKE PRECAUTION TO AVOID DAMAGE TO GAS COMPANY INSTALLATIONS. SEE PROVINCIAL REGULATION 14092 FOR DETAILS.

EXISTING	LEGEND-PLAN	PROPOSED	EXISTING	LEGEND-PLAN	PROPOSED	EXISTING	LEGEND-PLAN	PROPOSED
150 WM	WATERMAIN	150 WM	SWALE	MANHOLE	RIGHT-OF-WAY	GAS	LOCATION APPROVED UNDERGROUND STRUCTURES	B.M. ELEV.
400 FM	FEEDERMAIN	400 FM	MANHOLE	CATCHBASIN	GAS	HYDRO	DATE	DESIGNED BY SV
300 LDS	LAND DRAINAGE SEWER	300 LDS	CATCHBASIN	HYDRO BOX	HYDRO	MTS	SUPV. U/G STRUCTURES COMMITTEE	CHECKED BY
250 WWS	WASTEWATER SEWER	250 WWS	HYDRO BOX	HYDRO POLE	MTS	DETECTABLE WARNING TILE	DATE	APPROVED BY
300 CS	COMBINED SEWER	300 CS	HYDRO POLE	ANCHOR	DETECTABLE WARNING TILE	(32 000)	NOTE:	RELEASED FOR CONSTRUCTION
200 FCM	FORCEMAIN	200 FCM	ANCHOR	TREE	ELEVATION	(32 000)	LOCATION OF UNDERGROUND STRUCTURES AS SHOWN ARE BASED ON THE BEST INFORMATION AVAILABLE. BUT NO GUARANTEE IS GIVEN THAT ALL EXISTING UTILITIES ARE SHOWN OR THAT THE GIVEN LOCATIONS ARE EXACT. CONFIRMATION OF EXISTENCE AND EXACT LOCATION OF ALL SERVICES MUST BE OBTAINED FROM THE INDIVIDUAL UTILITIES BEFORE PROCEEDING WITH CONSTRUCTION.	DATE
+	JUNCTIONS	+	TREE	SURVEY BAR	SIDEWALK	(32 000)		DATE
+	HYDRANT	+	SURVEY BAR	SIGNAL CONTROLLER	CURB	(32 000)		DATE
+	VALVE	+	SIGNAL CONTROLLER	CONCRETE	ASPHALT	(32 000)		DATE
+	CURB STOP	+	CONCRETE	ASPHALT	CONCRETE	(32 000)		DATE
+	LEGEND-PLAN	+	ASPHALT	CONCRETE	CONCRETE	(32 000)		DATE


LOCATION APPROVED UNDERGROUND STRUCTURES
 SUPV. U/G STRUCTURES COMMITTEE
 DATE

NO.	REVISIONS	DATE	BY
00	ISSUED FOR TENDER	13.09.26	SV
A	ISSUED FOR APPROVAL	13.08.30	SV

TETRA TECH

DESIGNED BY SV
 CHECKED BY
 DRAWN BY GMD
 APPROVED BY
 HOR. SCALE: 1 : 500
 VERTICAL: 1 : 20
 RELEASED FOR CONSTRUCTION

PRELIMINARY DRAWING
 NOT TO BE USED FOR CONSTRUCTION
 CONSULTANT DRAWING NO. 1300071100-DWG-C1004

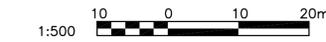

APEGM
 Certificate of Authorization
TETRA TECH WEI Inc.
 No. 5313 Date: April 30, 2014

THE CITY OF WINNIPEG
 PUBLIC WORKS DEPARTMENT

2013 ACTIVE TRANSPORTATION CORRIDORS AND RECREATIONAL WALKWAYS AND BIKE PATHS

GREY STREET
 MISSION STREET TO
 190m NORTH OF MISSION STREET

CITY DRAWING NUMBER
 SHEET 4 OF 7
C1004