

ISSUE/REVISION

I/R	DATE	DESCRIPTION
0	12/12/13	ISSUED FOR BID OP. 838-2013

KEY PLAN

PROJECT NUMBER


60287880

SHEET TITLE

PROPOSED BUILDING PLAN

SHEET NUMBER

A-2

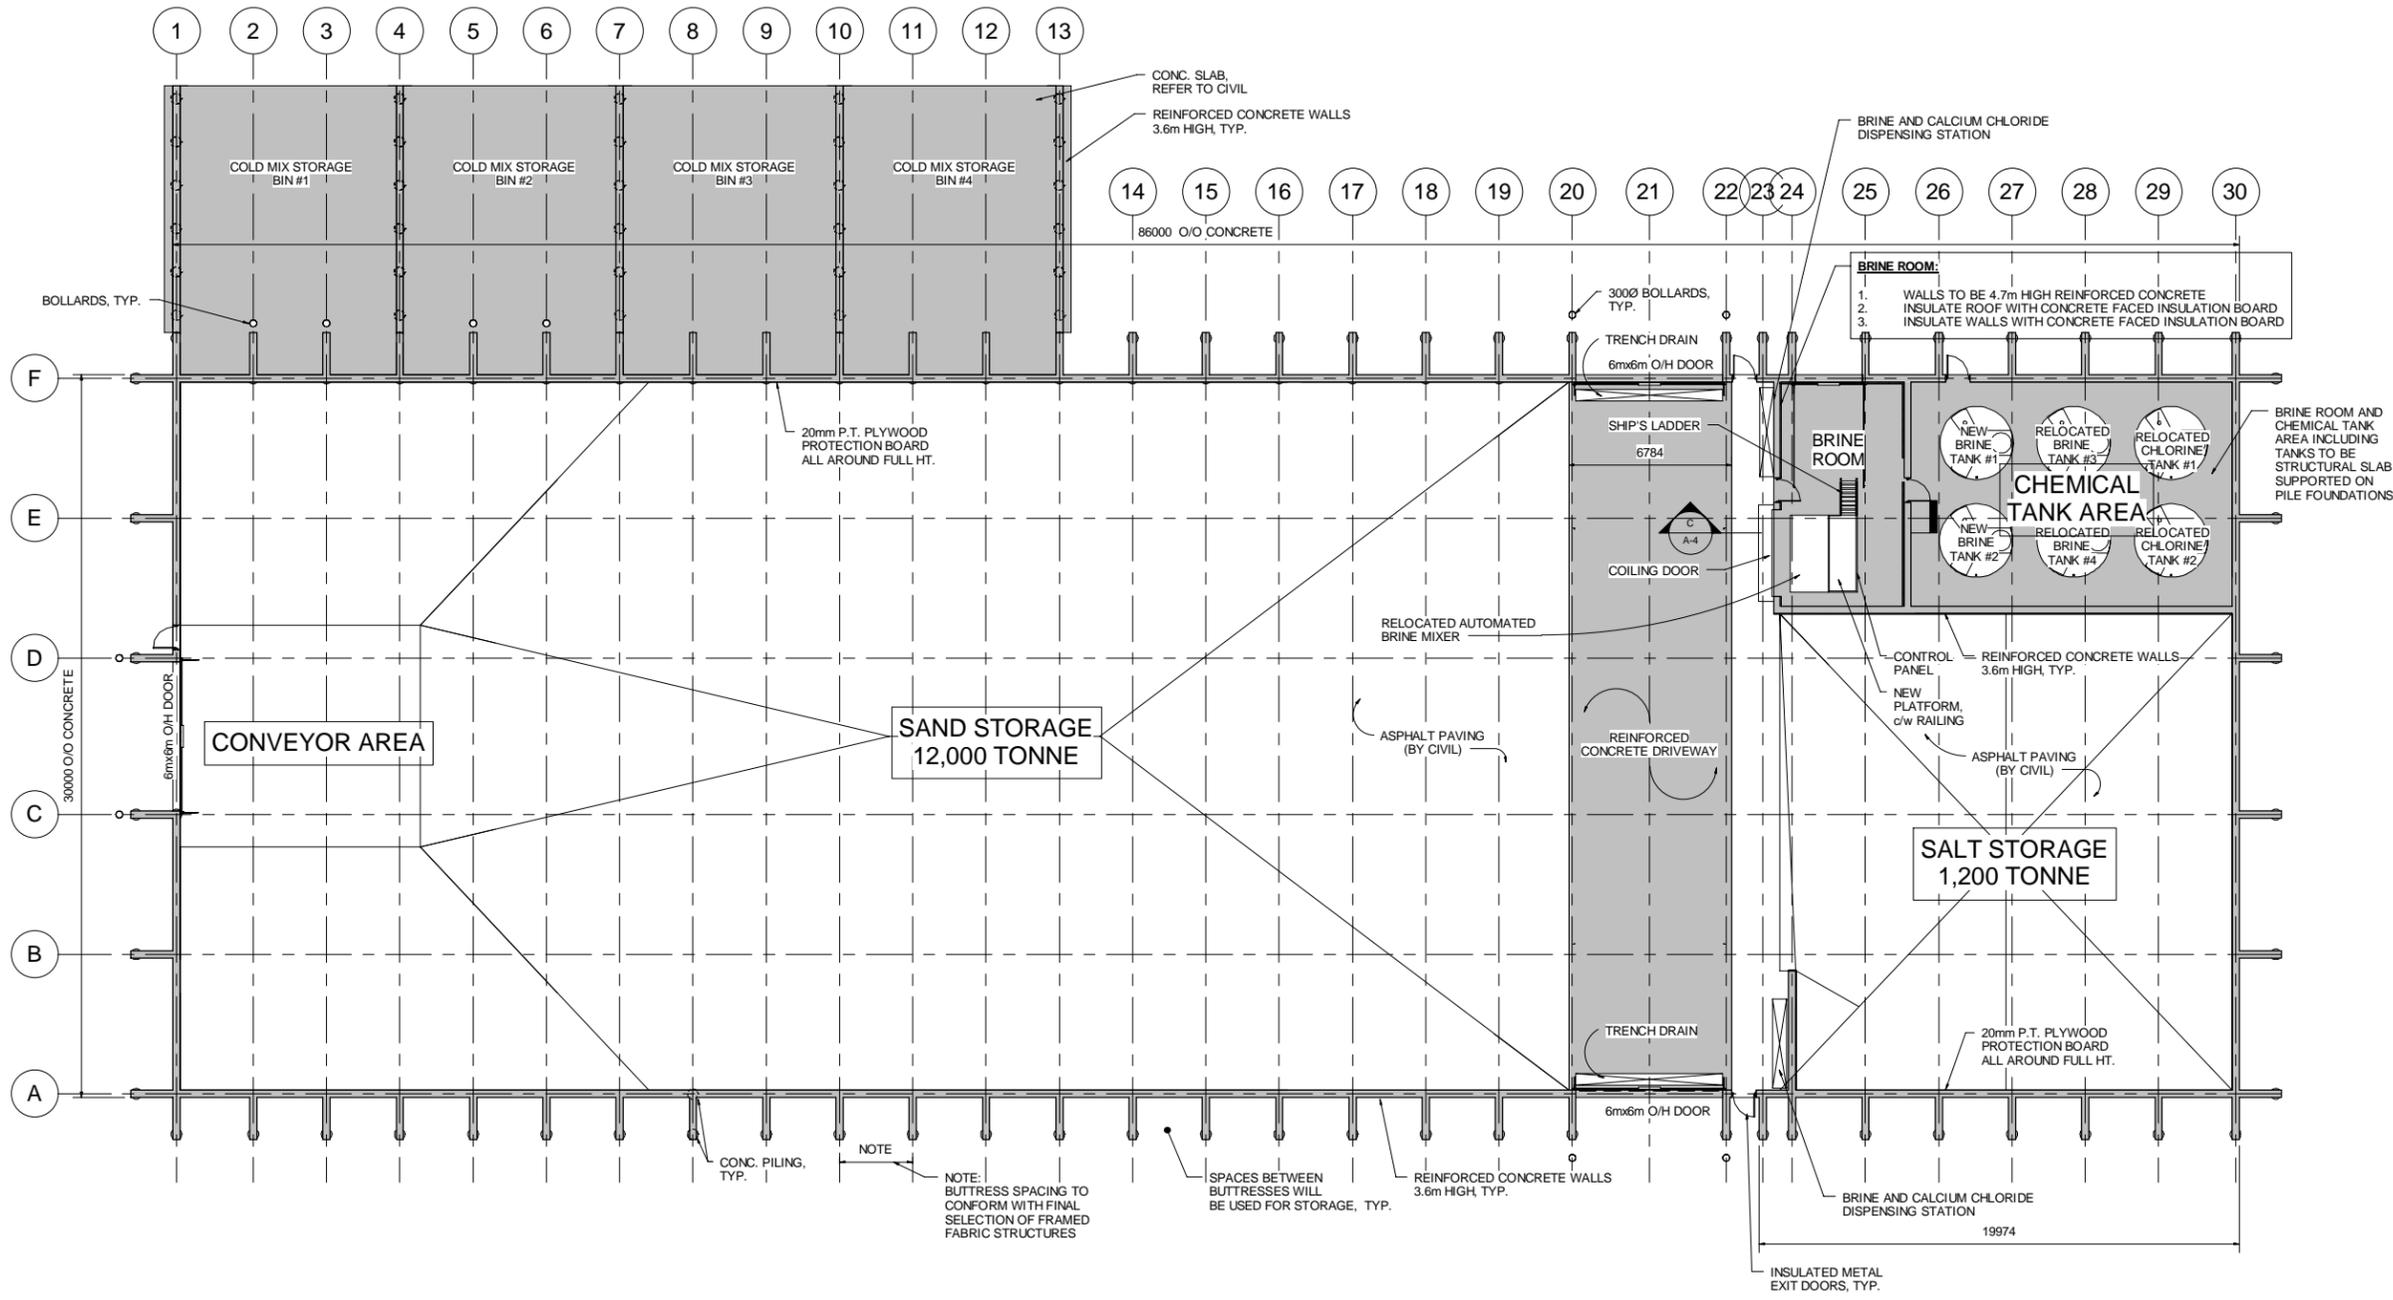

1 CONCEPTUAL BUILDING PLAN
1 : 150

NOTES:
• SEE SPECIFICATIONS FOR ALL BUILDING COMPONENT DESCRIPTIONS

Project Management Initials: Designer: GGP Checked: Checker: Approved: NS/D 22' x 34'
 Last Plotted: 13/12/12 1:15:47 PM
 Filename: P:\60287880\00-CADD\01-MODELS\15\90287880_S.rvt
 Printed on Recycled Content Paper