



- NOTES:
1. REFER TO THE ELECTRICAL AND MECHANICAL DRAWINGS FOR LOCATION OF EQUIPMENT.
  2. CONFIRM SIZE AND LOCATIONS OF OPENINGS WITH EQUIPMENT REQUIREMENTS.
  3. REFER TO STANDARD DETAILS FOR ADDITIONAL REINFORCEMENT AROUND OPENINGS.

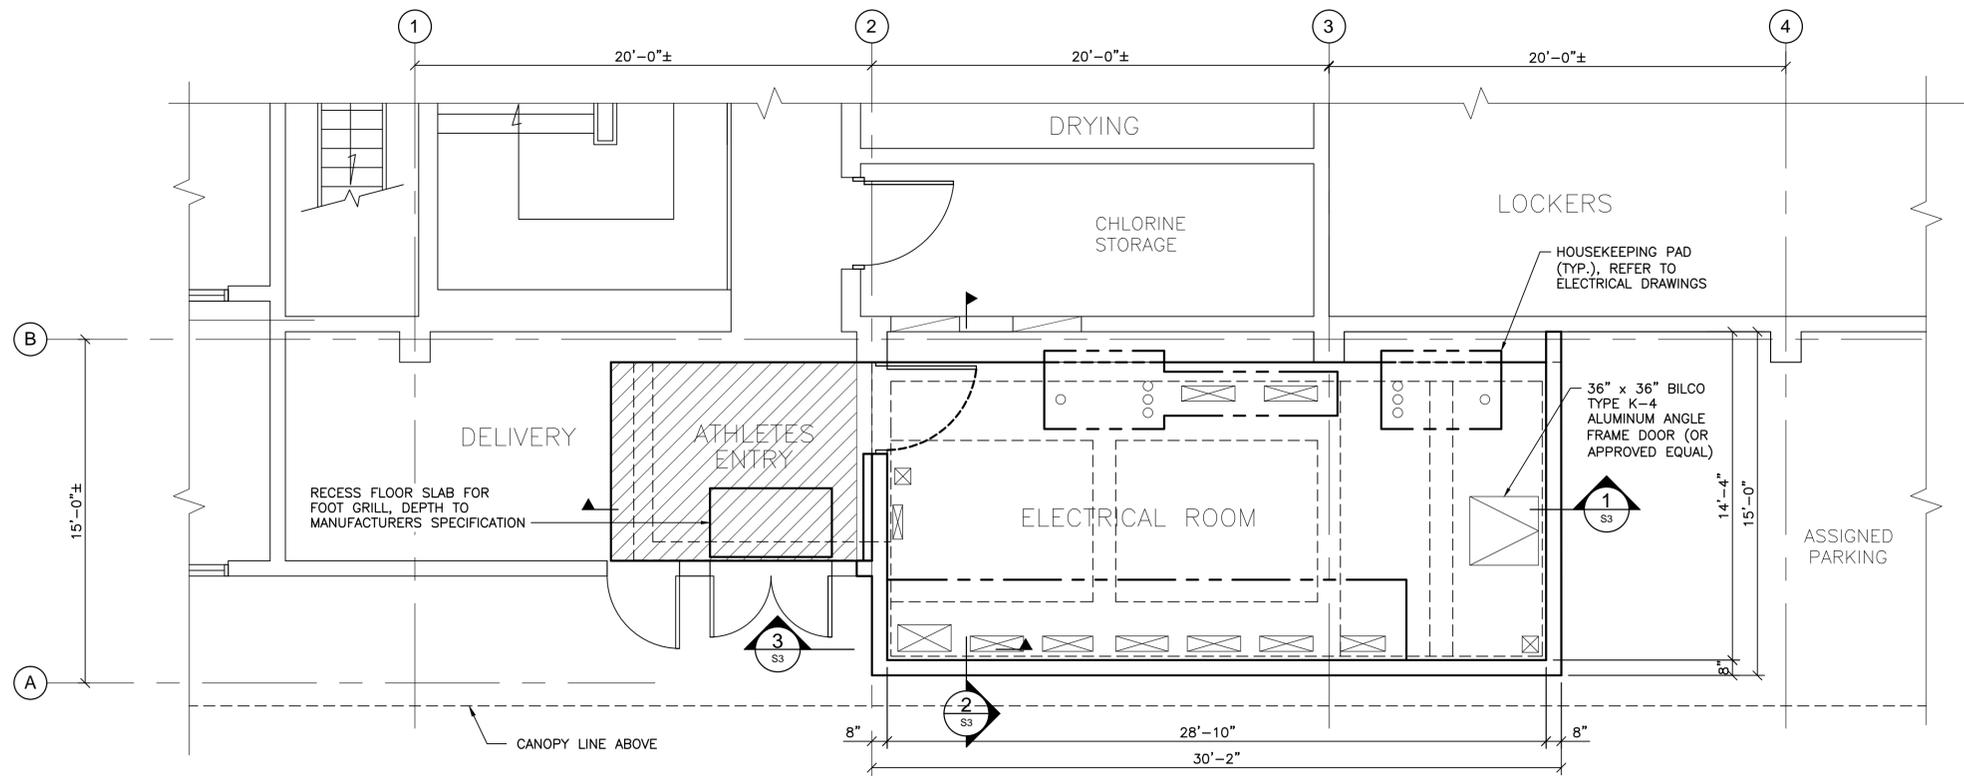


**MAIN FLOOR PART PLAN**  
1/4" = 1'-0"

DESIGN DEAD LOAD = SELFWEIGHT + 0.5 kPa (M & E ALLOWANCE)  
DESIGN LIVE LOAD ON FLOOR SLAB = 10 kPa  
FOR REINFORCING OF ELECTRICAL ROOM  
FLOOR SLAB REFER TO DRAWING S4

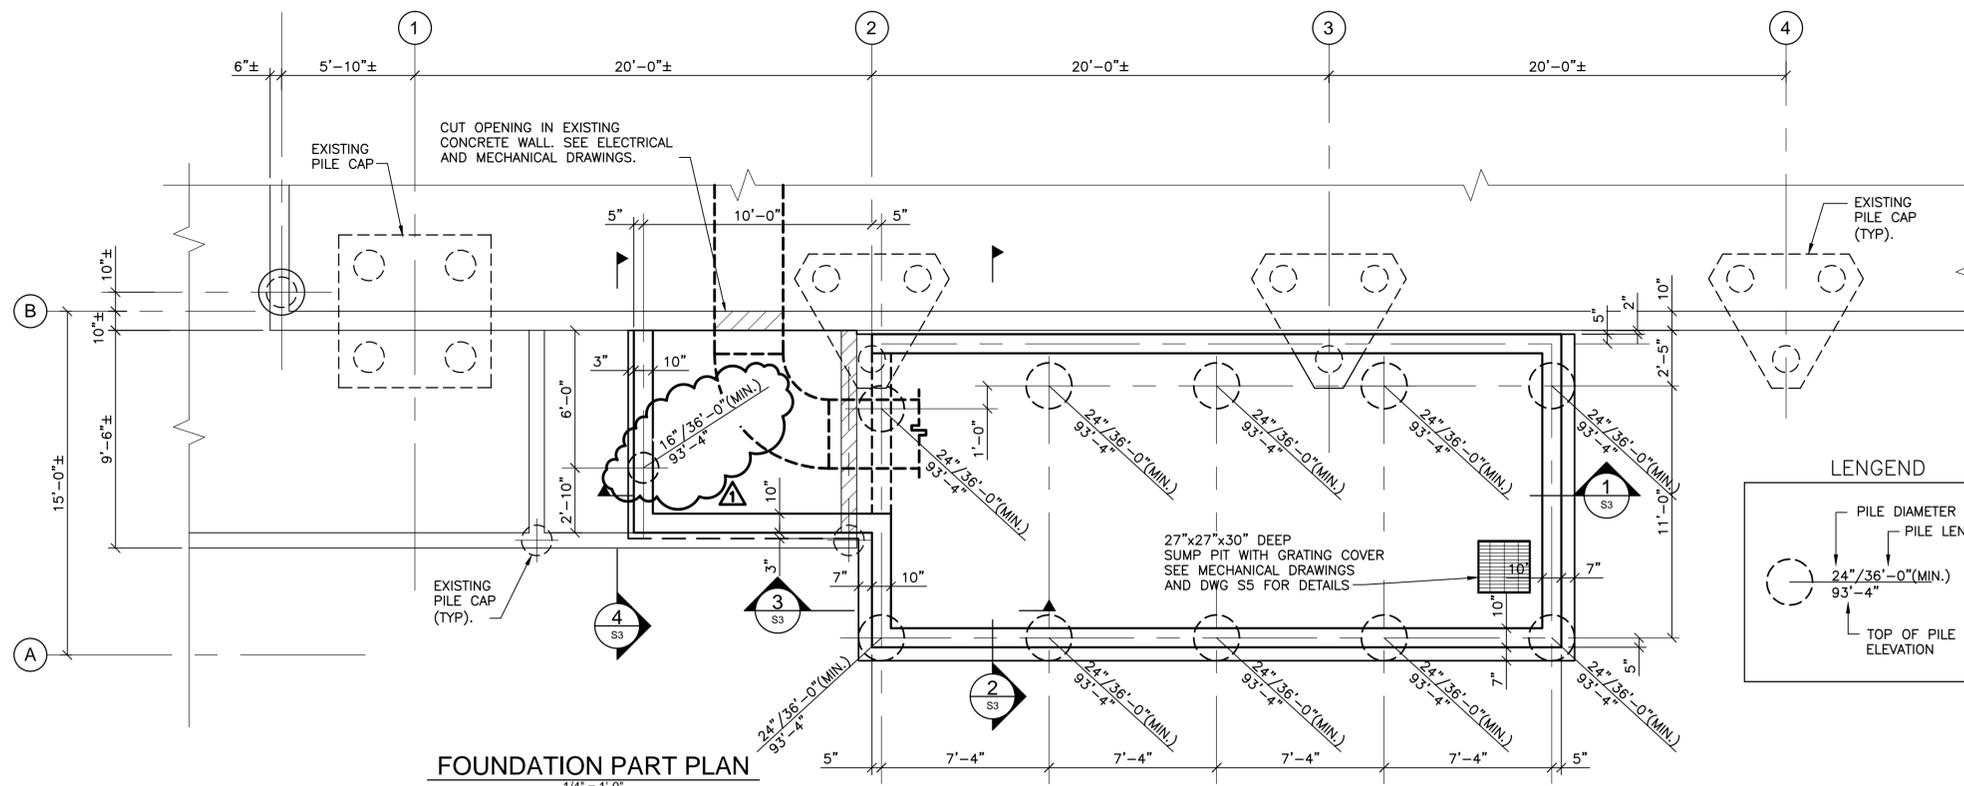

**FOUNDATION PART PLAN**  
1/4" = 1'-0"

DESIGN DEAD LOAD = SELFWEIGHT  
DESIGN LIVE LOAD ON CRAWL SPACE SLAB = 2.40 kPa

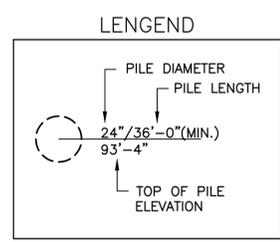

WINNIPEG

**Conditions of Use**  
Verify elevations and/or dimensions on drawing prior to use. Report any discrepancies to Dillon Consulting Limited.  
Do not scale dimensions from drawing.  
Do not modify drawing, re-use it, or use it for purposes other than those intended at the time of its preparation without prior written permission from Dillon Consulting Limited.



DESIGN	BWD	REVIEWED BY	RE
DRAWN	JZH	CHECKED BY	CGC
DATE	AUGUST 2013		
SCALE	AS NOTED		
1	ISSUED FOR ADDENDUM No.1	13-12-10	SCK
0	ISSUED FOR BID OPPORTUNITY NUMBER 850-2013	13-11-20	RE
No.	ISSUED FOR	DATE	BY

PROJECT NO.		137300
PROJECT NAME		PAN AM POOL ELECTRICAL UPGRADE
SHEET NO.		S2
SHEET TITLE		STRUCTURAL MAIN FLOOR AND FOUNDATION PARTIAL PLANS