




THE CITY OF WINNIPEG  
PUBLIC WORKS DEPARTMENT  
ENGINEERING DIVISION

PROVINCE OF MANITOBA / CITY OF WINNIPEG  
2013 REGIONAL STREET RENEWAL PROGRAM

NESS AVENUE RECONSTRUCTION AND ASSOCIATED WORKS  
BID OPPORTUNITY NO. 886-2013  
WHYTEWOLD RD TO 150 m WEST OF CONWAY ST

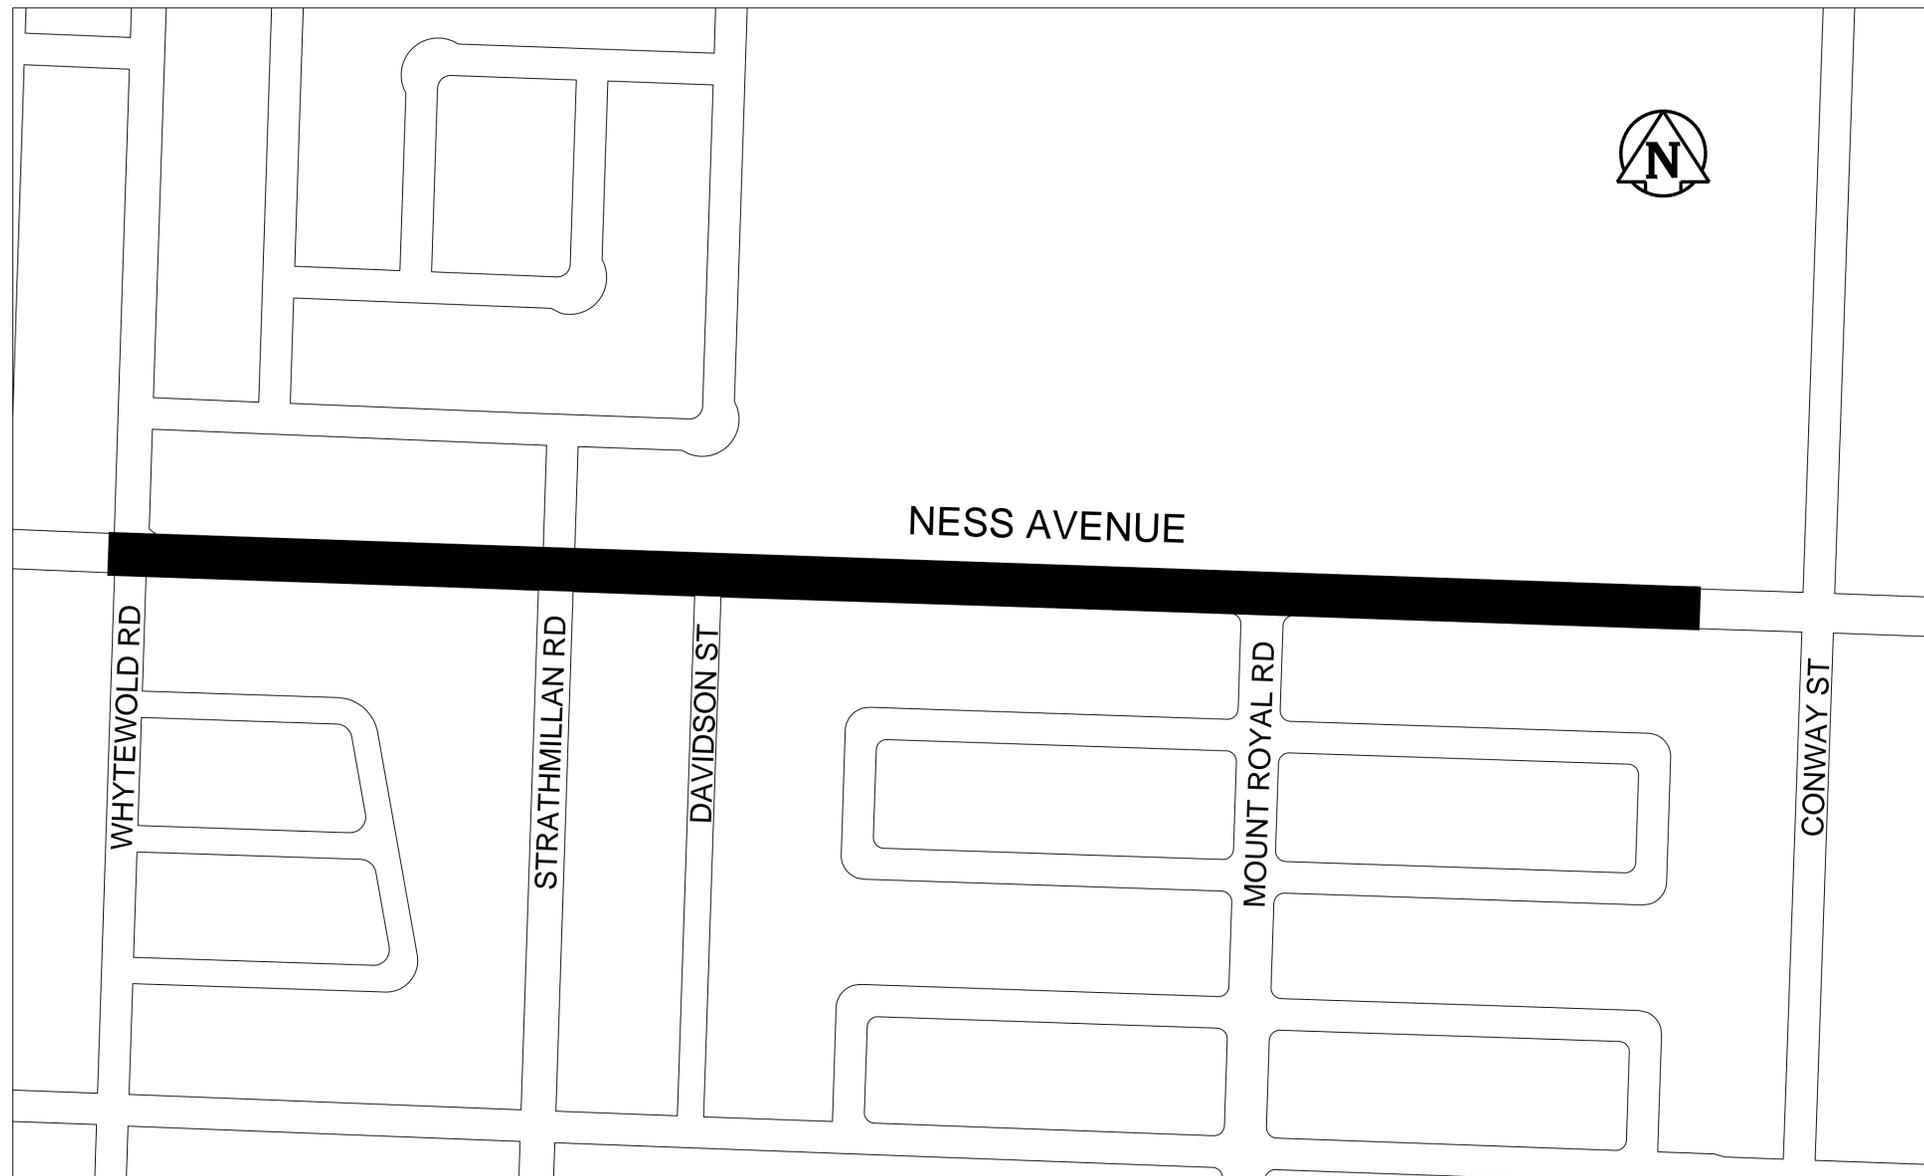

NESS AVENUE - WHYTEWOLD ROAD TO 150m WEST OF CONWAY STREET

SHEET NO.	STATION	DRAWING NO.
1 OF 6	STA. 0+75 TO 2+40	P-3352-1
2 OF 6	STA. 2+40 TO 4+00	P-3352-2
3 OF 6	STA. 4+00 TO 5+50	P-3352-3
4 OF 6	STA. 5+50 TO 7+00	P-3352-4
5 OF 6	STA 7+00 TO 8+50	P-3352-5
6 OF 6	STA 8+50 TO 9+50	P-3352-6

PRELIMINARY  
NOT TO BE USED FOR  
CONSTRUCTION

RELEASED FOR CONSTRUCTION BY:

\_\_\_\_\_  
STREETS PROJECT ENGINEER

DATE: \_\_\_\_\_

ENGINEERING DIVISION  
TECHNOLOGY SERVICES BRANCH  
106 - 1155 PACIFIC AVE