



TEAKWOOD AVENUE

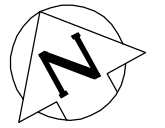

104.40 OF 375 CONC CS
TO BE LINED S-MA00008249
(FULLY DETERIORATED)

104.0 OF 375 CS
TO BE LINED S-MA00008274
(FULLY DETERIORATED)

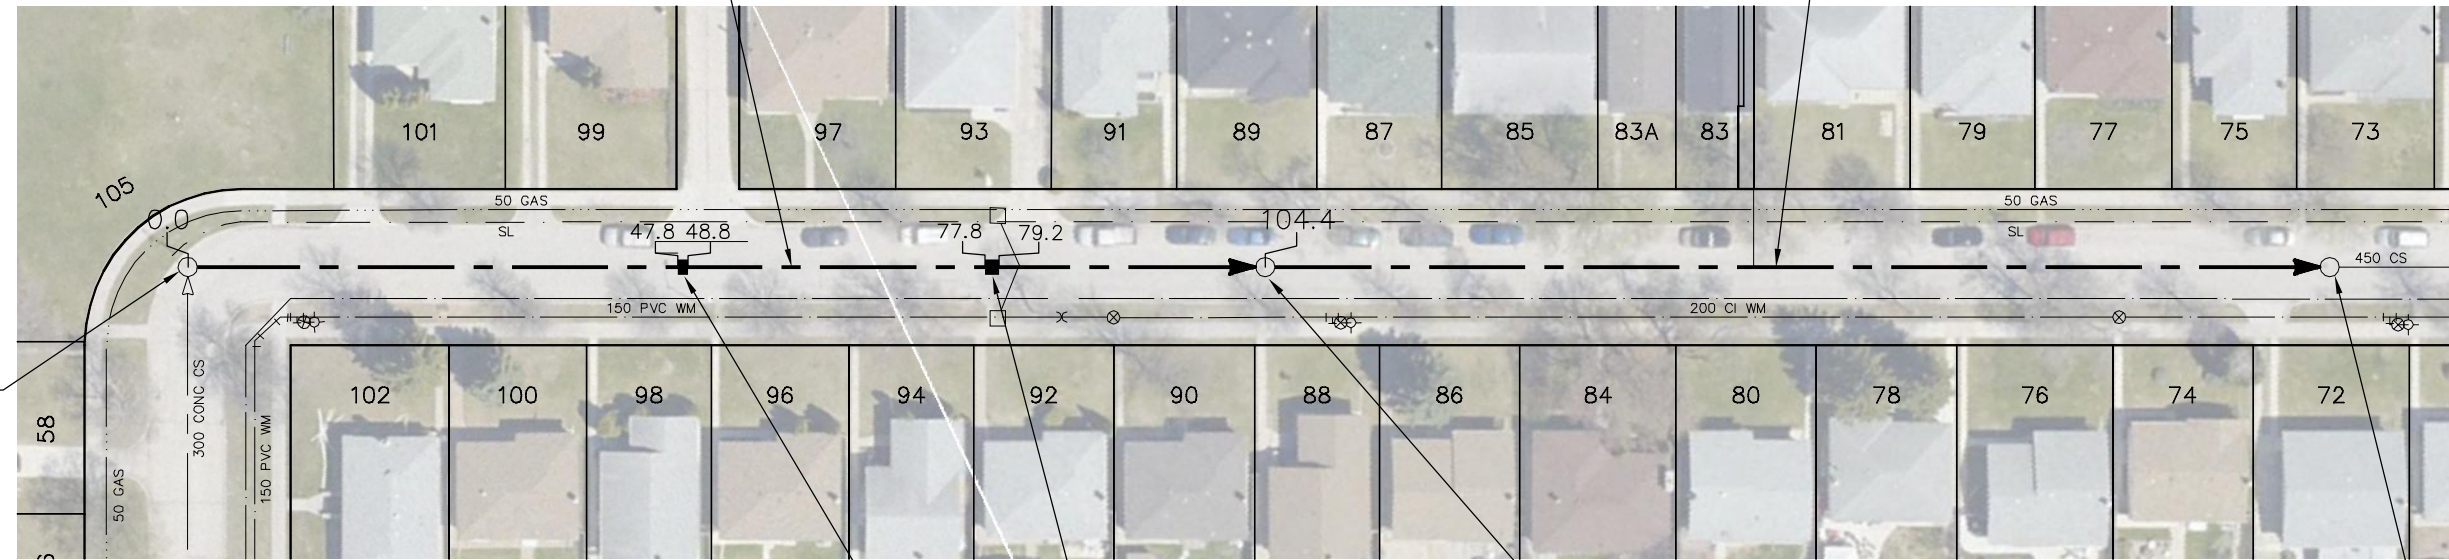

S-MH00009364
RIM 231.92
INV E 228.05
INV S 228.16

2.12
10.02
20.103

DAFFODIL ST

1.4 OF 375 SEWER REPAIR
(SD-022A)
(TO BE DONE BY OTHERS)

1.0 OF 375 SEWER REPAIR
(SD-022A) INCLUDING 1
SERVICE CONNECTION
(TO BE DONE BY OTHERS)

S-MH00009417
RIM 231.64
INV E 227.49
INV W 227.49

S-MH00009428
RIM 231.09
INV E 226.38
INV W 226.38

SEWER JUNCTION INFORMATION FROM SEWER VIDEO INSPECTION
SEWER ID S-MA00008249

DISTANCE FROM MH ID S-MH00009364		
DISTANCE	DIAMETER	CLOCK
11.9	100	1
20.1	150	2
24.9	150	10
27.3	150	2
28.8	150	2
38.8	150	11
42.6	150	2
48.2	150	2
50.6	150	10
59.5	150	2
60.3	150	10
74.2	150	2
74.2	150	10
76.6	150	1
77.9	150	11
85.8	150	2
90.1	150	10
91.0	150	10
100.9	150	2
103.3	150	10

SEWER JUNCTION INFORMATION FROM SEWER VIDEO INSPECTION
SEWER ID S-MA00008274

DISTANCE FROM MH ID S-MH00009417		
DISTANCE	DIAMETER	CLOCK
4.3	150	2
10.6	150	2
15.1	150	10
16.5	150	10
20.5	150	2
25.1	150	12
40.6	150	10
46.8	150	11
47.3	150	10
53.9	150	3
55.4	150	10
66.1	150	2
70.0	150	10
71.6	150	2
85.4	150	10
86.2	150	2
100.0	150	10
100.8	100	1

WARNING

IF POWER EQUIPMENT OR EXPLOSIVES ARE TO BE USED FOR EXCAVATION ON THIS PROJECT THE CONTRACTOR MUST:

- 1) NOTIFY THE GAS COMPANY OF THE PROPOSED LOCATION OF EXCAVATION.
- 2) TAKE PRECAUTION TO AVOID DAMAGE TO GAS COMPANY INSTALLATIONS.

SEE PROVINCIAL REGULATION 210/72 FOR DETAILS

METRIC
WHOLE NUMBERS INDICATE MILLIMETRES
DECIMALIZED NUMBERS INDICATE METRES



LOCATION APPROVED UNDERGROUND STRUCTURES

SUPV. U/G STRUCTURES COMMITTEE DATE

NOTE:
LOCATION OF UNDERGROUND STRUCTURES AS SHOWN ARE BASED ON THE BEST INFORMATION AVAILABLE BUT NO GUARANTEE IS GIVEN THAT ALL EXISTING UTILITIES ARE SHOWN OR THAT THE GIVEN LOCATIONS ARE EXACT. CONFIRMATION OF EXISTENCE AND EXACT LOCATION OF ALL SERVICES MUST BE OBTAINED FROM THE INDIVIDUAL UTILITIES BEFORE PROCEEDING WITH CONSTRUCTION.

B.M. ELEV.			
CONSTRUCTION COMPLETION DATE: YYYY MM DD			
NO.	REVISIONS	DATE	BY

DESIGNED BY	SC	CHECKED BY	SC
DRAWN BY	CJH	APPROVED BY	KZ
SCALE:	1:750	RELEASED FOR CONSTRUCTION	
HORIZONTAL			
VERTICAL			
DATE	2013 12 10	DATE	
PLOT DATE:	2013 12 10		

ENGINEER'S SEAL

ORIGINAL SIGNED BY
S.R.J. COURNOYER
12-11-28

CONSULTANT DRAWING NUMBER



THE CITY OF WINNIPEG
WATER AND WASTE DEPARTMENT
ENGINEERING DIVISION

2013 SEWER RENEWALS
BY CIPP LINING
TEAKWOOD AVENUE
MH AT DAFFODIL STREET TO
2ND MH E OF DAFFODIL STREET

SHEET 43 OF 46

CITY DRAWING NUMBER

10663