




**1 Concrete Flatwork**  
 L-D1 Scale: 1:15

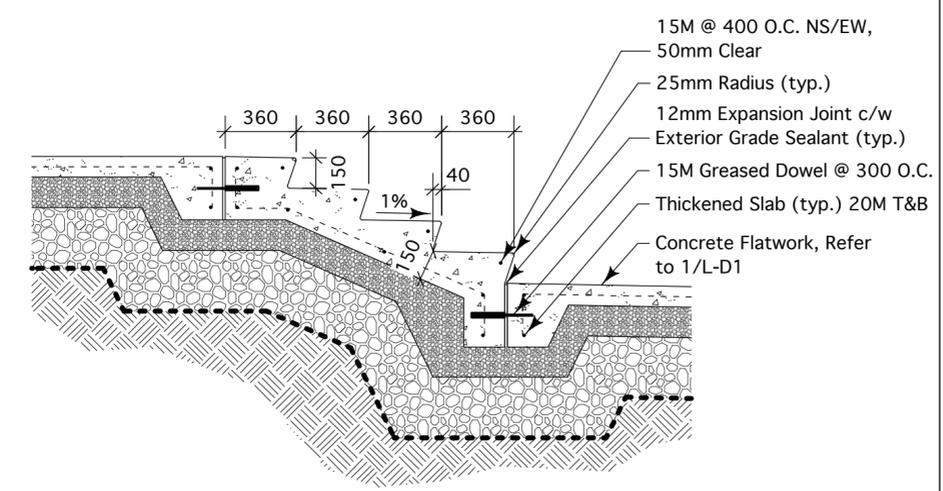


**2 Concrete Stairs Typ.**  
 L-D1 Scale: 1:25

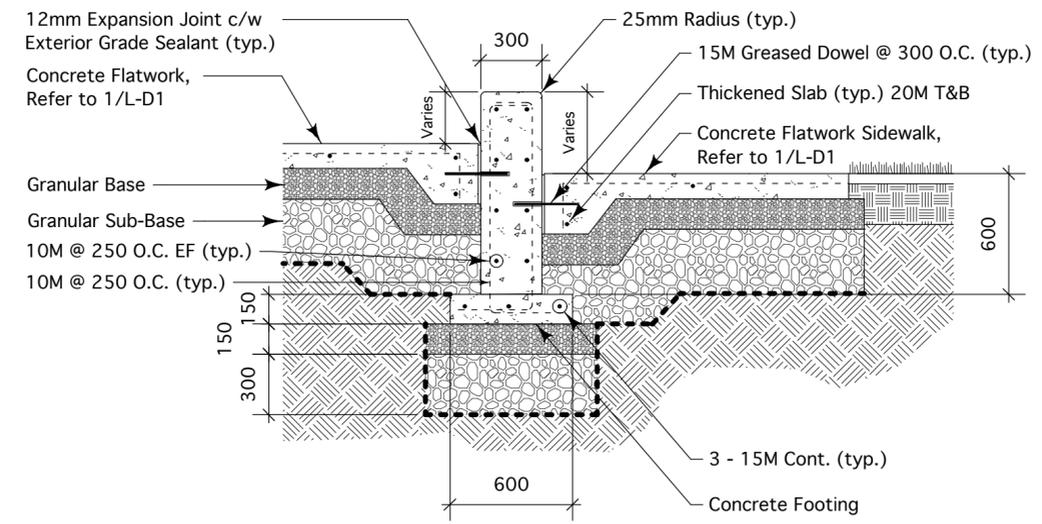


**3 Wall & Flatwork (Typ.)**  
 L-D1 Scale: 1:25

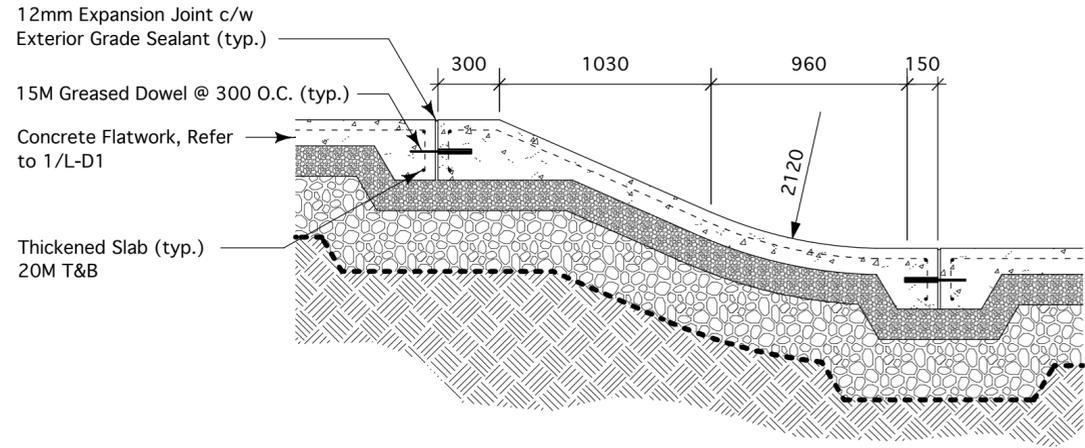


**4 Concrete Ramp**  
 L-D1 Scale: 1:25

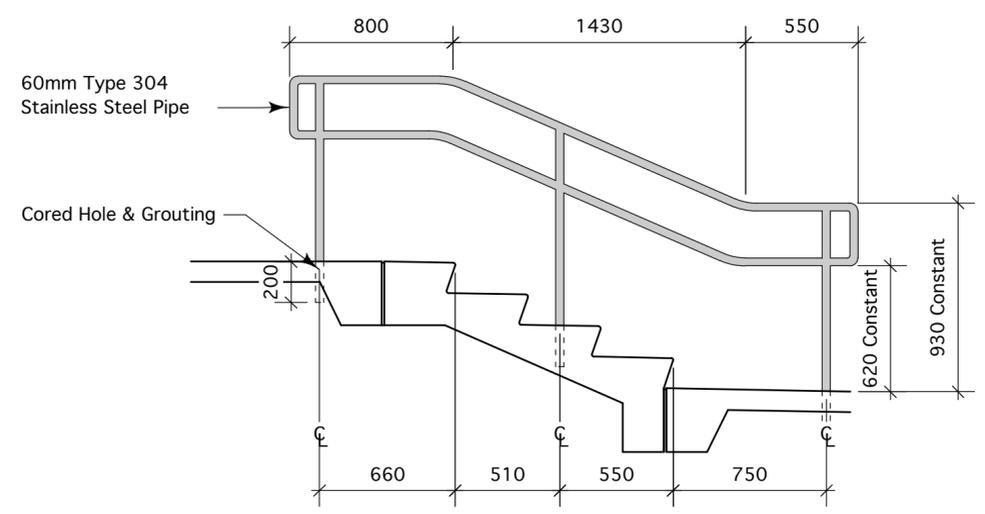


**5 Stainless Steel Handrail**  
 L-D1 Scale: 1:25

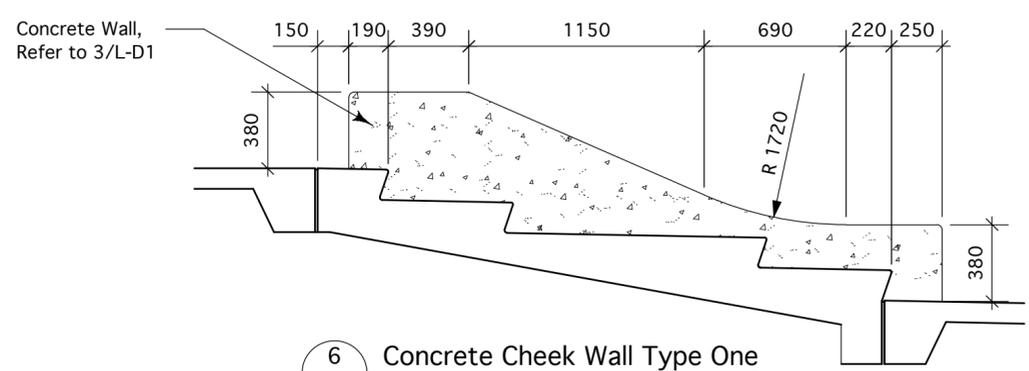

**6 Concrete Cheek Wall Type One**  
 L-D1 Scale: 1:25

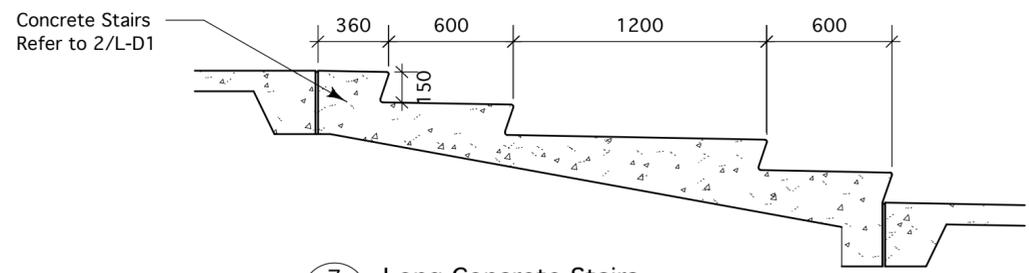

**7 Long Concrete Stairs**  
 L-D1 Scale: 1:25

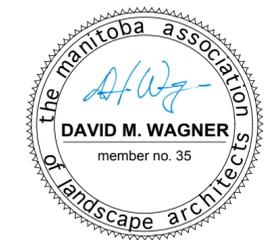

Location of underground structures as shown are based on the best information available but no guarantee is given that all existing utilities are shown or that the given locations are exact. Confirmation of existence and exact location of all services must be obtained from the individual utilities before proceeding with construction.

DO NOT SCALE DRAWING - PLOT MAY NOT BE AT 100%

4			
3			
2			
1	RELEASED FOR TENDER	02/26/14	DW
NO.	REVISION / NOTE	DATE	BY

PROJECT

ELWICK PARK SITE IMPROVEMENTS PHASE TWO  
 BCI II - PHASE TWO  
 OLD KILDONAN WARD  
 30 MABERLEY RD



SCALE AS SHOWN

DATE FEBRUARY 26, 2014

DRAWN BY EC PROJECT NO. 1317

CHECKED BY DW DRAWING TITLE

LANDSCAPE DETAILS ONE

SHEET NO.

L-D1