



DAVID WAGNER ASSOCIATES INC.
#4-430 RIVER AVENUE • WINNIPEG MB • R3L 0C6 • (204) 452-2426



Location of underground structures as shown are based on the best information available but no guarantee is given that all existing utilities are shown or that the given locations are exact. Confirmation of existence and exact location of all services must be obtained from the individual utilities before proceeding with construction.

DO NOT SCALE DRAWING - PLOT MAY NOT BE AT 100%

4			
3			
2			
1	RELEASED FOR TENDER	02/26/14	DW
NO.	REVISION / NOTE	DATE	BY

PROJECT

ELWICK PARK SITE IMPROVEMENTS PHASE TWO
BCI II - PHASE TWO
OLD KILDONAN WARD
30 MABERLEY RD



SCALE AS SHOWN


DATE FEBRUARY 26, 2014

DRAWN BY EC PROJECT NO. 1317


CHECKED BY DW DRAWING TITLE

LANDSCAPE DETAILS TWO


SHEET NO.

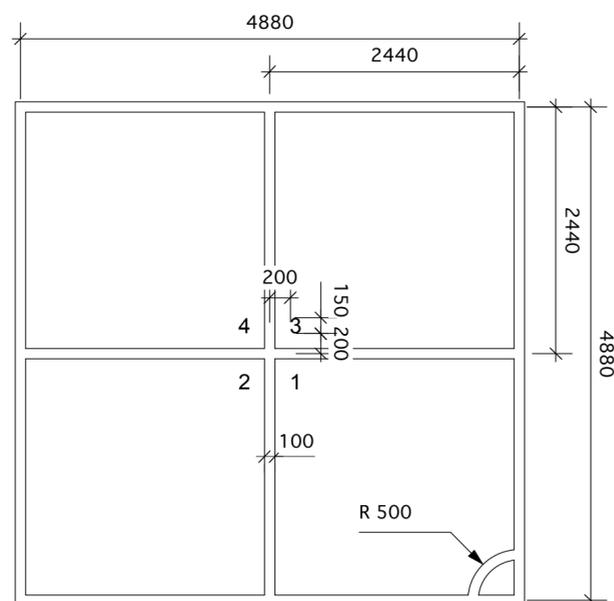


FOUR SQUARE

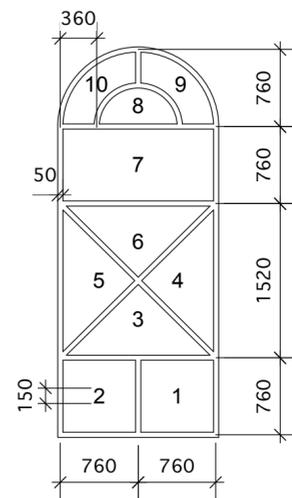


REGULAR HOPSCOTCH

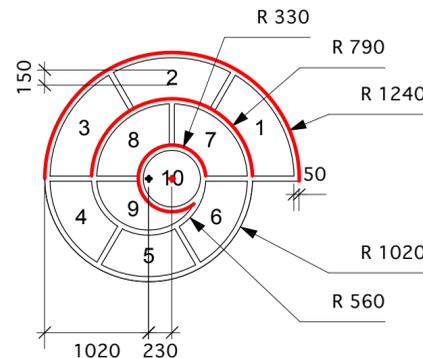


SNAIL HOPSCOTCH

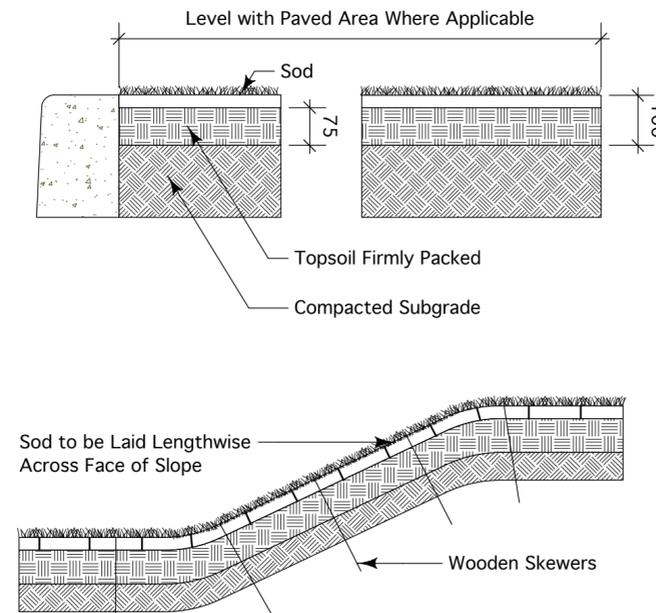


In Every Second Row on Slope and at the Base of the Slope Each Piece of Sod to be Pegged with Two Minimum 250mm Long Wooden Skewers Driven in Below Lawn Level, On Slope 1:2 or Steeper, Each Piece of Sod in Every Row Shall be Pegged

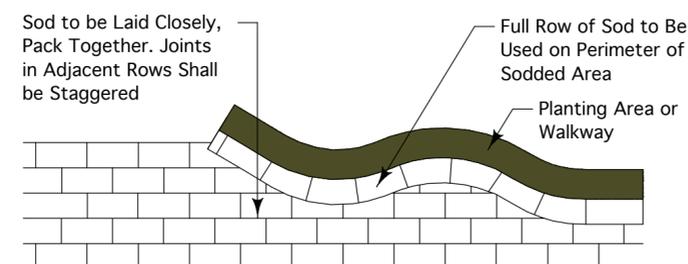

2 Sod Installation
L-D2 Scale: 1:10

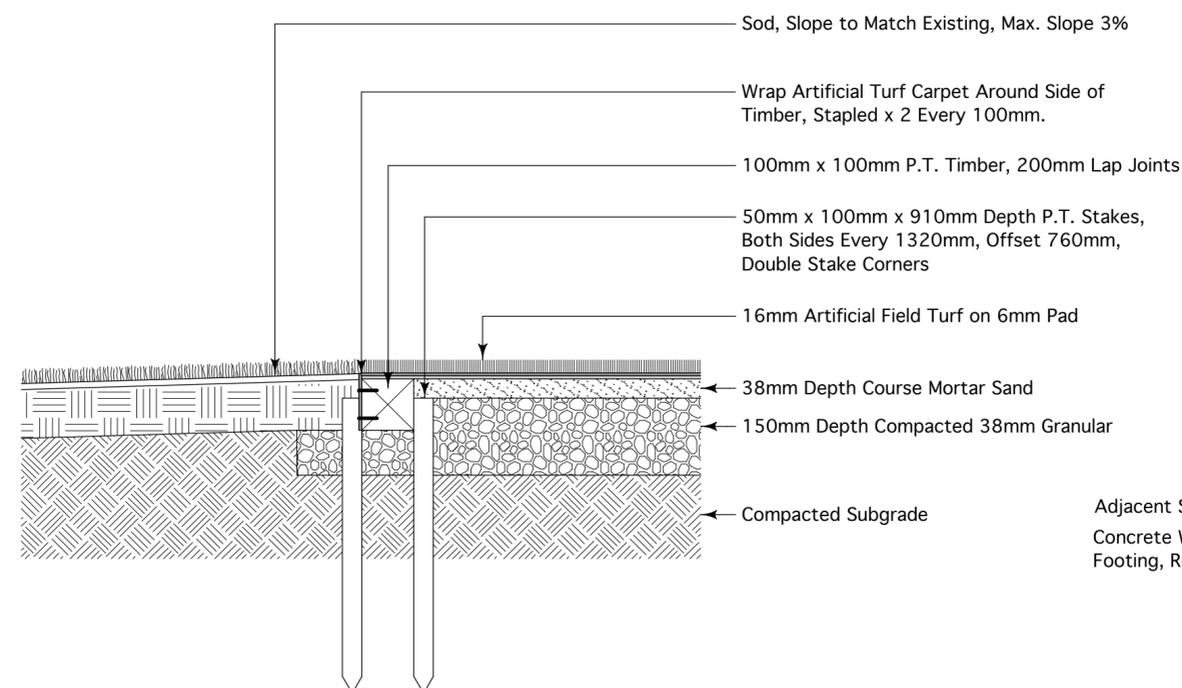

3 Artificial Turf Installation
L-D2 Scale: 1:10

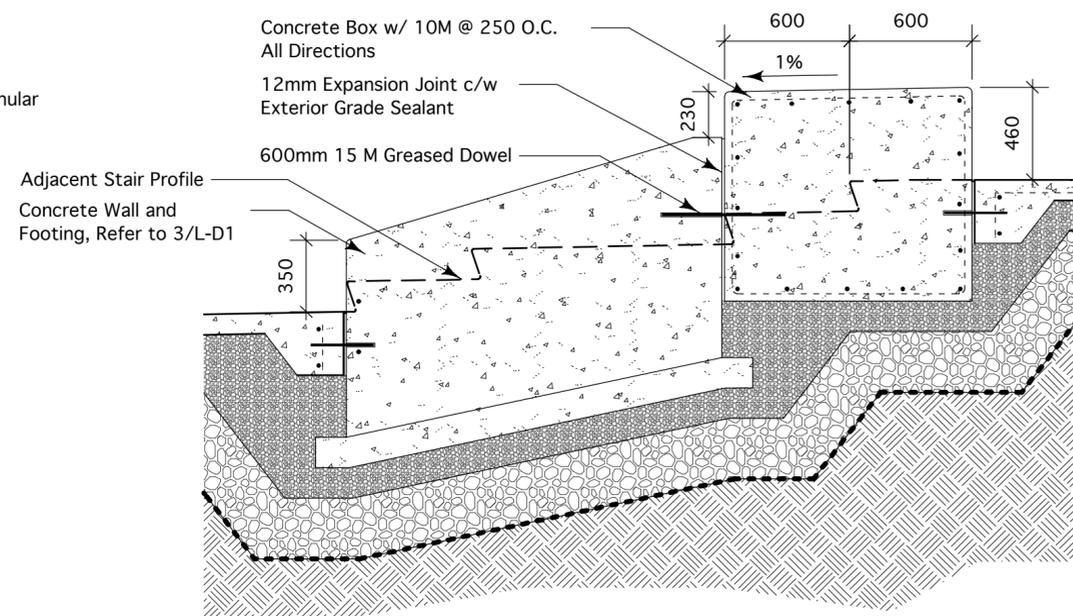

4 Concrete Cheek Wall Type Two & Concrete Box
L-D2 Scale: 1:25

L-D2