

Location of underground structures as shown are based on the best information available but no guarantee is given that all existing utilities are shown or that the given locations are exact. Confirmation of existence and exact location of all services must be obtained from the individual utilities before proceeding with construction.

DO NOT SCALE DRAWING - PLOT MAY NOT BE AT 100%

NO.	REVISION / NOTE	DATE	BY
1	RELEASED FOR TENDER	02/26/14	DW

PROJECT

ELWICK PARK SITE IMPROVEMENTS PHASE TWO
 BCI II - PHASE TWO
 OLD KILDONAN WARD
 30 MABERLEY RD



SCALE AS SHOWN



DATE FEBRUARY 26, 2014

DRAWN BY EC PROJECT NO. 1317


CHECKED BY DW DRAWING TITLE

DEVELOPMENT PLAN

SHEET NO.

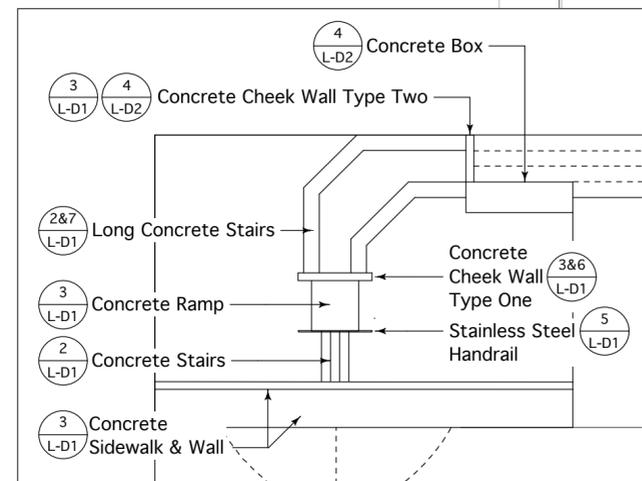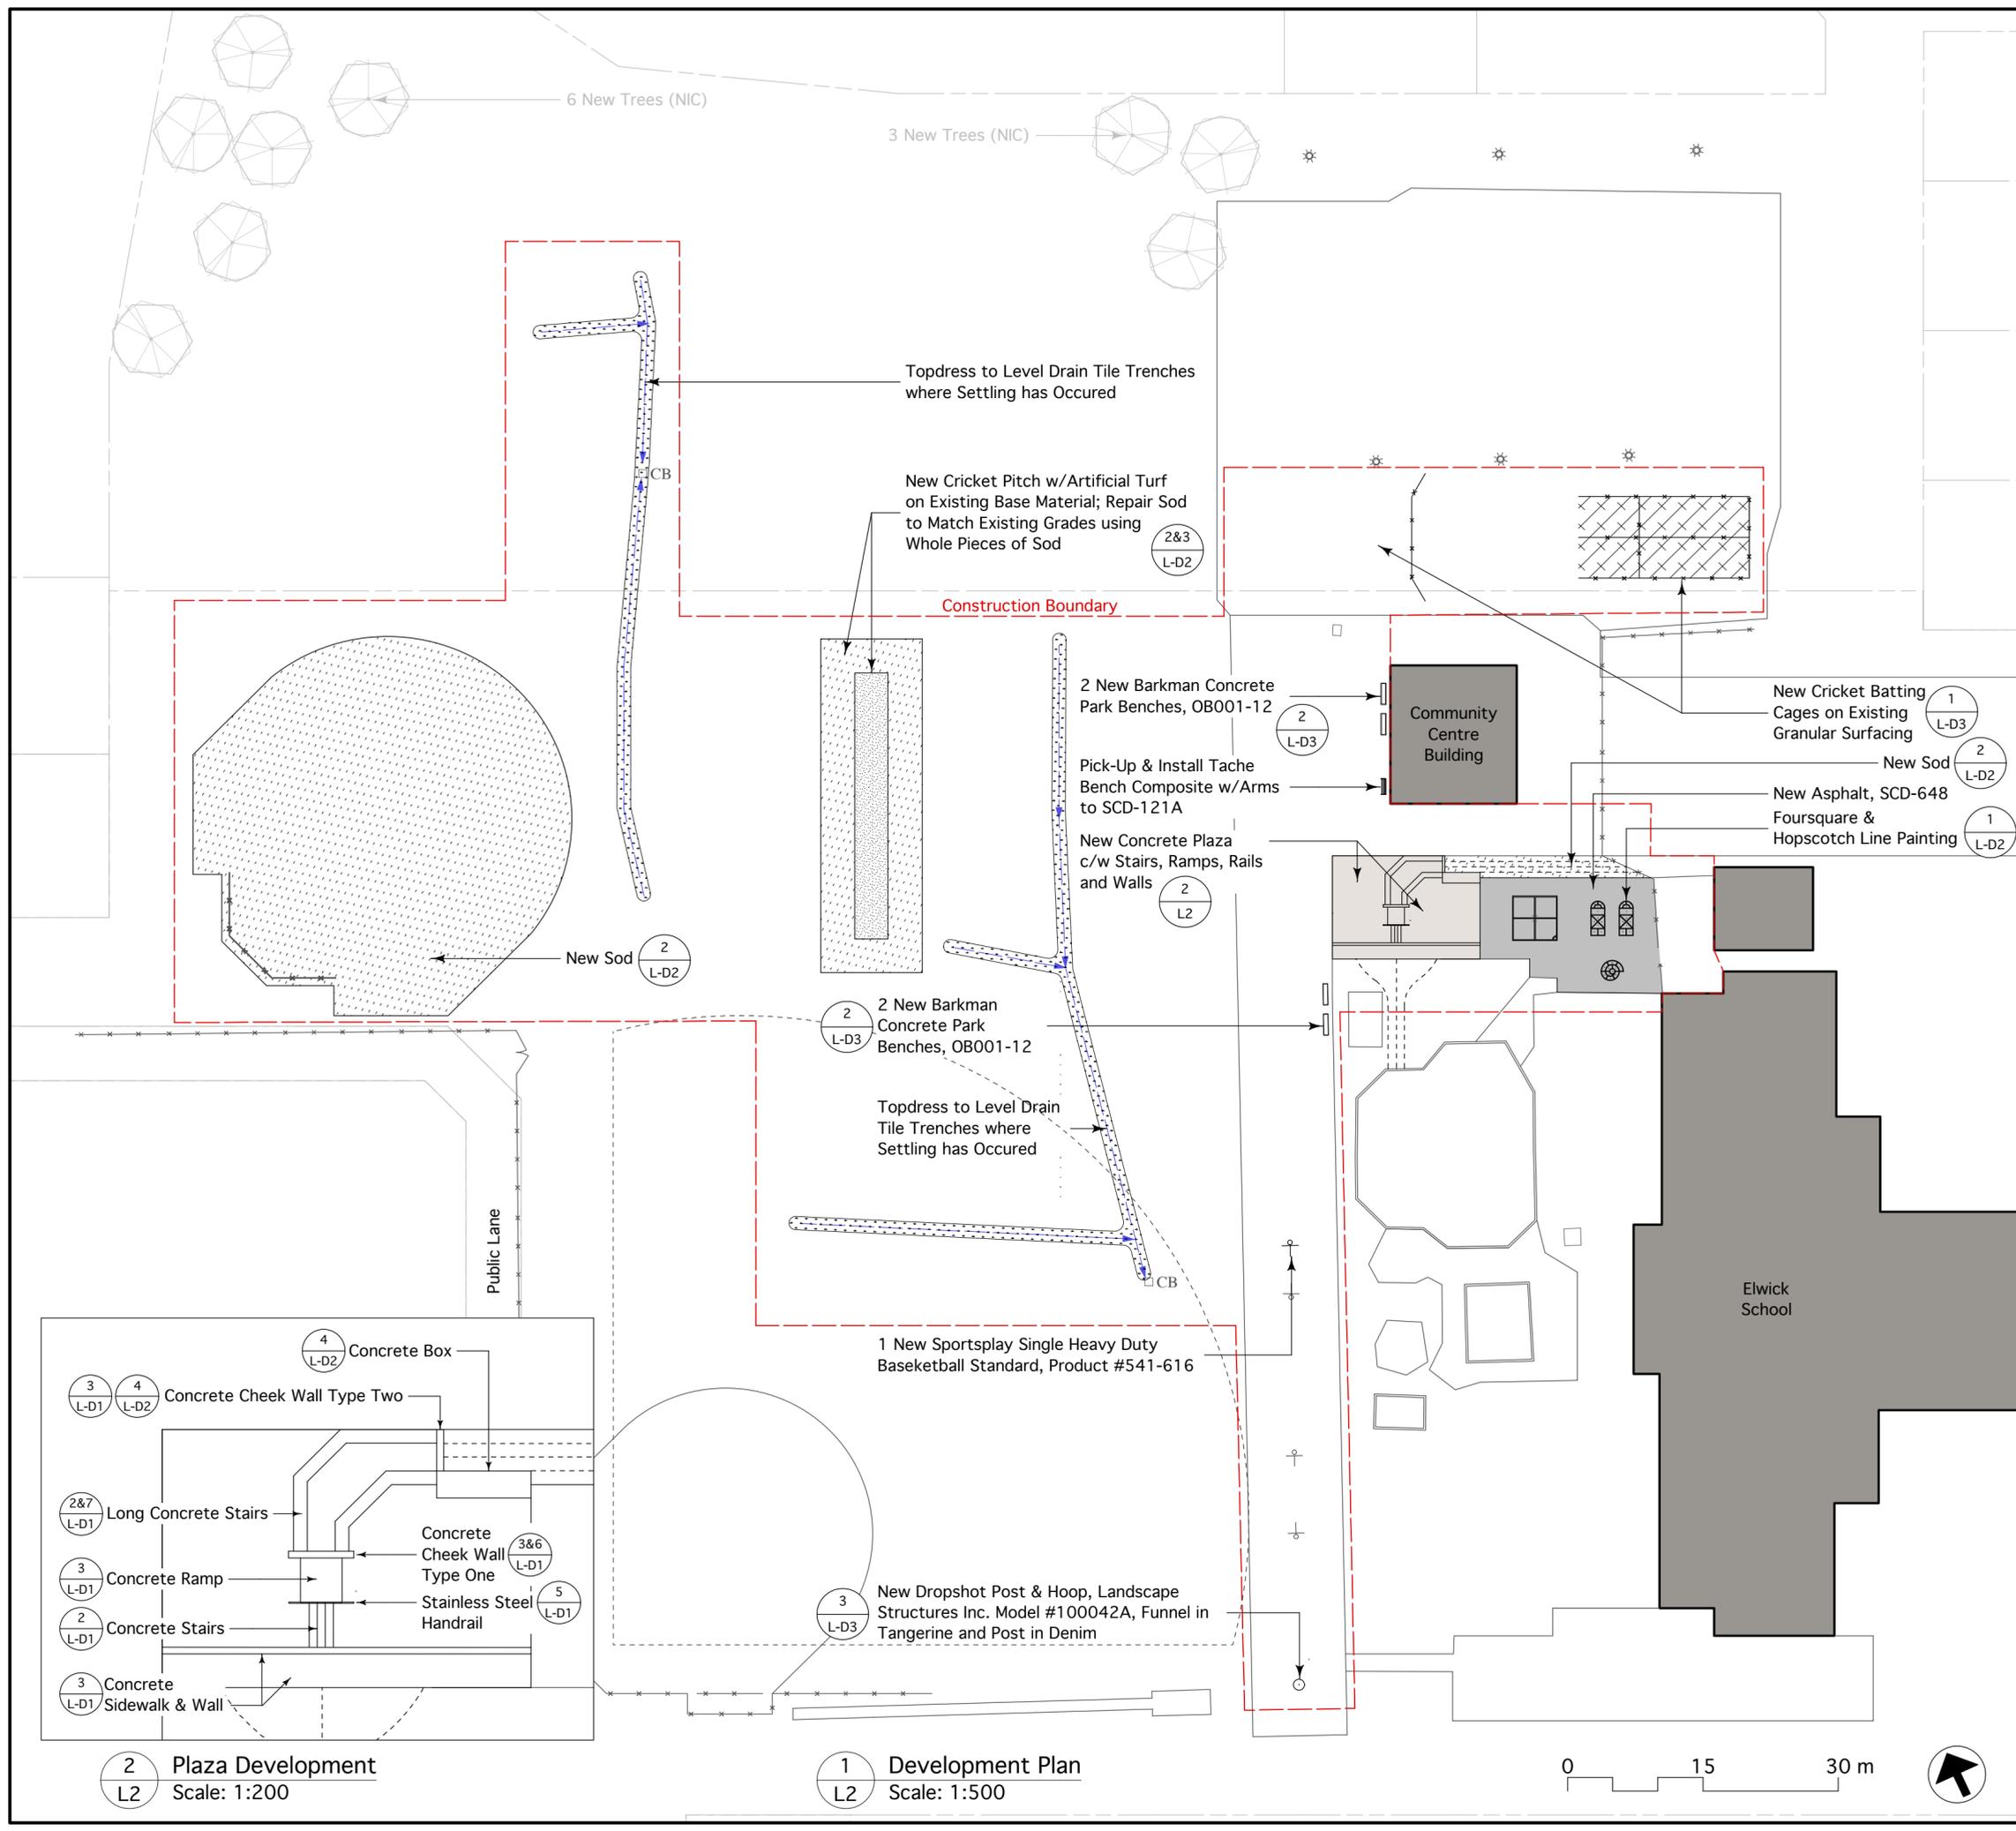

2 Plaza Development
 L2 Scale: 1:200

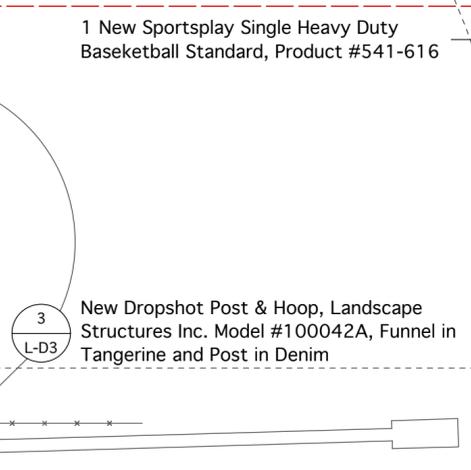

1 Development Plan
 L2 Scale: 1:500

