




Existing Chain Link Fencing to be removed (by others)

All access through existing approach only. If access is required across the curb and boulevard or sidewalk, other than where a private approach exists or has been approved for construction, a crossing permit must be obtained. Please call 204-986-6006. Where construction activities will encumber or obstruct a street (right of way) or portion thereof, the applicant shall notify all applicable contractors/subcontractors to call the Permits Clerk of the Public Works Department, Customer Services Division at 204-986-6006 to obtain a "Use of Street Permit" in accordance with the Streets By-Law No. 1481/77.


LOCATIONS OF UNDERGROUND STRUCTURES AS SHOWN ARE BASED ON THE BEST INFORMATION AVAILABLE. BUT NO GUARANTEE IS GIVEN THAT ALL EXISTING UTILITIES ARE SHOWN OR THAT THE GIVEN LOCATIONS ARE EXACT. CONFIRMATION OF EXISTENCE AND EXACT LOCATION OF ALL SERVICES MUST BE OBTAINED FROM THE INDIVIDUAL UTILITIES BEFORE PROCEEDING WITH CONSTRUCTION

Existing Posts at approach to remain and chain and reflector sign to be installed between posts - Posts may have to be relocated to accommodate new asphalt path (by others)

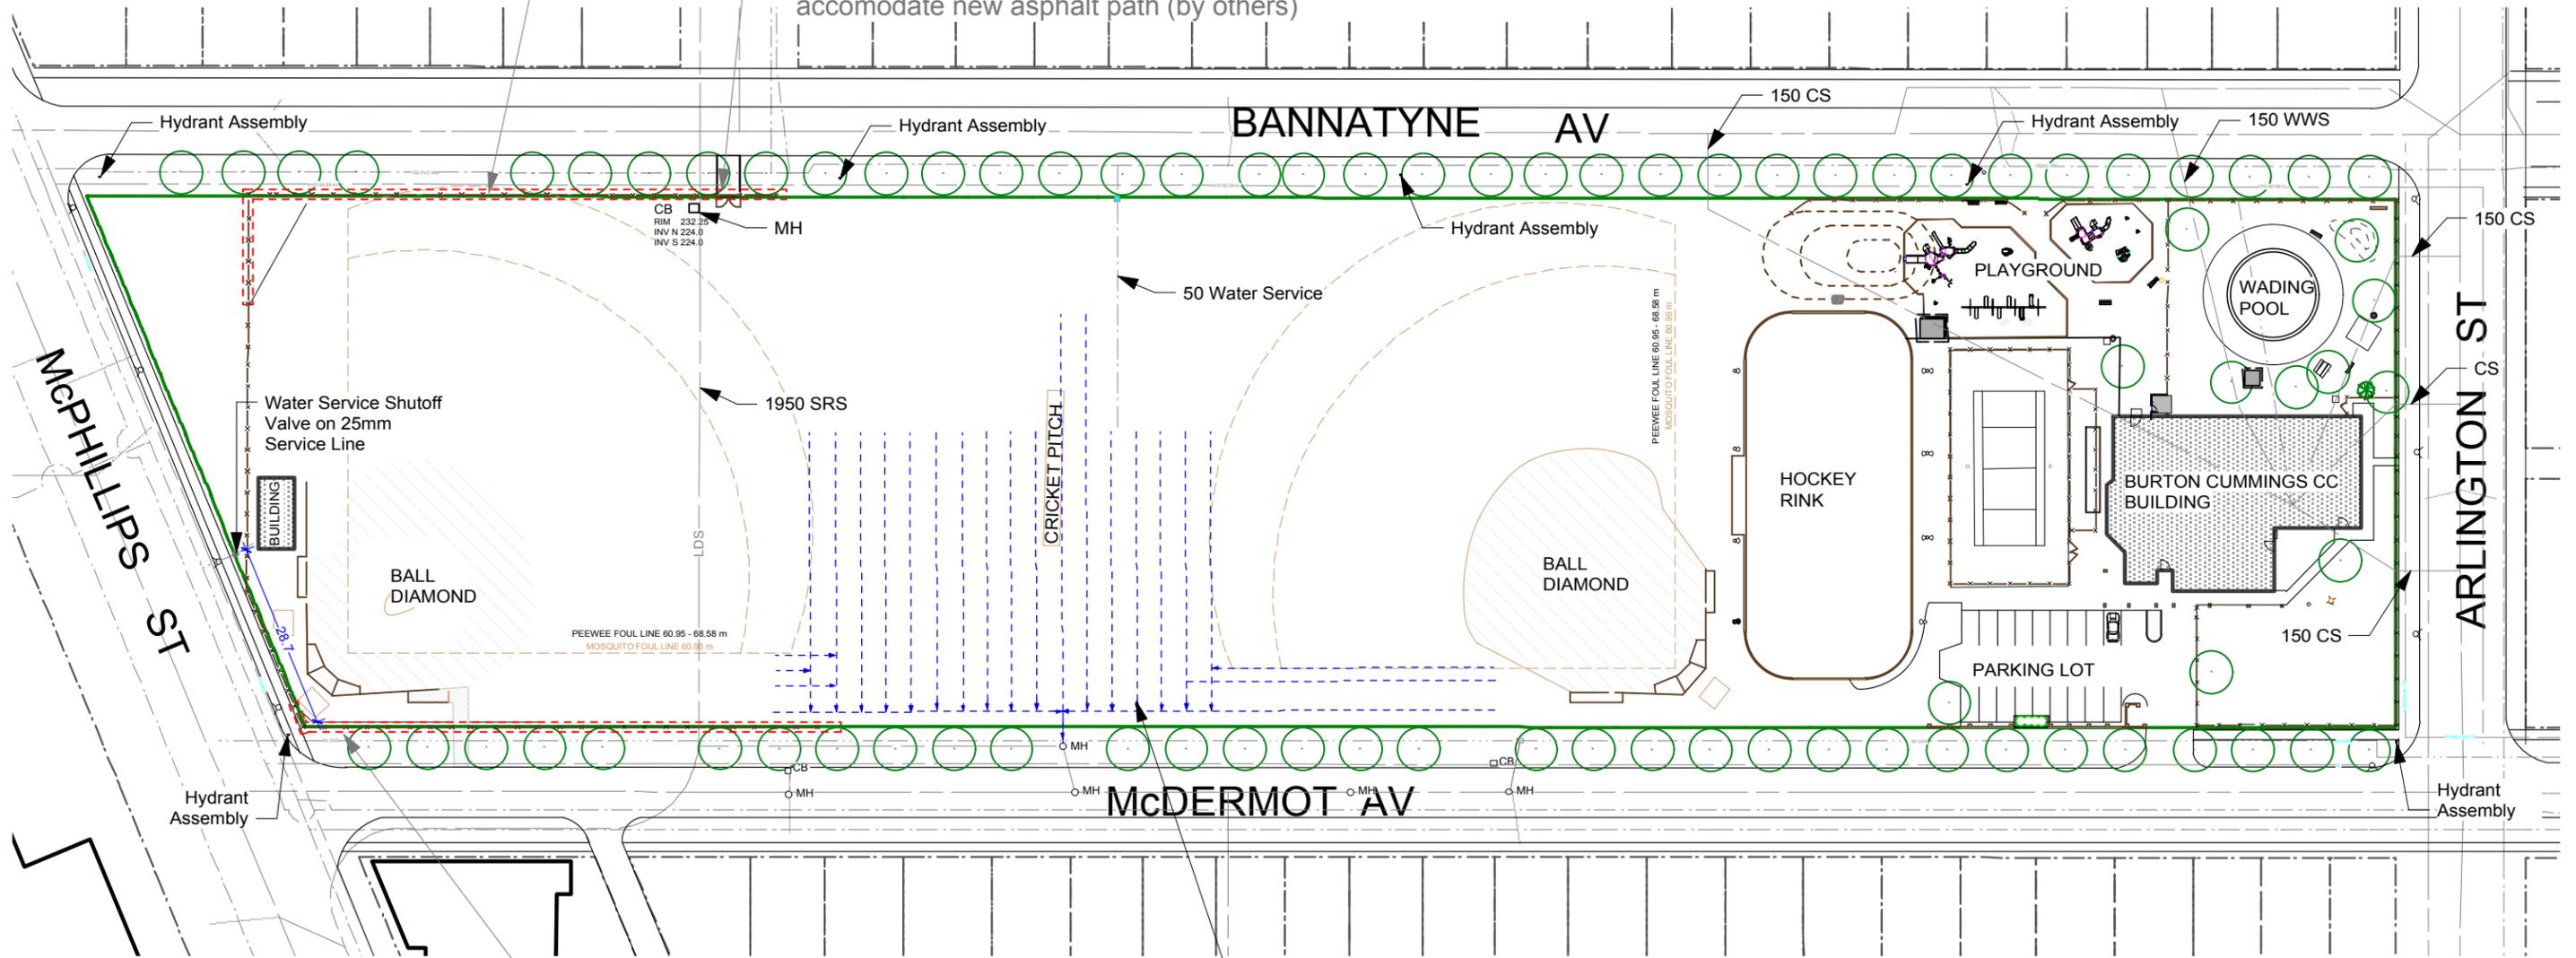

Existing Chain Link Fencing to be removed (by others)

Existing Subsurface Drainage to be protected during construction

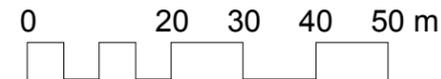

CONTRACTOR TO CONFIRM ALL DIMENSIONS AND REPORT ANY DISCREPANCIES TO CONTRACT ADMINISTRATOR PRIOR TO CONSTRUCTION. LOCATION OF UNDERGROUND STRUCTURES AS SHOWN ARE BASED ON THE BEST INFORMATION AVAILABLE BUT NO GUARANTEE IS GIVEN THAT ALL EXISTING UTILITIES ARE SHOWN OR THAT THE GIVEN LOCATIONS ARE EXACT. CONFIRMATION OF EXISTENCE AND EXACT LOCATION OF ALL SERVICES MUST BE OBTAINED FROM THE INDIVIDUAL UTILITIES BEFORE PROCEEDING WITH CONSTRUCTION.



THE CITY OF WINNIPEG
Planning, Property and Development Department
Planning and Land Use Division
Unit 15 - 30 Fort Street, Winnipeg, MB, (R3C 4X5)

DESIGNED BY	CHECKED BY
DRAWN BY SP	APPROVED BY
HORIZ. SCALE 1:1000	
VERT. SCALE	
DATE FEB 2014	

MANAGER, PARK AND OPEN SPACES	DATE
MANAGER, PLANNING AND LAND USE DIVISION	DATE

DRAWING TITLE
**Burton Cummings Community Centre
Fitness Path**
Existing Conditions and Removals
SITE ADDRESS

DRAWING NO.
B.98-D1
BID OPPORTUNITY NO.
101-2014