



NODE 3 - NW CORNER OF SITE


LOCATIONS OF UNDERGROUND STRUCTURES AS SHOWN ARE BASED ON THE BEST INFORMATION AVAILABLE. BUT NO GUARANTEE IS GIVEN THAT ALL EXISTING UTILITIES ARE SHOWN OR THAT THE GIVEN LOCATIONS ARE EXACT. CONFIRMATION OF EXISTENCE AND EXACT LOCATION OF ALL SERVICES MUST BE OBTAINED FROM THE INDIVIDUAL UTILITIES BEFORE PROCEEDING WITH CONSTRUCTION

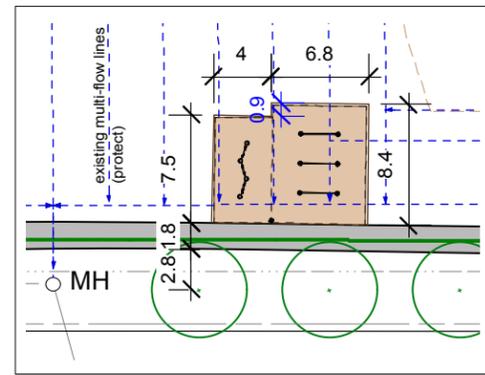


NODE 2 - SOUTH EDGE, CENTRE OF SITE

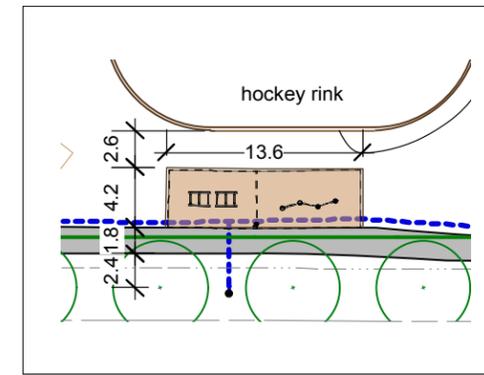


NODE 1 - NEAR PARKING LOT

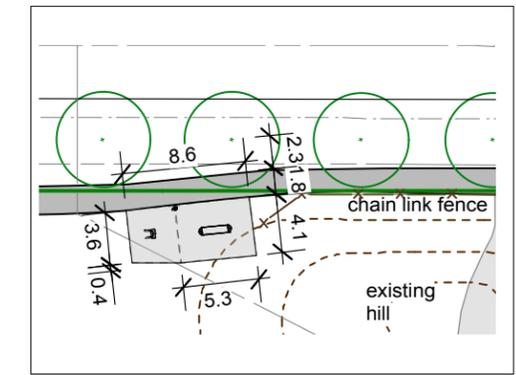


NODE 4 - NEAR PLAYGROUND

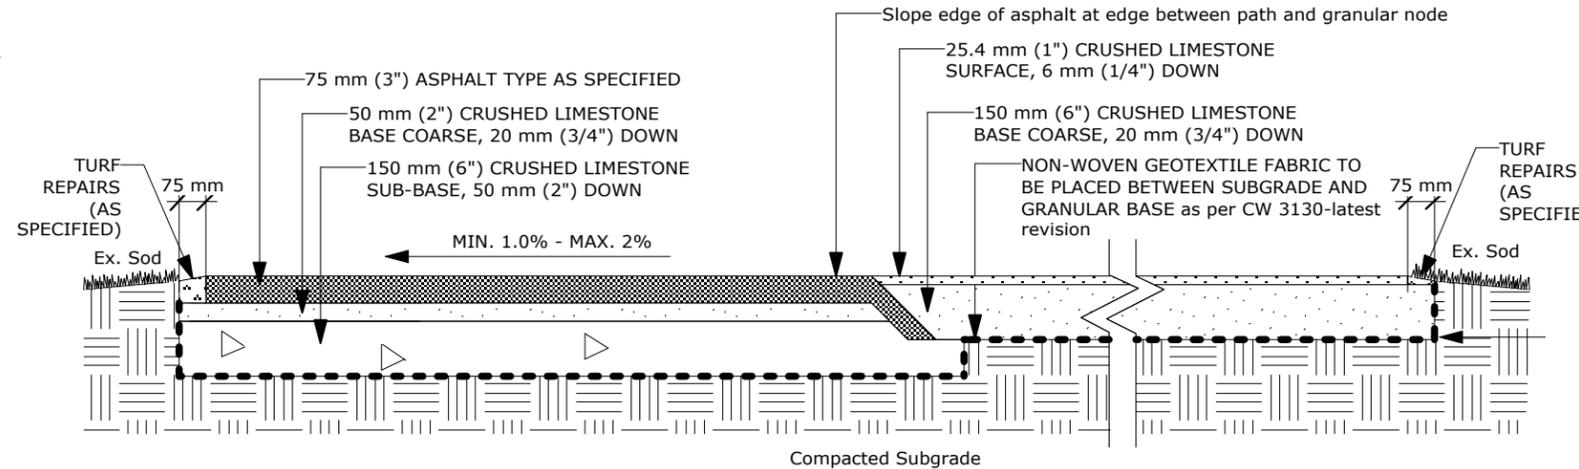

PATHWAY AND FITNESS STATION DETAIL - GRANULAR BASE (NODE 3 & 4)

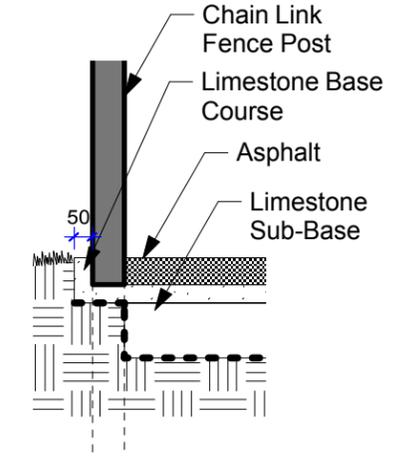

ASPHALT PATH NEXT TO CHAIN LINK FENCING DETAIL

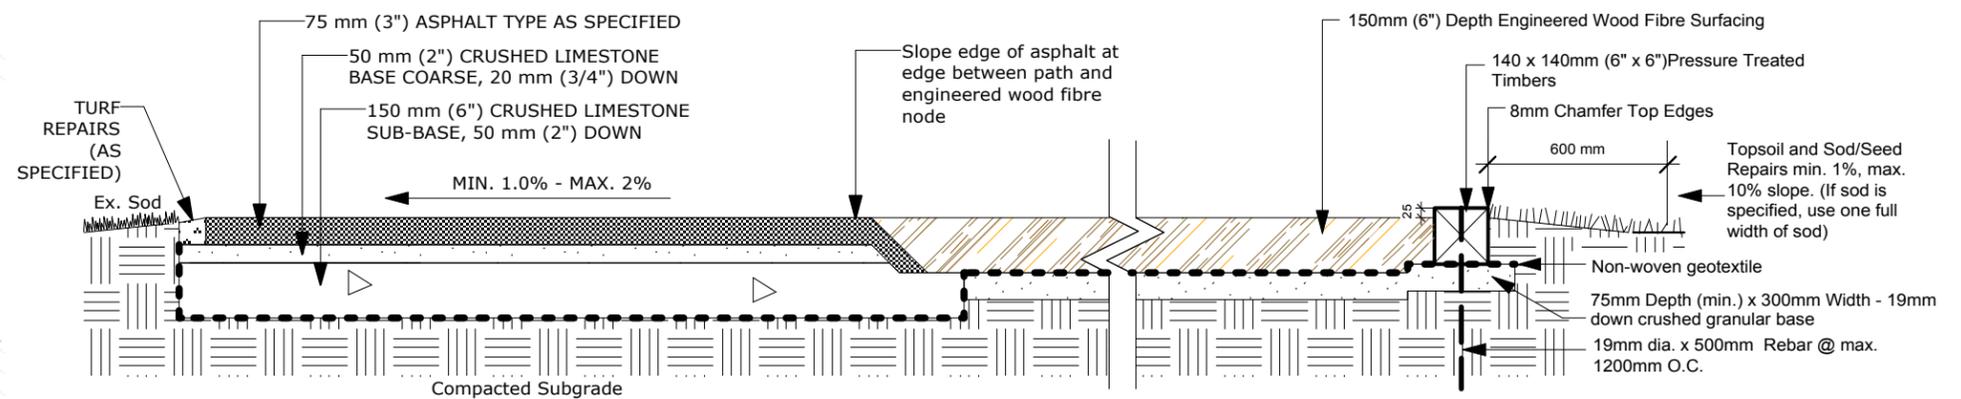

PATHWAY AND FITNESS STATION DETAIL - ENGINEERED WOOD FIBRE BASE (NODE 1 & 2)

NOTE: FITNESS NODE LOCATIONS CAN BE ADJUSTED ON SITE AS DIRECTED BY CONTRACT ADMINISTRATOR BASED ON UNDERGROUND SERVICES AND SITE CONDITIONS

CONTRACTOR TO CONFIRM ALL DIMENSIONS AND REPORT ANY DISCREPANCIES TO CONTRACT ADMINISTRATOR PRIOR TO CONSTRUCTION. LOCATION OF UNDERGROUND STRUCTURES AS SHOWN ARE BASED ON THE BEST INFORMATION AVAILABLE BUT NO GUARANTEE IS GIVEN THAT ALL EXISTING UTILITIES ARE SHOWN OR THAT THE GIVEN LOCATIONS ARE EXACT. CONFIRMATION OF EXISTENCE AND EXACT LOCATION OF ALL SERVICES MUST BE OBTAINED FROM THE INDIVIDUAL UTILITIES BEFORE PROCEEDING WITH CONSTRUCTION.



THE CITY OF WINNIPEG
Planning, Property and Development Department
Planning and Land Use Division
Unit 15 - 30 Fort Street, Winnipeg, MB, (R3C 4X5)

DESIGNED BY	CHECKED BY	MANAGER, PARK AND OPEN SPACES	DATE
DRAWN BY SP	APPROVED BY		
HORIZ. SCALE 1:500	DATE FEB 2014	MANAGER, PLANNING AND LAND USE DIVISION	DATE
VERT. SCALE			

DRAWING TITLE Burton Cummings Community Centre Fitness Path Details	DRAWING NO. B.98-D4
SITE ADDRESS	BID OPPORTUNITY NO. 101-2014