




David Wagner Associates Inc.

4 - 430 River Avenue Winnipeg, Manitoba, R3L 0C6 (204) 452-2426
LANDSCAPE ARCHITECTURE • URBAN DESIGN • GOLF COURSE ARCHITECTURE


Location of underground structures as shown are based on the best information available but no guarantee is given that all existing utilities are shown or that the given locations are exact. Confirmation of existence and exact location of all services must be obtained from the individual utilities before proceeding with construction.

DO NOT SCALE - DRAWING PLOT MAY NOT BE AT 100%

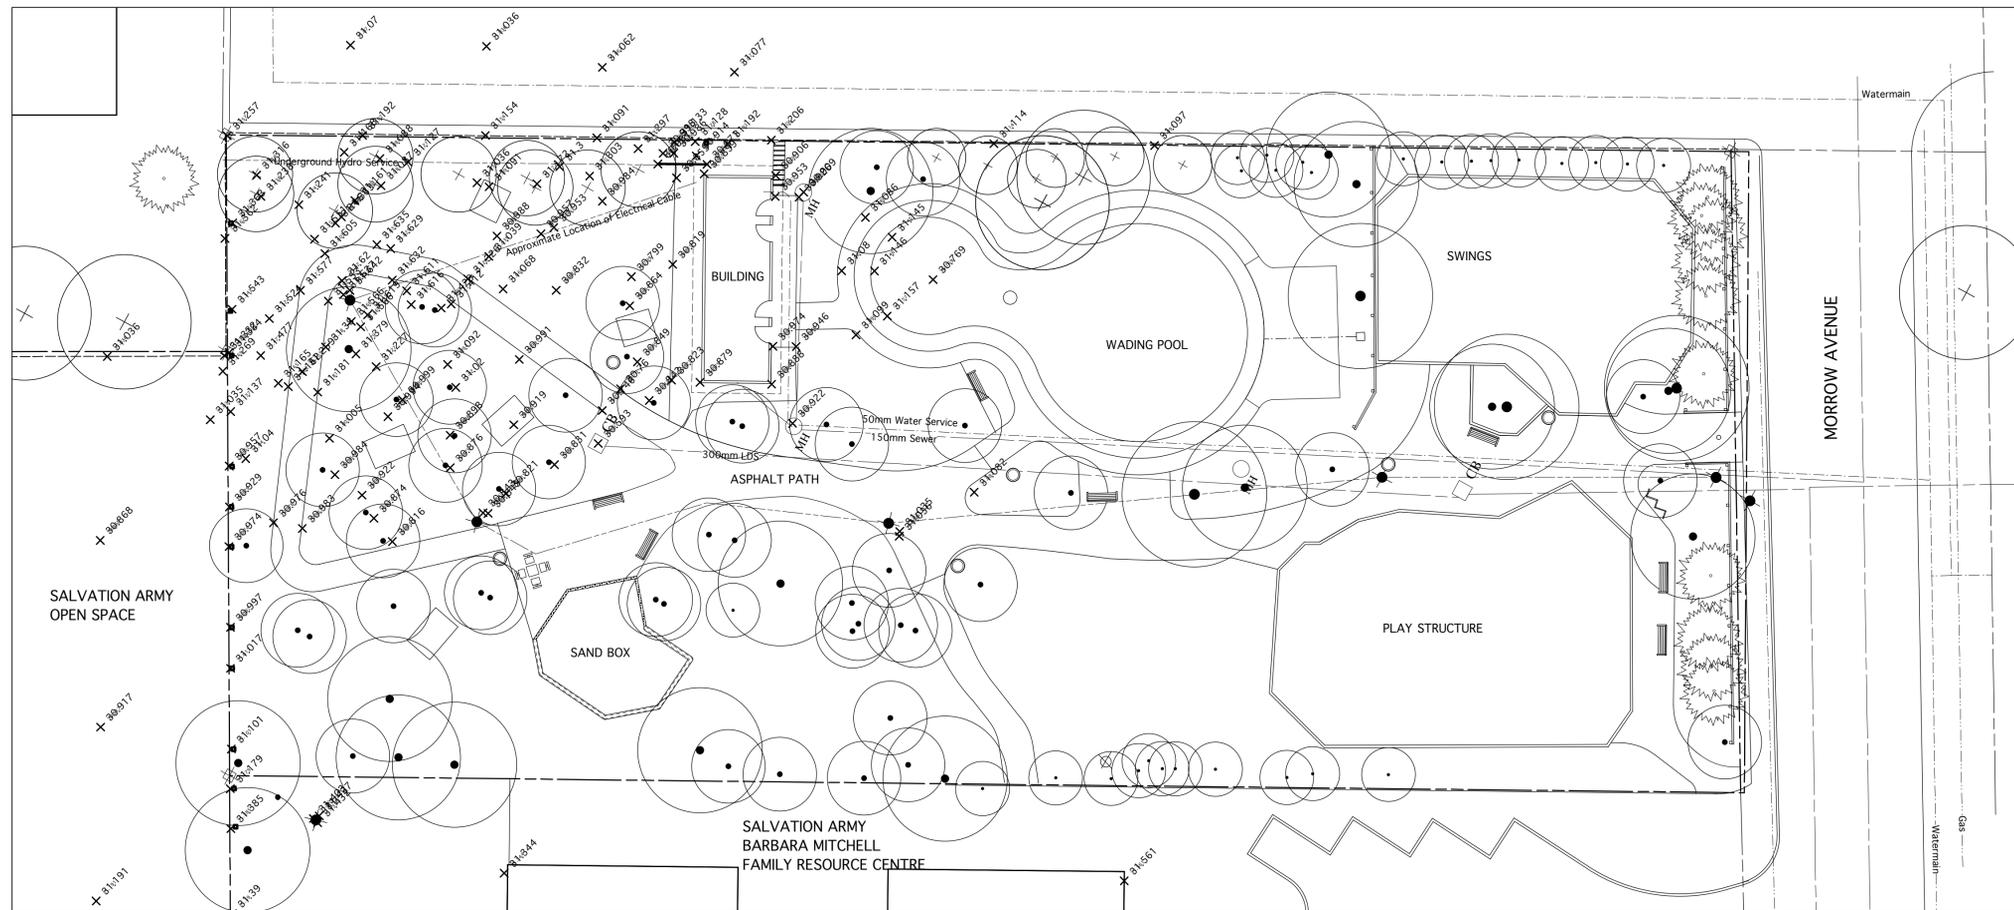

1 SITE SURVEY AND EXISTING CONDITIONS
L1 Scale: 1:200

SITE SURVEY BY
GENEVAR
MAY 24, 2013

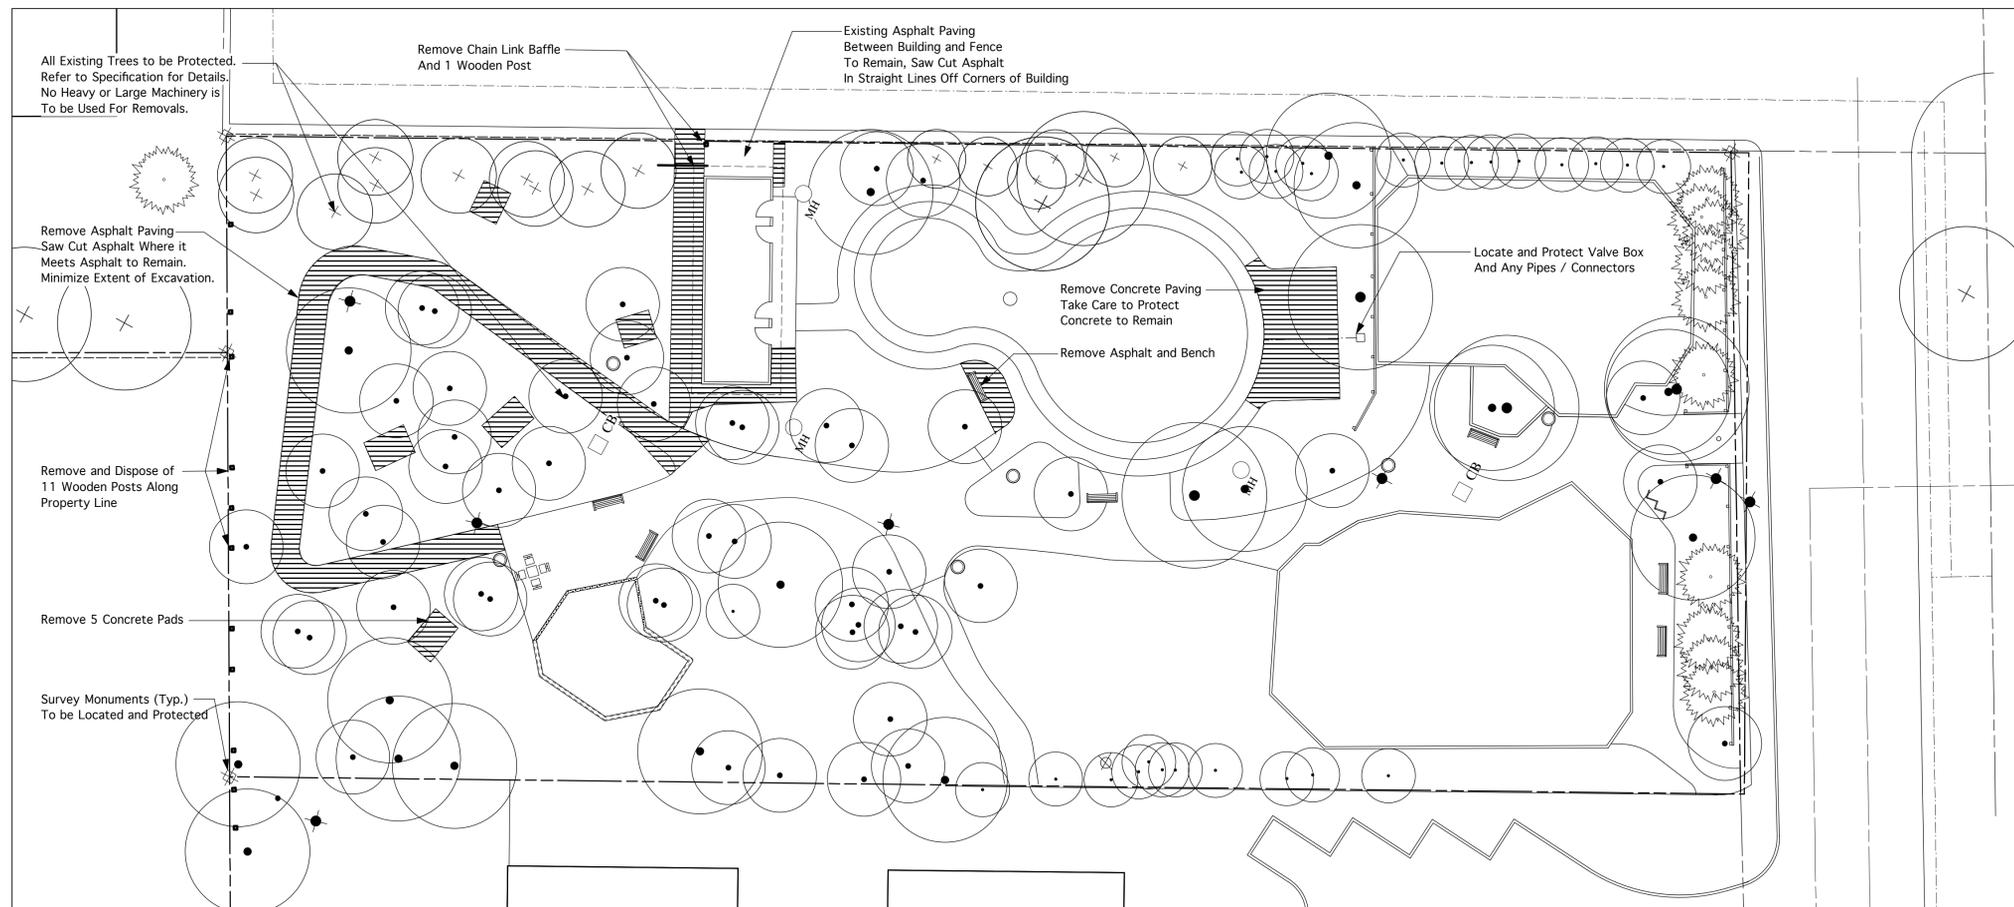

2 REMOVALS PLAN
L1 Scale: 1:200

NOTE:
WORK TO THE WADING POOL AND MECHANICAL SYSTEMS IS TO BE DONE UNDER A DIFFERENT CONTRACT (COW BID OPPORTUNITY 107-2104) AND IS TO BE COMPLETED PRIOR TO WORK UNDER THIS CONTRACT. THE PROPOSED WORK MAY BE VIEWED IN 107-2014 AND RECORD DRAWINGS WILL BE AVAILABLE PRIOR TO COMMENCEMENT OF WORK ON SITE.

NO.	REVISION	DATE	BY
8			
7			
6			
5			
4			
3			
2			
1			

BCI II - PHASE TWO



PROJECT

DUCHARME PARK
SITE IMPROVEMENTS - PHASE TWO
MORROW AVENUE

DRAWN BY	LLW	DATE	4 MARCH, 2014
APPROVED BY	DW	SCALE	AS SHOWN

DRAWING TITLE

SITE SURVEY
AND REMOVALS PLANS

PROJECT NO.	SHEET NO.	REVISION NO.
1310	L1	0