




PROFILE LAND DRAINAGE DITCH (LDD)

SCALE: 1:5000 METRIC 24x36
1:10000 METRIC 11x17
VERTICAL SCALE: 40 TIMES EXAGGERATION

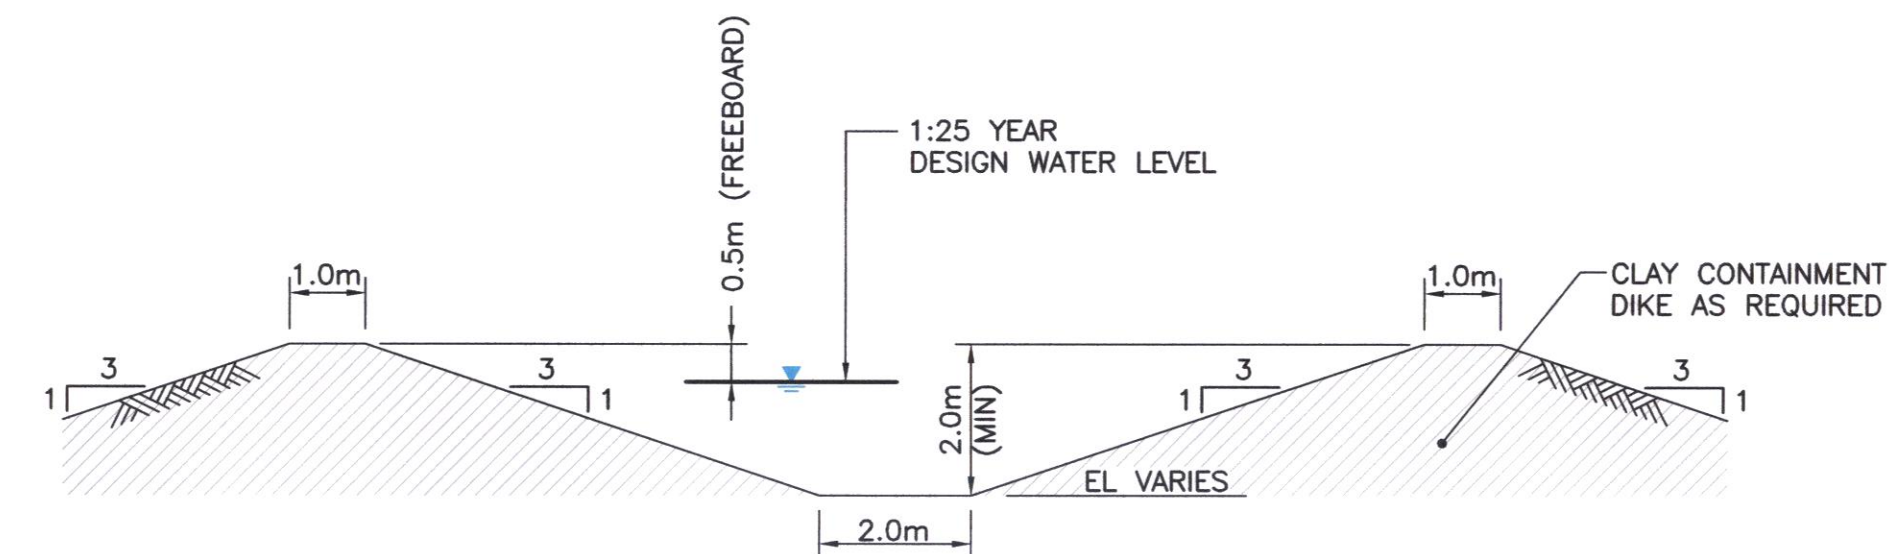

TYPICAL DITCH CROSS SECTIONAL TEMPLATE (LDD)

SCALE: 1:100 METRIC 24x36
1:200 METRIC 11x17

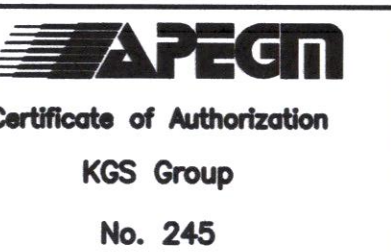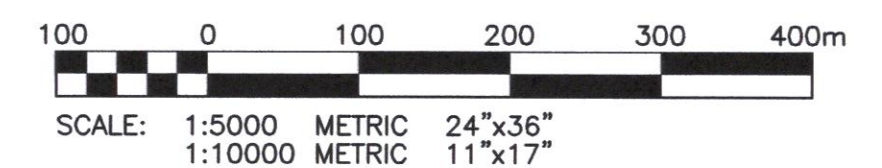

COW LEGEND	150_WM	WATERMAIN	150_WM	HYDRO	LOCATION APPROVED				B.M. XX-XXX ELEV. XXX.XXX	<div>KGS GROUP</div> <div>CONSULTING ENGINEERS & PROJECT MANAGERS</div> <div>WINNIPEG (204) 896-1209 THUNDER BAY (807) 345-2233</div>	<div>ENGINEER'S SEAL</div> <div></div> <div>CONSULTANT DRAWING NO. 13-0107-015_DWG 05</div>	<div>THE CITY OF WINNIPEG</div> <div>WATER & WASTE DEPARTMENT</div> <div>BRADY LANDFILL – SURFACE WATER MANAGEMENT</div> <div>LAND DRAINAGE DITCH (LDD) PROFILE</div>		<div>SHEET 06 OF 12</div> <div>CAD FILE DRAWING NUMBER</div> <div>CITY DRAWING NUMBER SWD-D-421</div>	
	300_LDS	LAND DRAINAGE SEWER	300_LDS	PROPERTY LINE	SUPV. U/G STRUCTURES COMMITTEE										
	250_WWS	WASTE WATER SEWER	250_WWS	SURVEY BAR	NOTE:										
	MANHOLE		MANHOLE	LIGHT STANDARD	LOCATION OF UNDERGROUND STRUCTURES AS SHOWN ARE BASED ON THE BEST INFORMATION AVAILABLE BUT NO GUARANTEE IS GIVEN THAT ALL EXISTING UTILITIES ARE SHOWN OR THAT THE GIVEN LOCATIONS ARE EXACT. CONFIRMATION OF EXISTENCE AND EXACT LOCATION OF ALL SERVICES MUST BE OBTAINED FROM THE INDIVIDUAL UTILITIES BEFORE PROCEEDING WITH CONSTRUCTION.										
	CATCH BASIN		CATCH BASIN	HYDRO POLE											
	CURB INLET		CURB INLET	GUY WIRE											
	JUNCTIONS		JUNCTIONS	SIGN											
	CULVERT		CULVERT	BUSH LINE											
	GAS		GAS	FENCE											
	EXISTING	LEGEND-PLAN	PROPOSED	EXISTING	LEGEND-PLAN	PROPOSED	EXISTING	LEGEND-PROFILE							