

**General Notes**


- 1. Asphalt Concrete Pavement Works as per CW 3410
- 2. Sub-Grade, Sub Base & Base Coarse Construction as per CW 3110
- 3. Topsoil & Seed as per CW3520 and CW 3540
- 4. Topsoil & Sod as per CW 3510 and CW 3540

Drawing Title:

**PARK PATH  
ASPHALT**

Drawing No:

**SCD-647R**

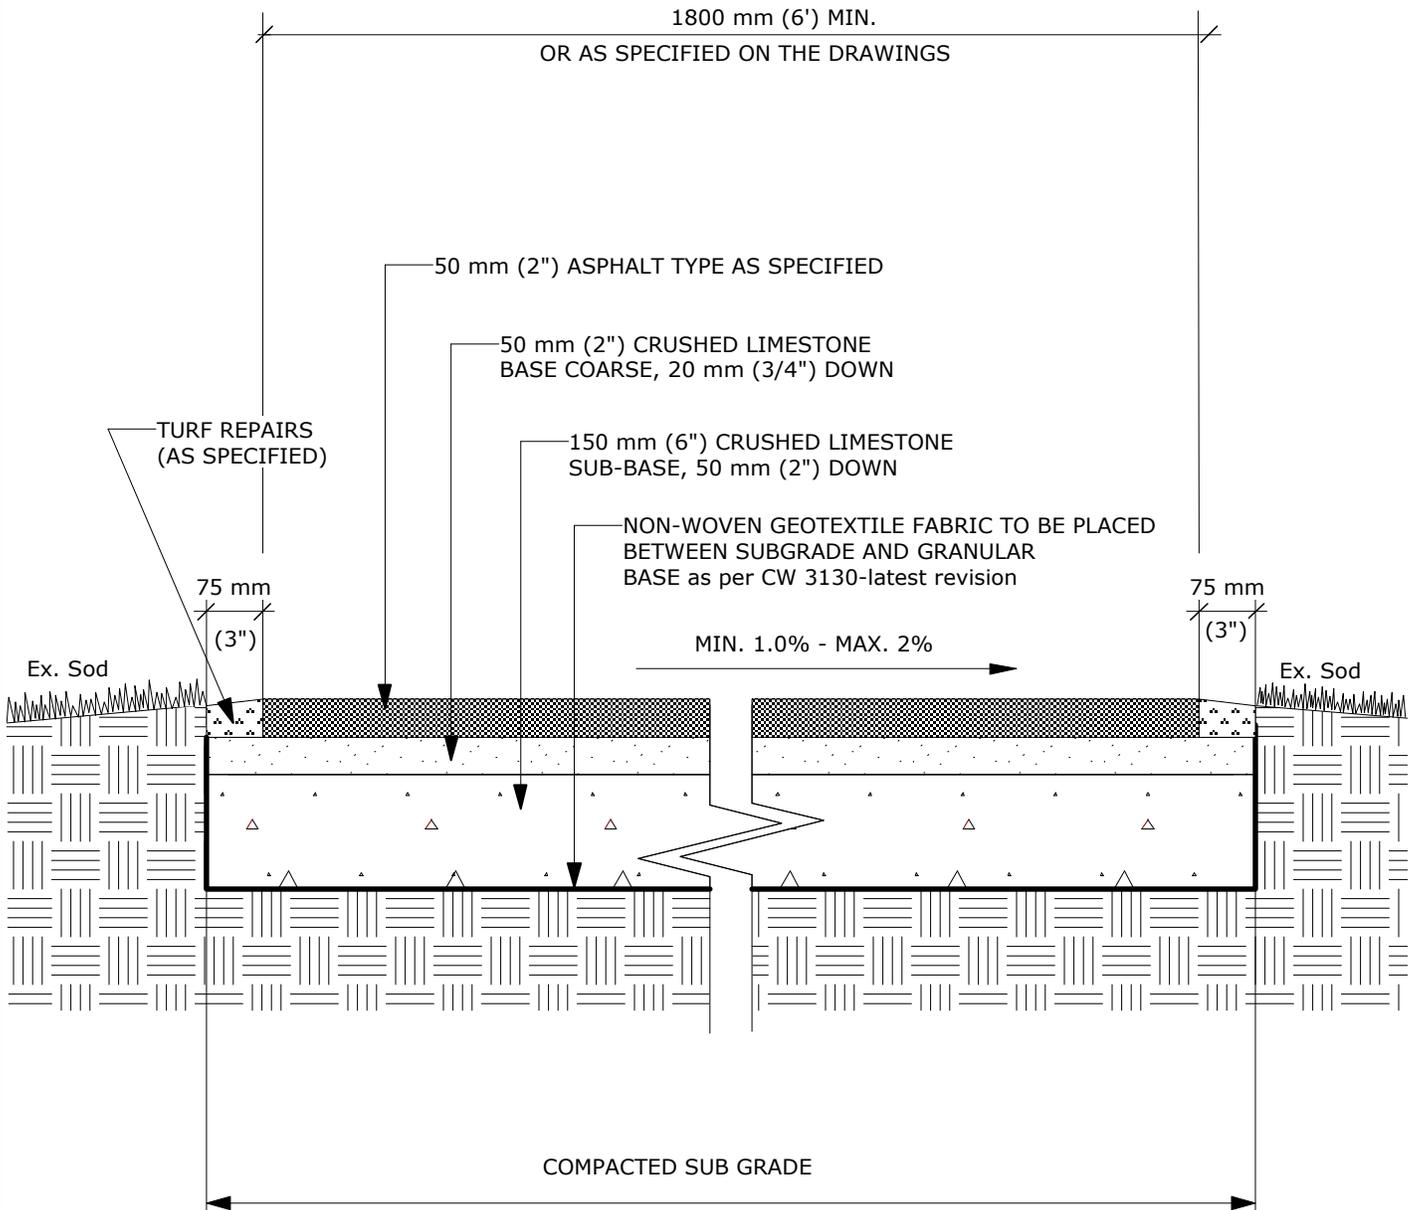

DIMENSIONS SHOWN ARE IN MILLIMETRES UNLESS OTHERWISE SPECIFIED

DATE: SEPT 2011  
SCALE: NTS  
DRAWN BY: SP

The City of Winnipeg  
Planning, Property and Development Department  
Planning and Land Use Division  
Unit 15 - 30 Fort Street, Winnipeg, MB, R3C 4X5

