




DAVID WAGNER ASSOCIATES INC.
#4-430 RIVER AVENUE • WINNIPEG MB • R3L 0C6 • (204) 452-2426

RELEASED FOR TENDER
March 12, 2014

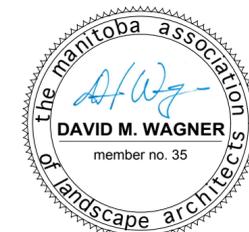

Location of underground structures as shown are based on the best information available but no guarantee is given that all existing utilities are shown or that the given locations are exact. Confirmation of existence and exact location of all services must be obtained from the individual utilities before proceeding with construction.

DO NOT SCALE DRAWING - PLOT MAY NOT BE AT 100%

4			
3			
2			
1			
NO.	REVISION / NOTE	DATE	BY

PROJECT

WEST KILDONAN
COMMUNITY CENTRE
SPRAY PAD

BCI II - PHASE TWO

OLD KILDONAN
WARD

346 PERTH AVE.



SCALE 1:100

DATE MARCH 12, 2014


DRAWN BY EC PROJECT NO. 1317

CHECKED BY DW DRAWING TITLE

EXISTING CONDITIONS
PLAN

SHEET NO.

L1

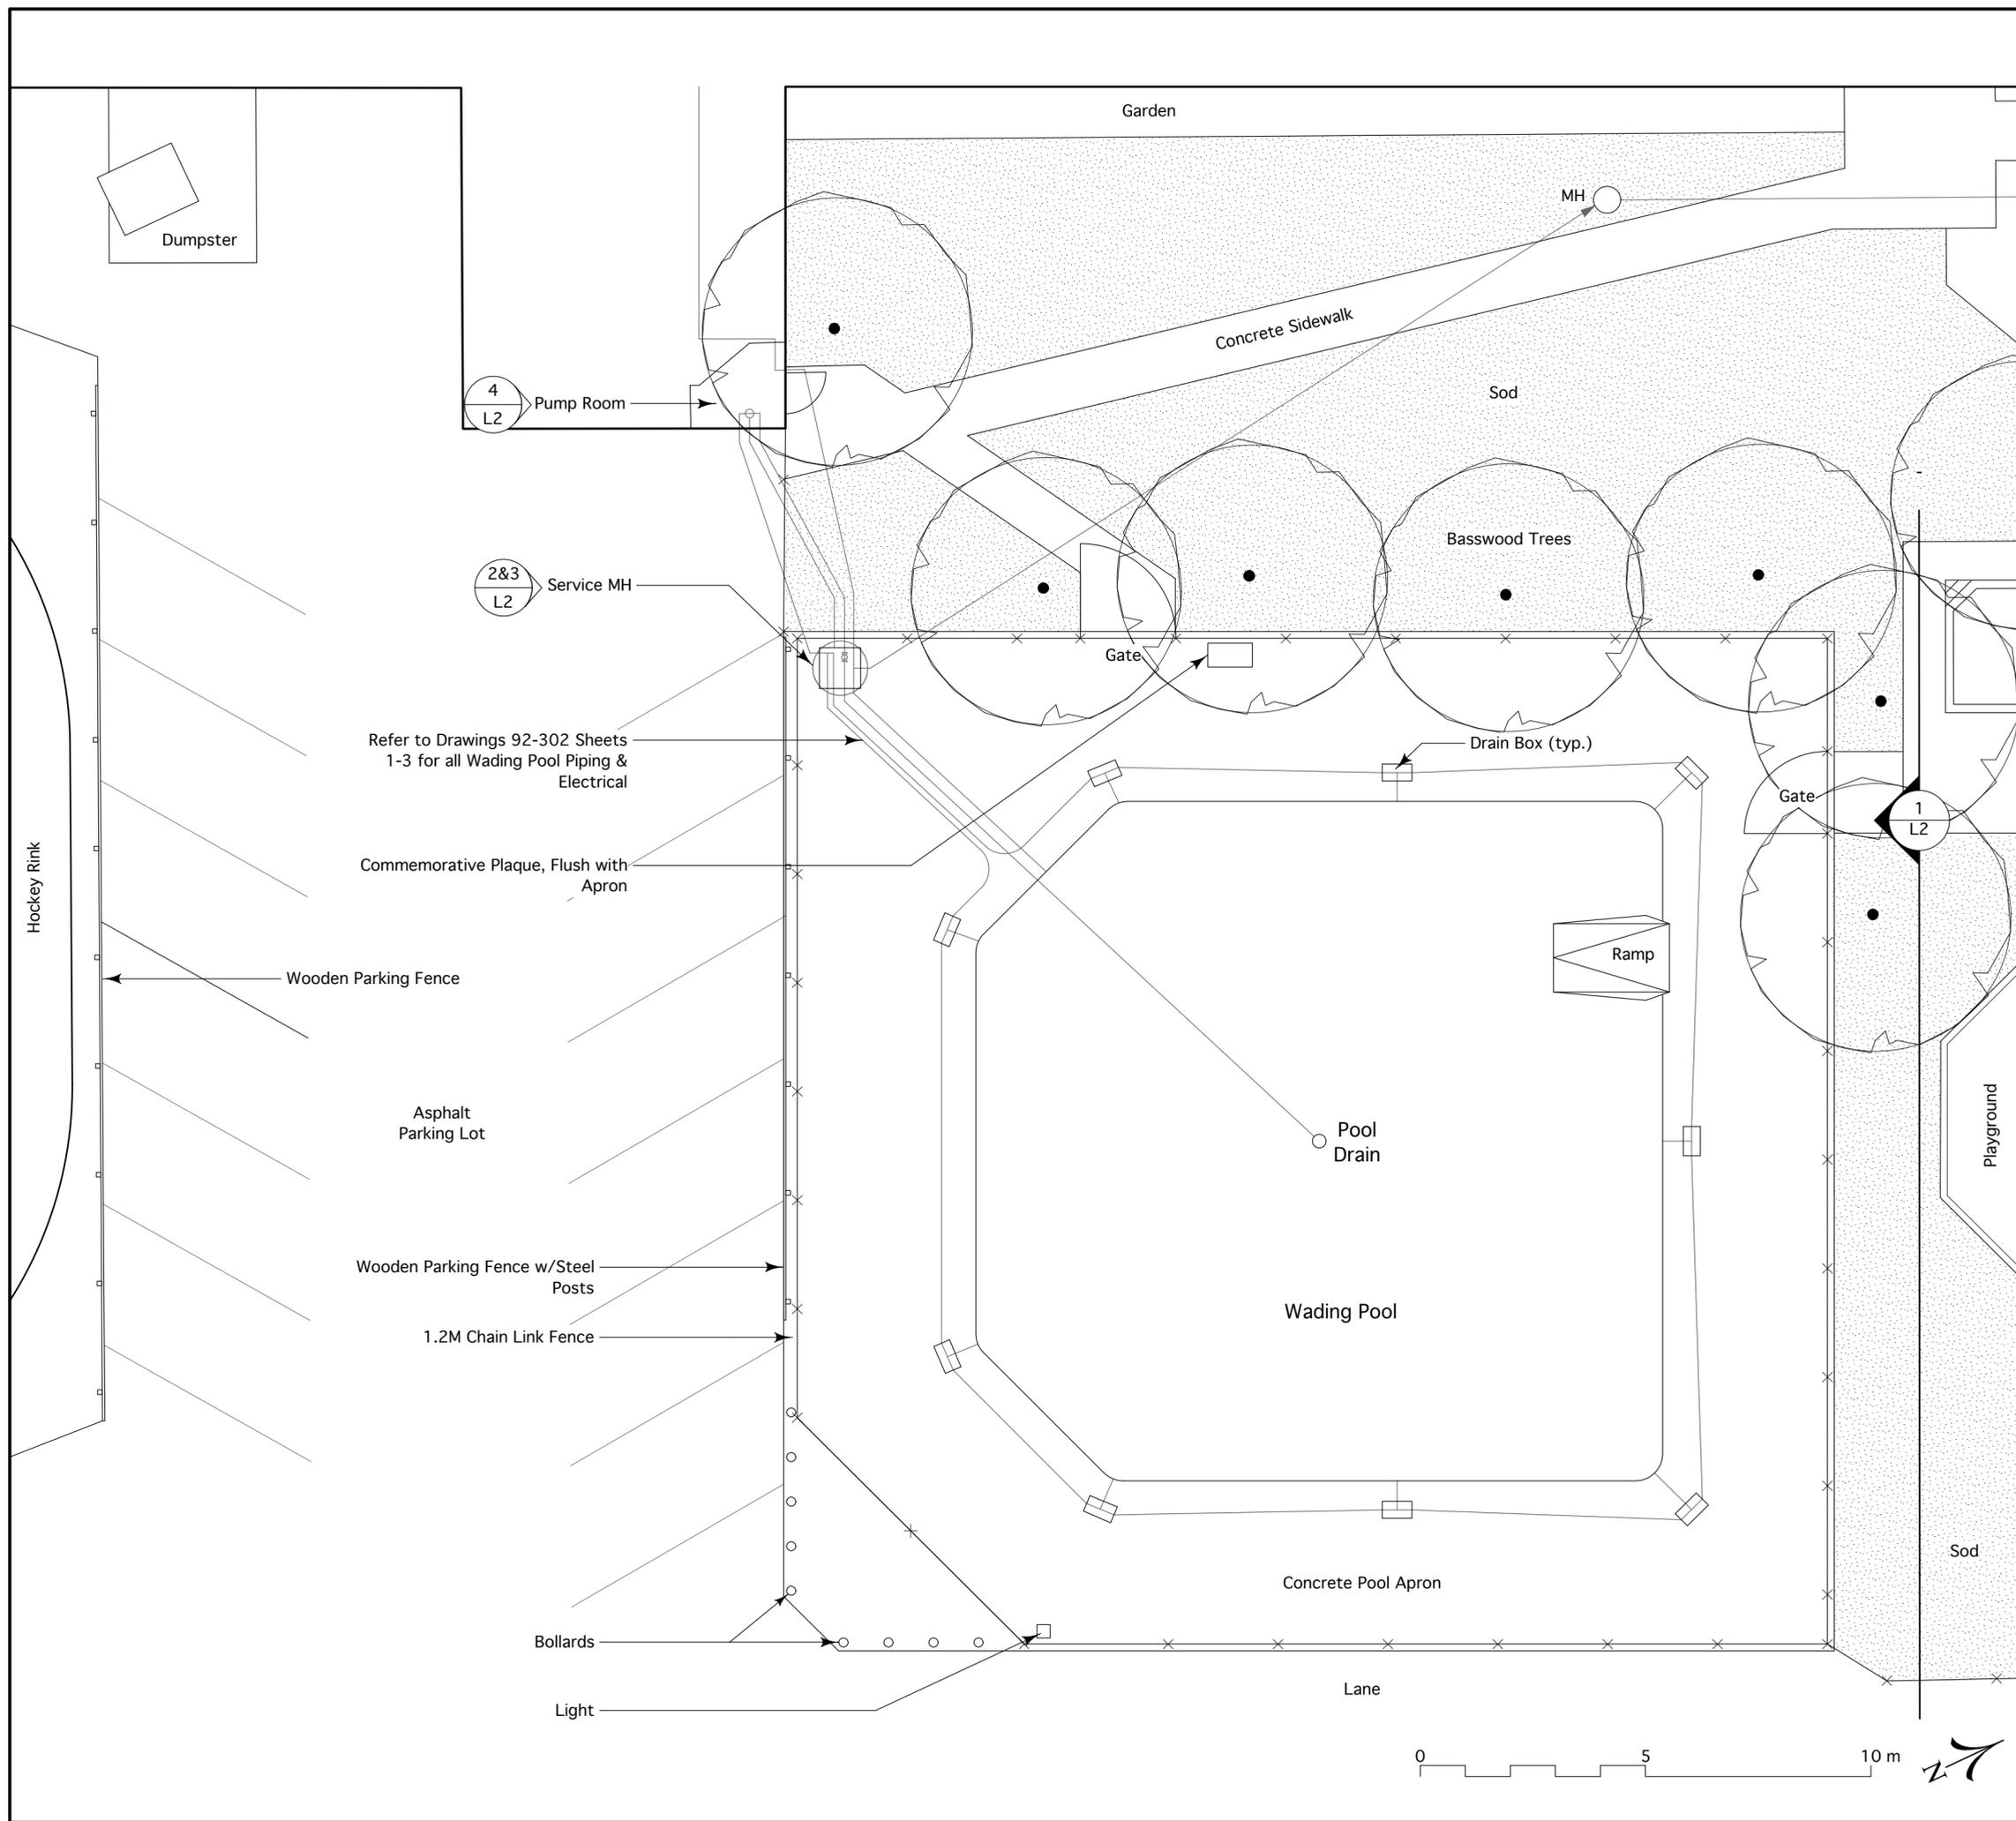

Refer to Drawings 92-302 Sheets
1-3 for all Wading Pool Piping &
Electrical

Commemorative Plaque, Flush with
Apron

Wooden Parking Fence

Asphalt
Parking Lot

Wooden Parking Fence w/Steel
Posts

1.2M Chain Link Fence

Bollards

Light

