




DAVID WAGNER ASSOCIATES INC.  
 #4-430 RIVER AVENUE • WINNIPEG MB • R3L 0C6 • (204) 452-2426

RELEASED FOR TENDER  
 March 12, 2014

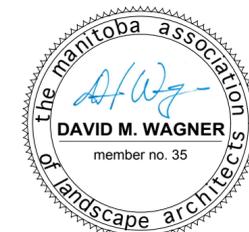

Location of underground structures as shown are based on the best information available but no guarantee is given that all existing utilities are shown or that the given locations are exact. Confirmation of existence and exact location of all services must be obtained from the individual utilities before proceeding with construction.

DO NOT SCALE DRAWING - PLOT MAY NOT BE AT 100%

4			
3			
2			
1			
NO.	REVISION / NOTE	DATE	BY

PROJECT

WEST KILDONAN  
 COMMUNITY CENTRE  
 SPRAY PAD

BCI II - PHASE TWO

OLD KILDONAN  
 WARD

346 PERTH AVE.



SCALE 1:100

DATE MARCH 12, 2014

DRAWN BY EC PROJECT NO. 1317


CHECKED BY DW

DRAWING TITLE

DEVELOPMENT PLAN

SHEET NO.

L4

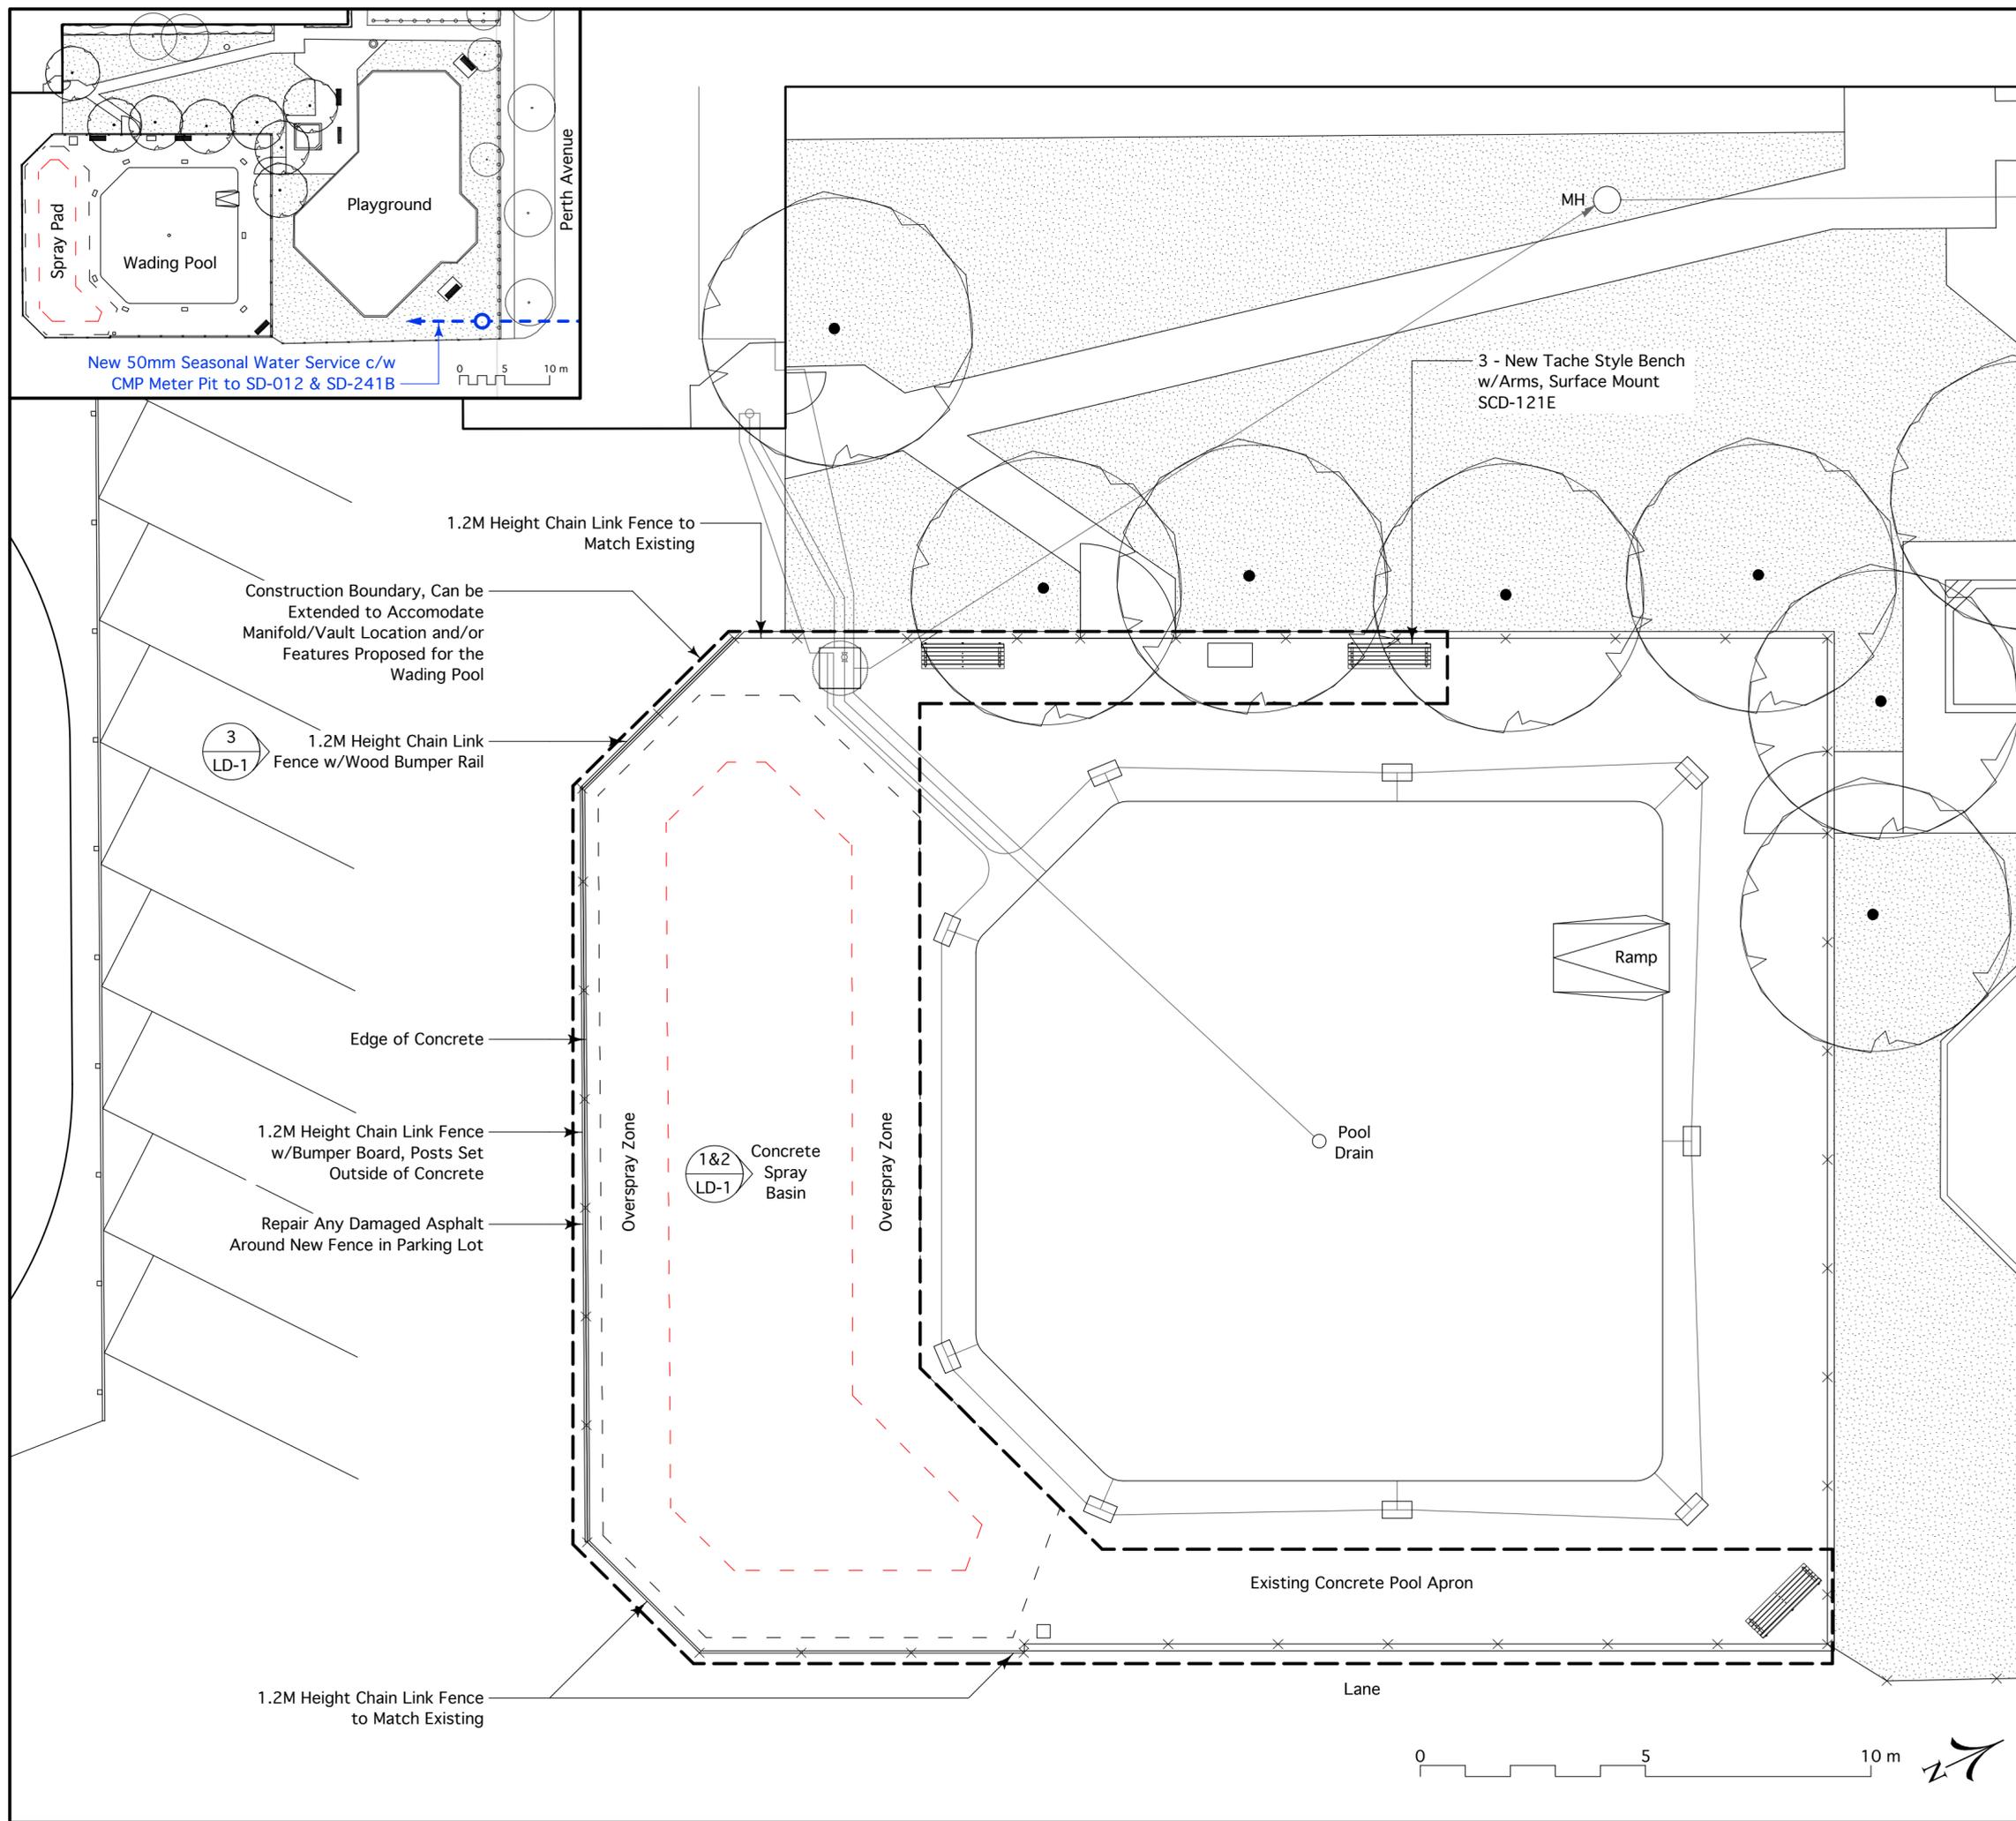

New 50mm Seasonal Water Service c/w  
 CMP Meter Pit to SD-012 & SD-241B

1.2M Height Chain Link Fence to  
 Match Existing

Construction Boundary, Can be  
 Extended to Accomodate  
 Manifold/Vault Location and/or  
 Features Proposed for the  
 Wading Pool

3  
 LD-1 1.2M Height Chain Link  
 Fence w/Wood Bumper Rail

Edge of Concrete

1.2M Height Chain Link Fence  
 w/Bumper Board, Posts Set  
 Outside of Concrete

Repair Any Damaged Asphalt  
 Around New Fence in Parking Lot

Overspray Zone

1&2  
 LD-1 Concrete  
 Spray  
 Basin

Overspray Zone

Ramp

Pool  
 Drain

Existing Concrete Pool Apron

Lane

1.2M Height Chain Link Fence  
 to Match Existing

0 5 10 m