


A1 SIZE 894mm x 841mm

PLOT: 4/9/2014 3:25:17 PM


FILE NAME: W130014-T-021\_RX.dwg Saved By: ddbszpzd

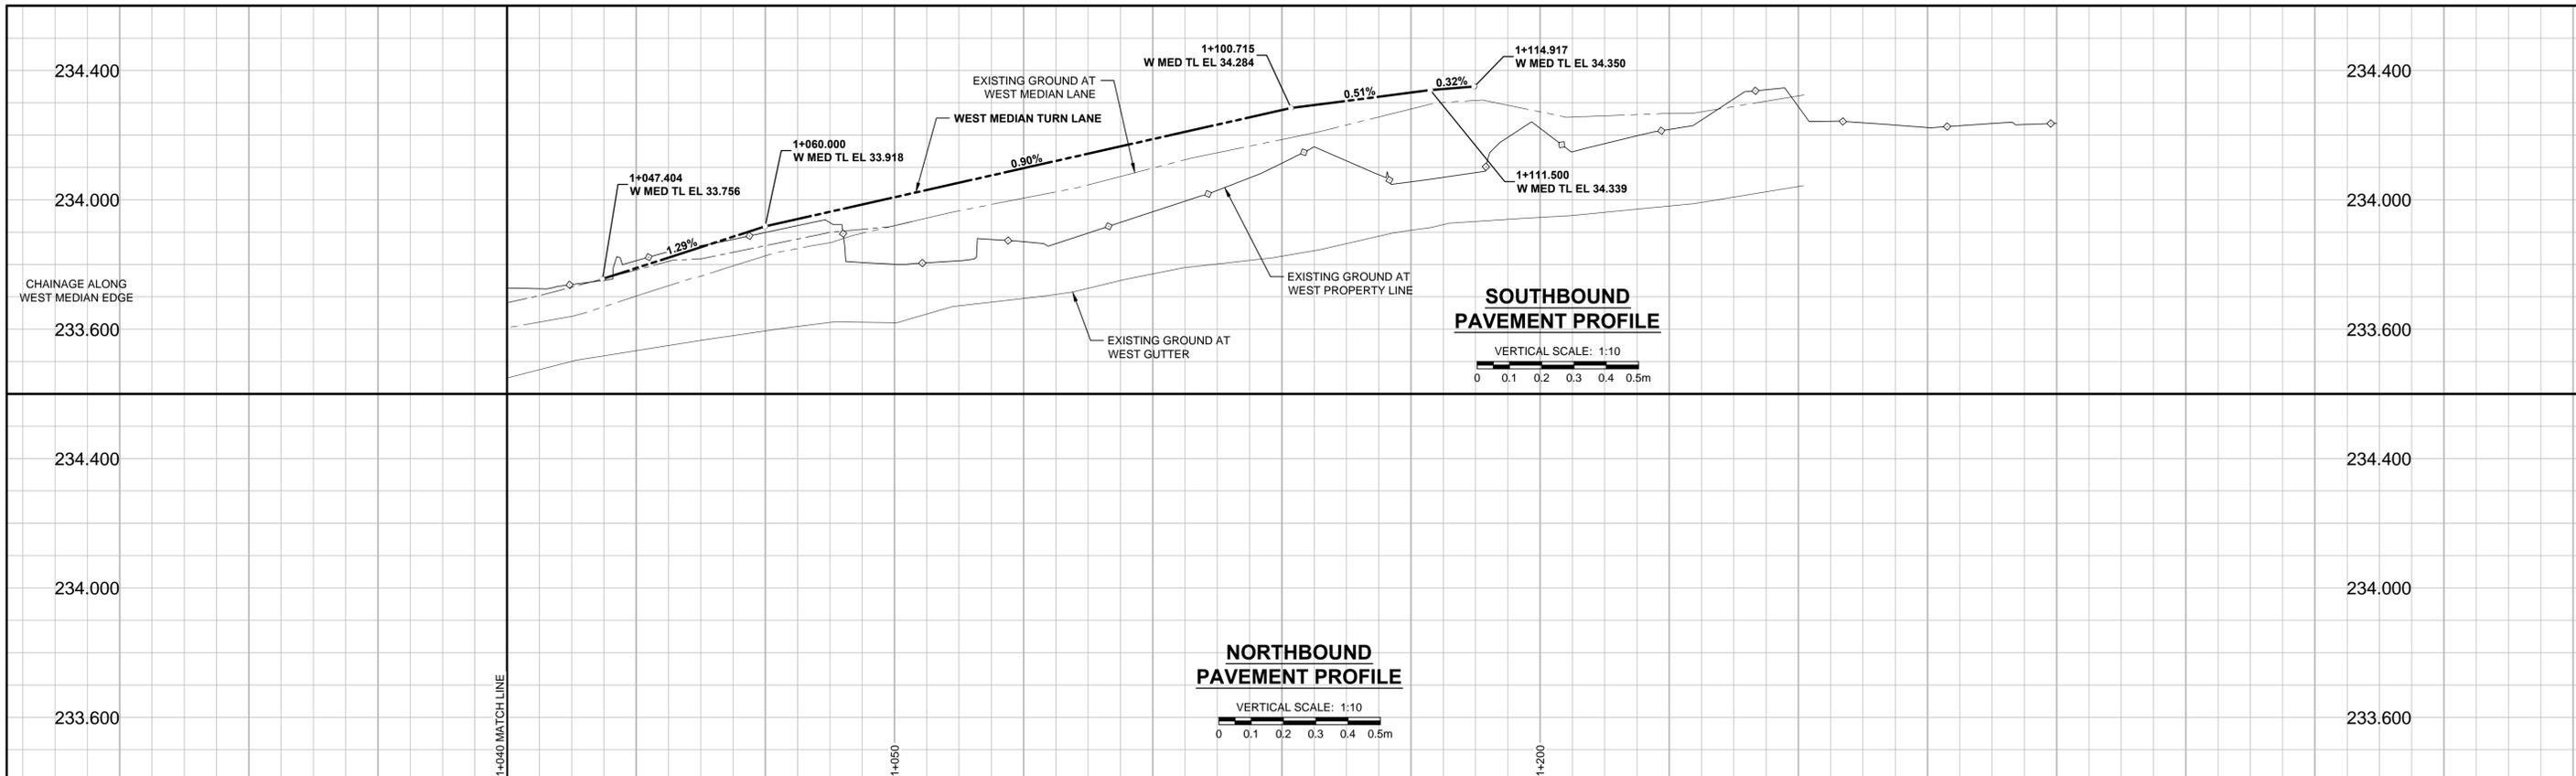

1+040 MATCH LINE

1+060

1+200

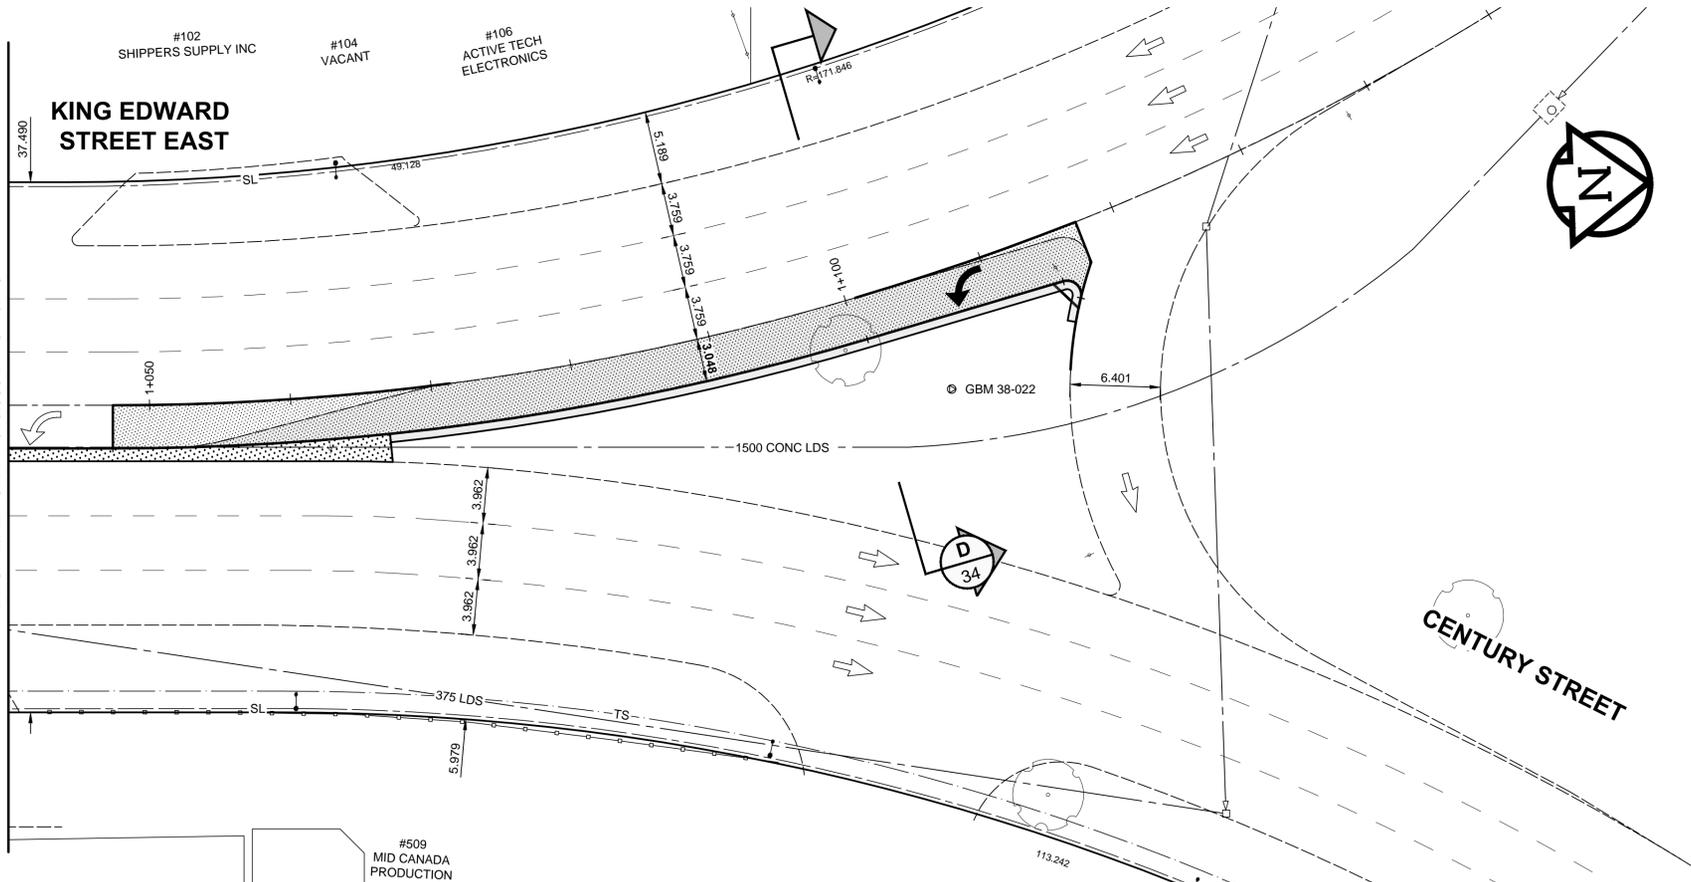

- NOTES**
1. ADJUST MH AND CB RIMS TO NEW GRADES.
  2. CONTRACTOR TO REGRADE/RENEW EXST PRIVATE SIDEWALKS TO LIMITS AS SHOWN. SIDEWALKS TO BE RENEWED WITH CONCRETE UNLESS NOTED OTHERWISE.
  3. CONTRACTOR TO TAKE PRECAUTIONARY STEPS TO PROTECT EXISTING TREES WITHIN THE LIMITS OF CONSTRUCTION FROM DAMAGE FROM CONSTRUCTION ACTIVITIES AS OUTLINED IN THE SPECIFICATIONS.
  4. MODIFIED BARRIER CURB TO BE USED AT ALL INTERSECTION RADII, BACK LANE RADII AND BULLNOSES.
  5. CONTRACTOR TO CONFIRM THE LOCATION OF ALL UTILITIES/SERVICES IN THE FIELD PRIOR TO CONSTRUCTION.
  6. ADD 200.000m TO ABBREVIATED ELEVATIONS TO OBTAIN GEODETIC ELEVATIONS.
  7. CB SD-024 OFFSETS ARE DIMENSIONED TO BOC. CB SD-025 OFFSETS ARE DIMENSIONED O/C.
  8. REFER TO UNDERGROUND DRAWINGS No 36 TO 60 FOR PROPOSED WATERMAIN AND SEWERMAIN INFORMATION.
  9. SEE DRAWING No. 61 FOR STREETSCAPING DETAILS.



**METRIC**  
WHOLE NUMBERS INDICATE MILLIMETRES  
DECIMALIZED NUMBERS INDICATE METRES

	GAS		MANHOLE		CONCRETE PAVEMENT
	MTS		CATCH BASIN / CATCH PIT		CONC SIDEWALK / MEDIAN
	HYDRO		HYDRB INLET WITH BOX		ASPHALT PAVEMENT
	CATV / FIBRE OPTIC		TREE		PAVING STONE
	TRAFFIC SIGNALS / PIT		TEST HOLE		GRAVEL
	LAND DRAINAGE SEWER		PROPERTY LINE		RAMP CURB
	SANITARY/COMBINED SEWER		SURVEY BAR		PLANING / REMOVAL
	SEWER SERV/DRAINAGE CONN		FENCE		
	WATERMAIN		BOC / EDGE OF PAVEMENT		
	SUBDRAIN		ELEVATION (33.100)		
	DITCH		TRAFFIC SIGN		
	EXISTING		LEGEND - PLAN		EXISTING
	NEW		LEGEND - PLAN		NEW

**LOCATION APPROVED UNDERGROUND STRUCTURES**

SUPR. U/G STRUCTURES DATE COMMITTEE

**NOTE:**  
LOCATION OF UNDERGROUND STRUCTURES AS SHOWN ARE BASED ON THE BEST INFORMATION AVAILABLE. BUT NO GUARANTEE IS GIVEN THAT ALL EXISTING UTILITIES ARE SHOWN OR THAT THE GIVEN LOCATIONS ARE EXACT. CONFIRMATION OF EXISTENCE AND EXACT LOCATION OF ALL SERVICES MUST BE OBTAINED FROM THE INDIVIDUAL UTILITIES BEFORE PROCEEDING WITH CONSTRUCTION.

GBM SEE DWG No.1  
ELEV SEE DWG No.1

**MORRISON HERSHFIELD**

DESIGNED BY: WRJ  
DRAWN BY: DID/DML  
HOR. SCALE: 1:250  
VERT. SCALE: 1:10  
DATE: 14/04/04

CHECKED BY: RPB  
APPROVED BY: BWB  
RELEASED FOR CONSTRUCTION  
DATE: APR 4/14

PROFESSIONAL'S SEAL  
R.P. BRUCE  
CONSULTANT DRAWING No. W130014-T-021\_RX.dwg

**THE CITY OF WINNIPEG**  
PUBLIC WORKS DEPARTMENT  
ENGINEERING DIVISION

POLO PARK  
INFRASTRUCTURE IMPROVEMENTS  
KING EDWARD STREET EAST  
HORIZONTAL AND VERTICAL ALIGNMENT  
NORTH OF ST MATTHEWS AVENUE

CITY DRAWING NUMBER: P-3354-21  
SHEET 21 OF 61  
DRAWING No. 21  
REV 0

BID OPPORTUNITY No. 210-2014