


- Remove Asphalt Walkway including base - area to be sodded
- Remove Wooden Swing Set by others
- Remove Benches x 10 - by others
- Remove Wooden Bollards - by others
- Remove fence post base - by others
- Remove Scrub plants along fence - by others
- Existing Light Standard (typ.) - Protect
- Remove Asphalt Walkway
- Existing Playstructure to remain - Protect
- Remove and Legally dispose of existing sand safety surfacing
- Existing Catch Basin - Protect

- Existing Trees (typ.) - Protect
- Remove Timber Edging from around all play areas - by others
- Remove Spring Riders x 2 and Sandbox - by others
- Relocate existing teeter totter
- Remove Wooden Bollards - by others
- Remove old concrete and steel bases (min. 1m below grade) (including 2 tennis posts), and repair with new asphalt x 5

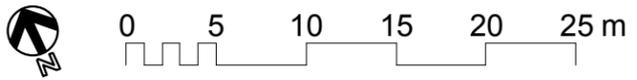

CONTRACTOR TO CONFIRM ALL DIMENSIONS AND REPORT ANY DISCREPANCIES TO CONTRACT ADMINISTRATOR PRIOR TO CONSTRUCTION. LOCATION OF UNDERGROUND STRUCTURES AS SHOWN ARE BASED ON THE BEST INFORMATION AVAILABLE BUT NO GUARANTEE IS GIVEN THAT ALL EXISTING UTILITIES ARE SHOWN OR THAT THE GIVEN LOCATIONS ARE EXACT. CONFIRMATION OF EXISTENCE AND EXACT LOCATION OF ALL SERVICES MUST BE OBTAINED FROM THE INDIVIDUAL UTILITIES BEFORE PROCEEDING WITH CONSTRUCTION.



THE CITY OF WINNIPEG
 Planning, Property and Development Department
 Planning and Land Use Division
 Unit 15 - 30 Fort Street, Winnipeg, MB, (R3C 4X5)

DESIGNED BY	CHECKED BY
DRAWN BY SP	APPROVED BY
HORIZ. SCALE 1:400	DATE March 2014
VERT. SCALE	

MANAGER, PARK AND OPEN SPACES	DATE
MANAGER, PLANNING AND LAND USE DIVISION	DATE

DRAWING TITLE Pritchard Park Playground Renovations Existing Conditions and Removals
SITE ADDRESS 295 Pritchard Ave

DRAWING NO. P.13-G1
BID OPPORTUNITY NO. 248-2014