





NOTES	
1.	MANITOBA HYDRO CONTACT PERSON: MARK SCHRAM, PHONE: 204-360-7495
2.	MTS CONTACT PERSON: MARGARET GIBSON, PHONE: 204-941-5785
3.	ALL POLE BASES TO BE FIELD LOCATED BY LUCIEN GAGNON, CELL: 204-299-6061
4.	POLES 6 AND 8 TO BE FITTED WITH A BREAKAWAY BASE
5.	POLES 5, 6, 7, AND 8 TO BE FITTED WITH WAVETRONIX EQUIPMENT ON MAST ARMS c/w 1.2 m MOUNTING BRACKET
6.	POLES 9 AND 10 AAWD SIGN TO BE FITTED WITH A LED LIGHT FIXTURE
7.	POLES 5 AND 7 TO BE FITTED WITH 8.4 m LUMINAIR SHAFT.

LEGEND	
	38 mm ELECTRICAL CONDUIT
	50 mm ELECTRICAL CONDUIT

No.	SPEC.	NOTES
1	WOOD POLE	PROPOSED MANITOBA HYDRO SERVICE LOCATION
2	CONTROLLER	PROPOSED WIRELESS MTS SERVICE LOCATION
3	E - 005	DISTRIBUTION PANEL
4	E - 004	ECONOLITE ASCQS - 1000 CONTROLLER IN A M1 CABINET c/w E - 004b ADAPTOR PEDESTAL
5	F5 FOUNDATION	15.0 m J/U HEAVY SERIES CANTILEVER c/w 2 x 3 SECT. 300 mm WB. VEH. SIGNALS AND WAVETRONIX EQUIPMENT
6	F1 FOUNDATION	2.5 m DAVIT c/w 2 x 3 SECT. 300 mm EB. / NB. VEH. SIGNALS AND WAVETRONIX EQUIPMENT
7	F5 FOUNDATION	15.0 m J/U HEAVY SERIES CANTILEVER c/w 2 x 3 SECT. 300 mm EB. VEH. SIGNALS AND WAVETRONIX EQUIPMENT
8	F1 FOUNDATION	5.0 m DAVIT c/w 2 x 3 SECT. 300 mm SB. VEH. SIGNALS AND WAVETRONIX EQUIPMENT
9	F5 FOUNDATION	15.0 m J/U HEAVY SERIES CANTILEVER c/w WB SB ADVANCE SIGNAL SIGN (2.50 m x 2.00 m) AND 2 x 200 mm AMBER PLUSERS
10	F5 FOUNDATION	15.0 m J/U HEAVY SERIES CANTILEVER c/w WB SB ADVANCE SIGNAL SIGN (2.50 m x 2.00 m) AND 2 x 200 mm AMBER PLUSERS
11	E - 039c	SPLICE PIT FOR WAVETRONIX EQUIPMENT
12	E - 039c	PULL PIT FOR ADVANCE WARNING SIGNALS
13	E - 039c	SPLICE PIT FOR MB. HYDRO ILLUMINATION CIRCUITS

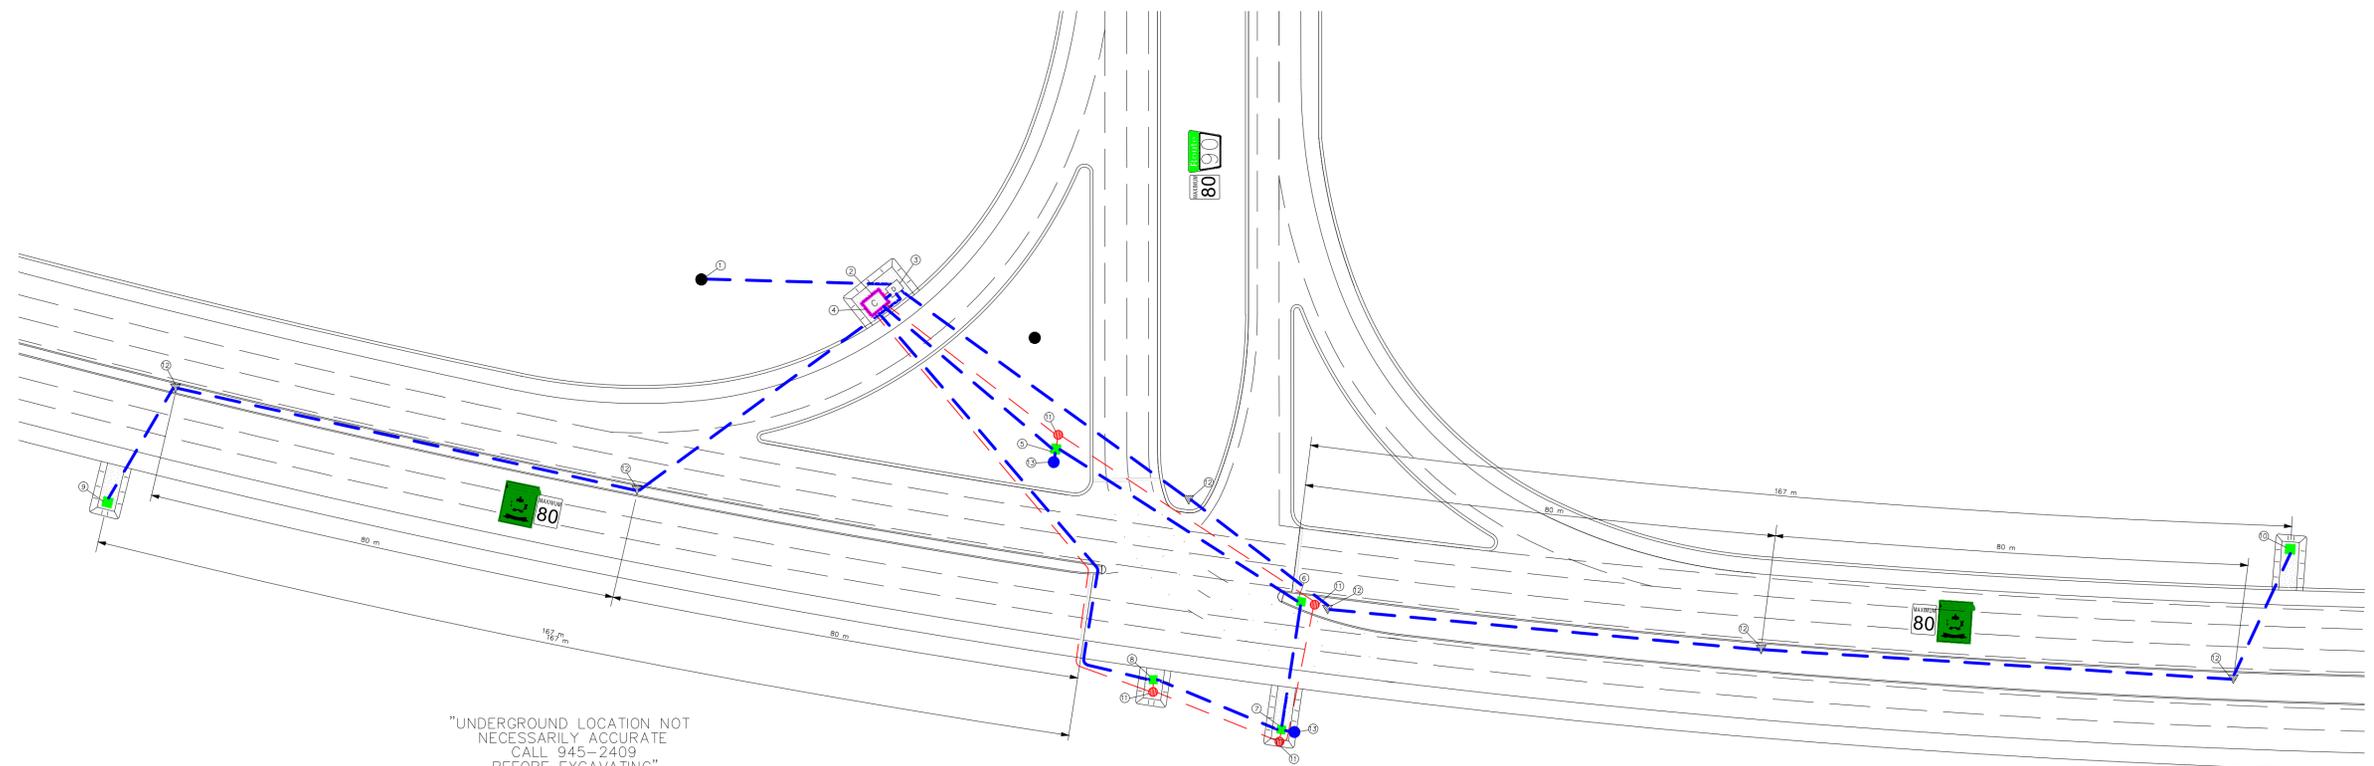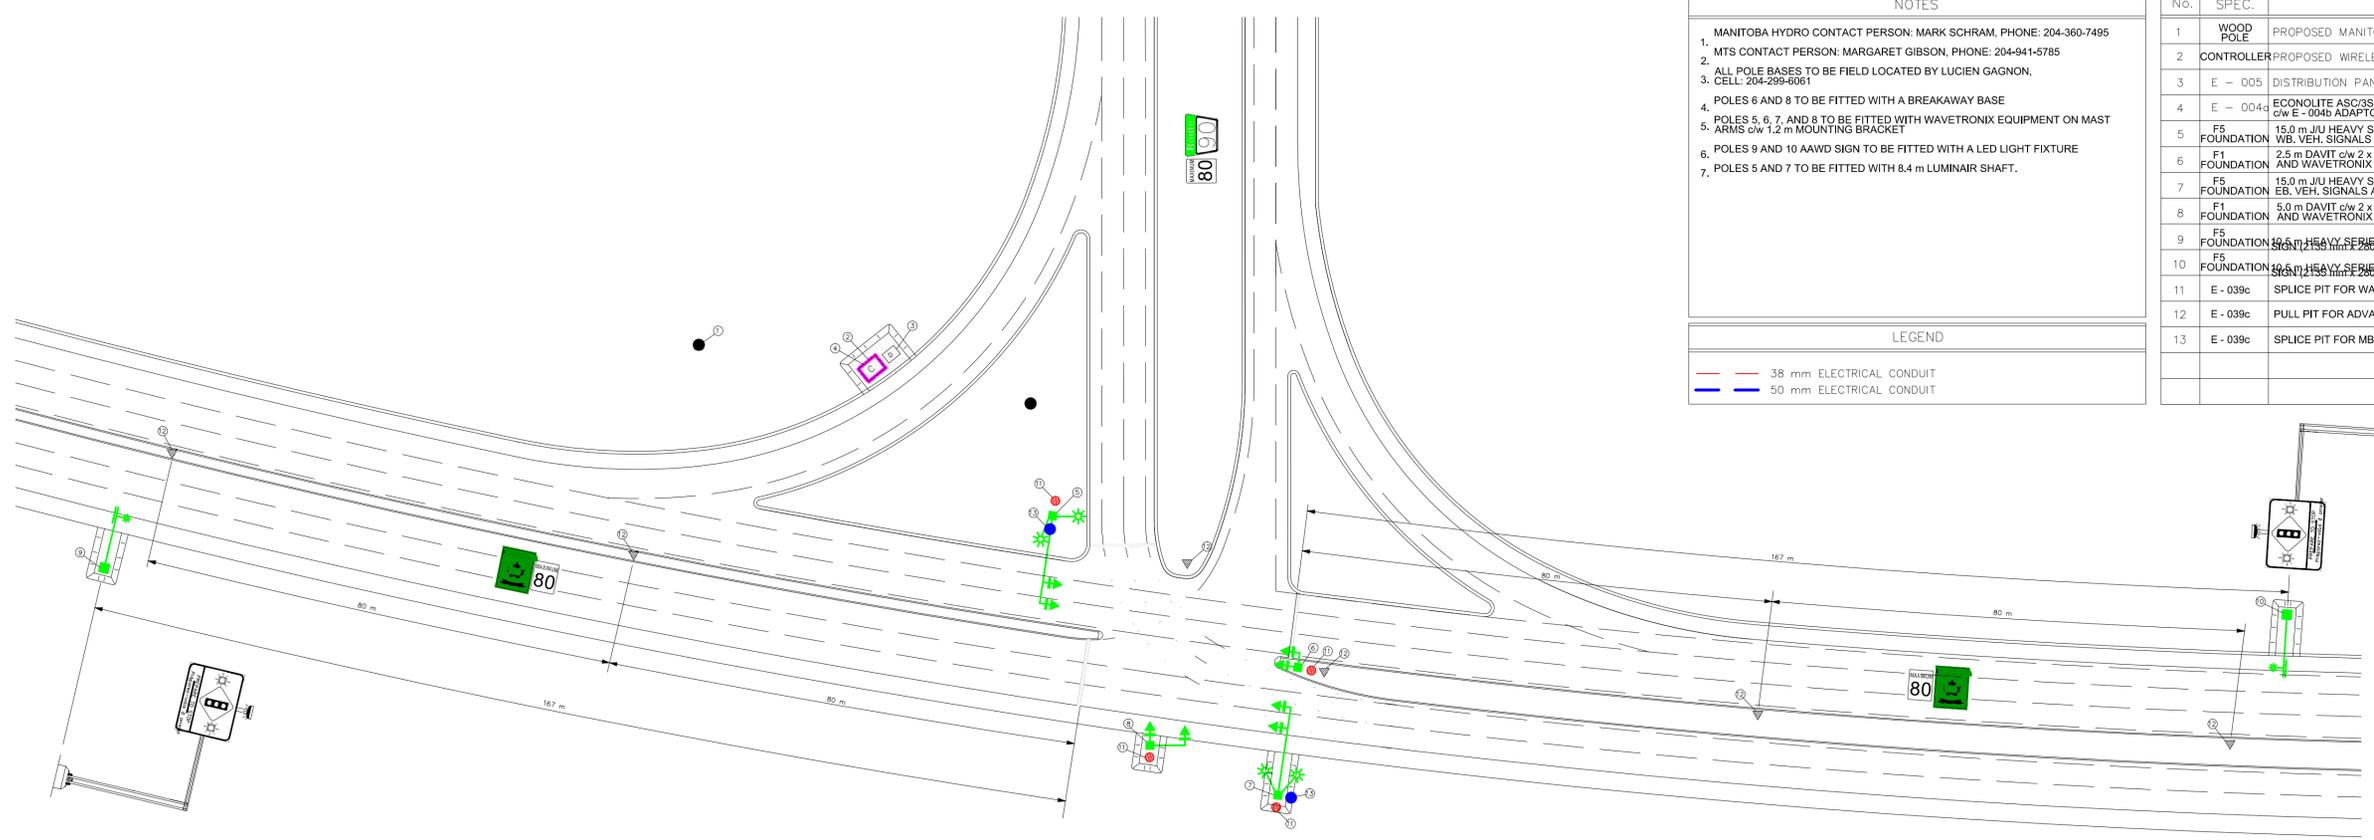

"UNDERGROUND LOCATION NOT NECESSARILY ACCURATE CALL 945-2409 BEFORE EXCAVATING"

DATE	REVISIONS	APPROVED	DRAWING SHEETS	BASE DATA INFORMATION/GENERAL NOTES	ENVIRONMENTAL APPROVALS	SEAL	SHEET LOCATION: P.T.H. 100 (Perimeter HWY) AT Route 90 (Kenaston Blvd)	SHEET DESCRIPTION	MANITOBA INFRASTRUCTURE AND TRANSPORTATION
15/04/2014	ISSUED FOR TENDER	B.MAGNUSSON	SHEET 1	TRAFFIC SIGNAL SURFACE & UNDERGROUND PLAN	CHECK ONE BELOW <input type="checkbox"/> LICENCE RECEIVED <input type="checkbox"/> ENVIRONMENTAL CLEARANCE RECEIVED, SUBJECT TO CONDITIONS IN LETTER DATED <input type="checkbox"/> NO ENVIRONMENTAL CLEARANCE REQUIRED			APPROVALS DESIGNED BY: _____ REVIEWED BY: _____ DIRECTOR OF TRAFFIC ENGINEERING DATE: _____	PROPOSED DETAILED DESIGN DRAWING OF WAVERLEY WEST ARTERIAL ROADS PROJECT (WWARP) CONTRACT 4 PREPARED BY: TRAFFIC ENG. DATE DRAWN: APRIL 3, 2014 SCALE: NTS SHEET: 1 OF 1 PLAN No.: 7994