



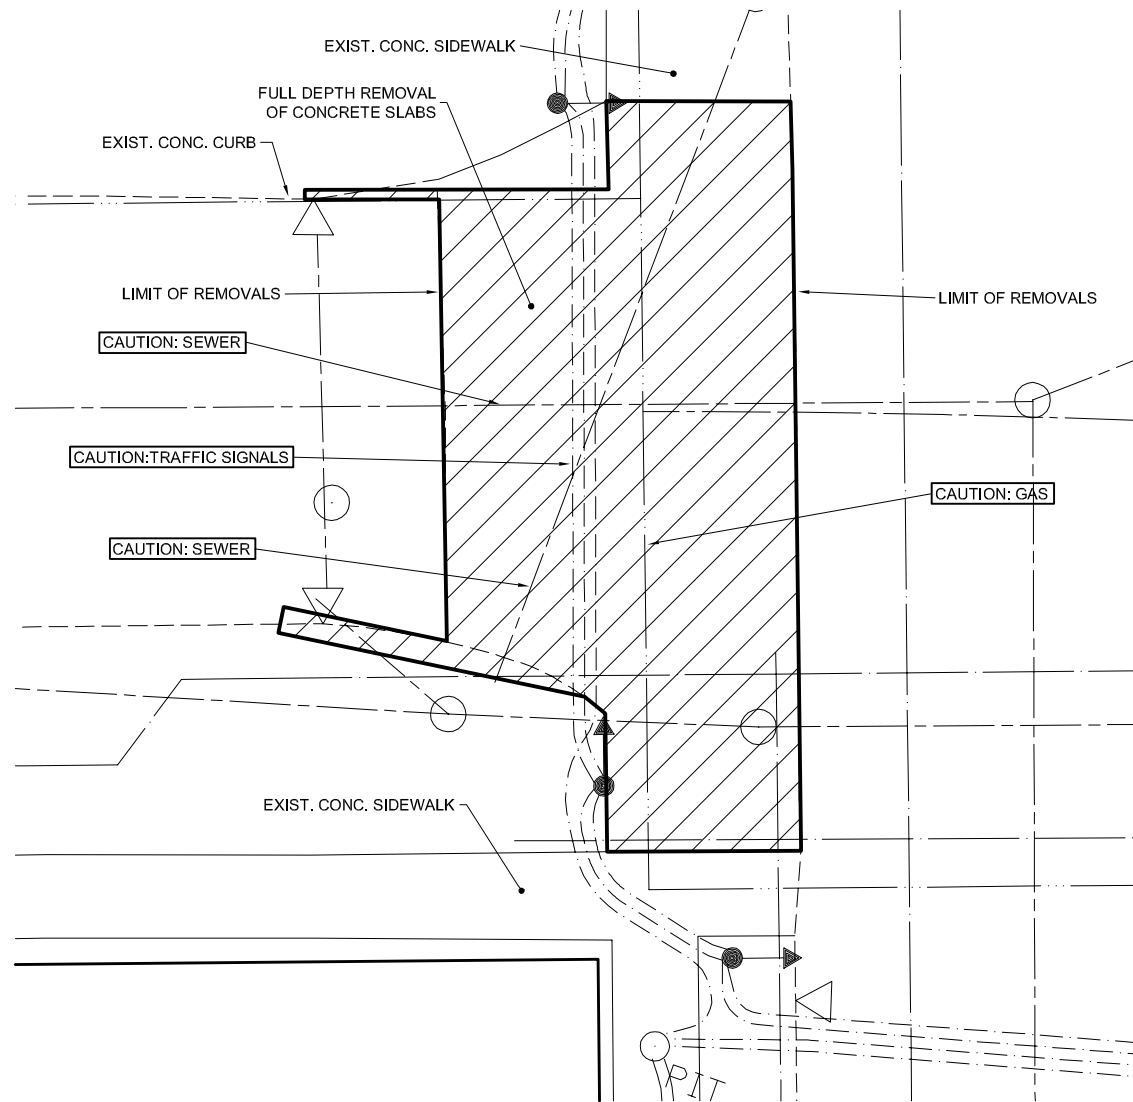


SIDEWALK REMOVAL DETAILS

SCALE: 1:150

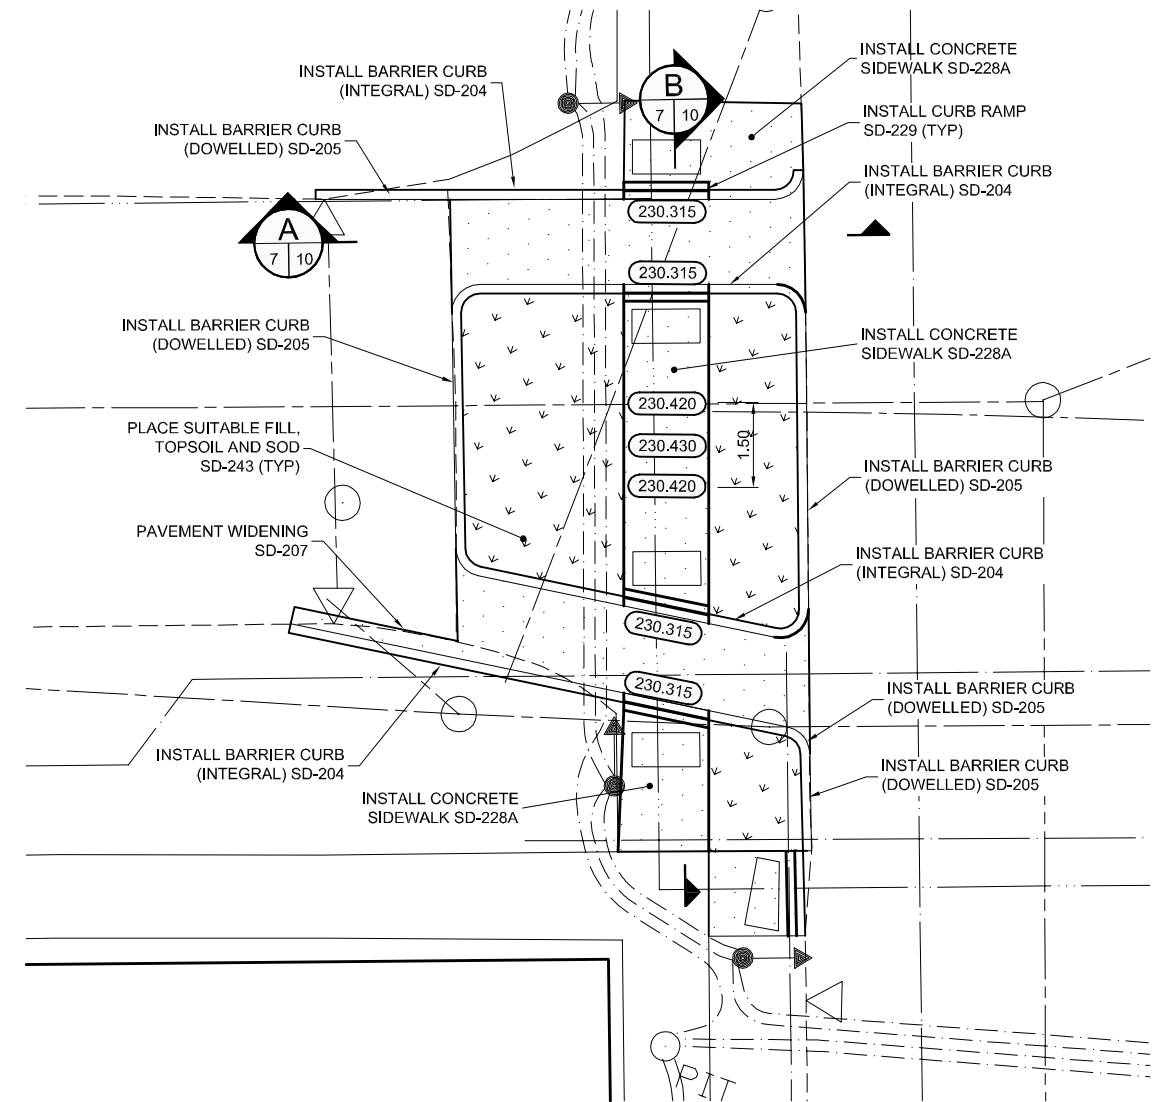


SIDEWALK CONSTRUCTION DETAILS

SCALE: 1:150

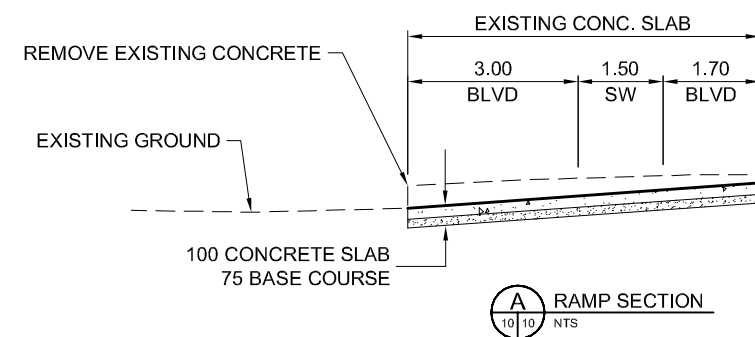

A RAMP SECTION

10 10
NTS

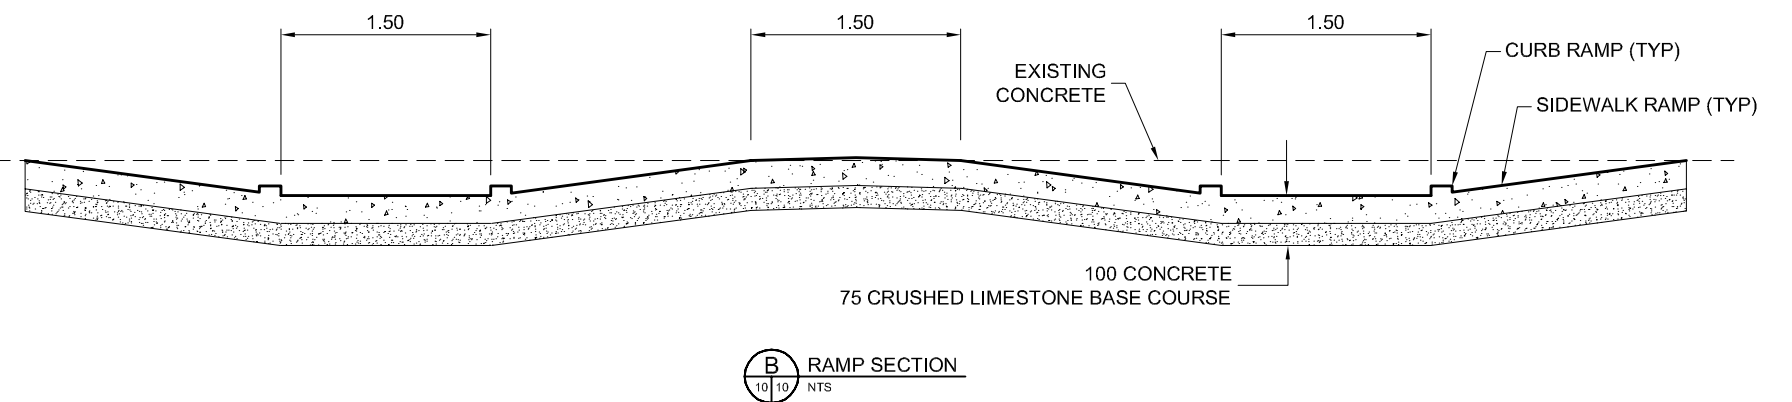

B RAMP SECTION

10 10
NTS



DATE:
06-12-2014
DRAWN BY:
TJH

DRAWING NO.:
520-2014
SHT 10-R0
SCALE:
AS NOTED

**BID OPPORTUNITY No. 520-2014
ARCHIBALD STREET / MISSION STREET
DETAILS**