
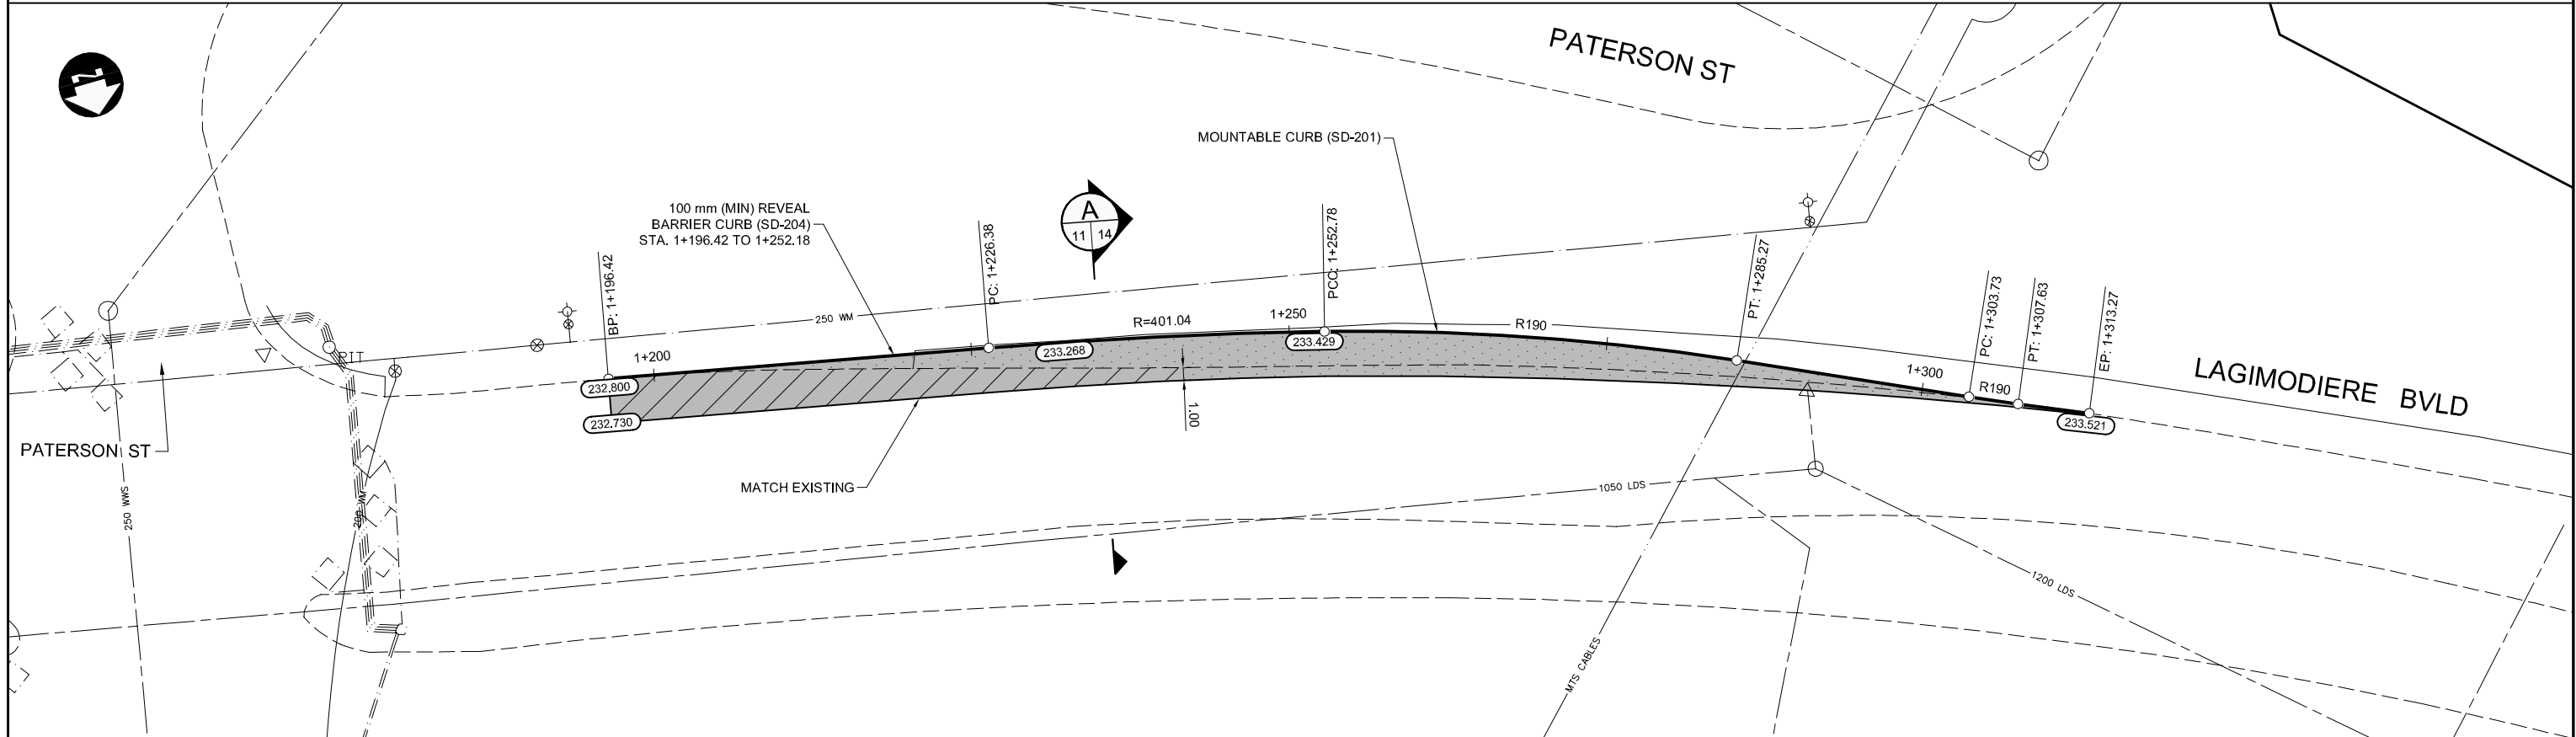


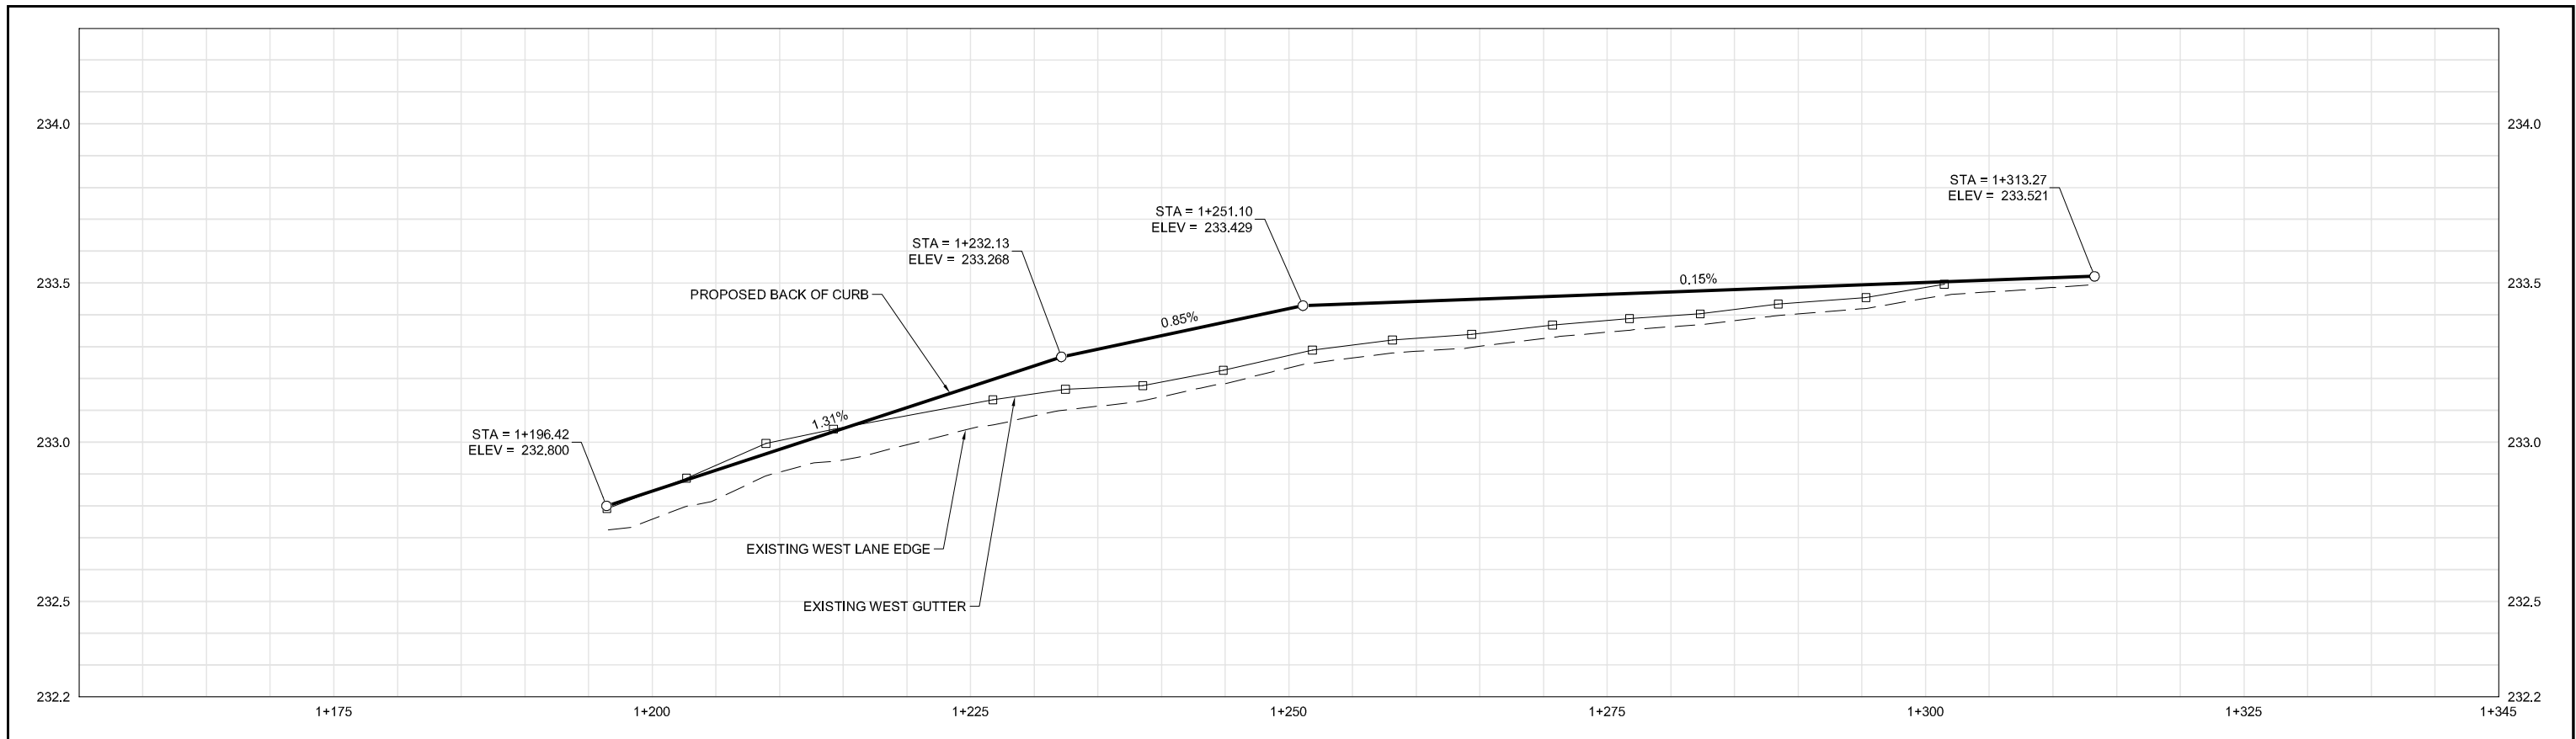

CONCRETE WITH ASPHALT OVERLAY ROADWAY CONCRETE	ASPHALT SHOULDER ASPHALT PLANING AND OVERLAY (50 mm DEPTH)			DATE: 10-24-2014 DRAWN BY: TJH	DRAWING NO.: 520-2014 SHT 11-R0 SCALE: H: 1:500 V: 1:20	BID OPPORTUNITY No. 520-2014 LAGIMODIERE BLVD SOUTHBOUND TURN LANE
---	---	--	--	---	--	--