



Jun 13, 2014 - 3:59pm
 P:\514001-514099\514032 - Consulting Services for 2014 Streets Maintenance Preservation Program\MMI.dwg\Diamond Grinding\514032-C-009-10_KENASTON.dwg - Lab:NB Kenaston Blvd-Scurfield Blvd

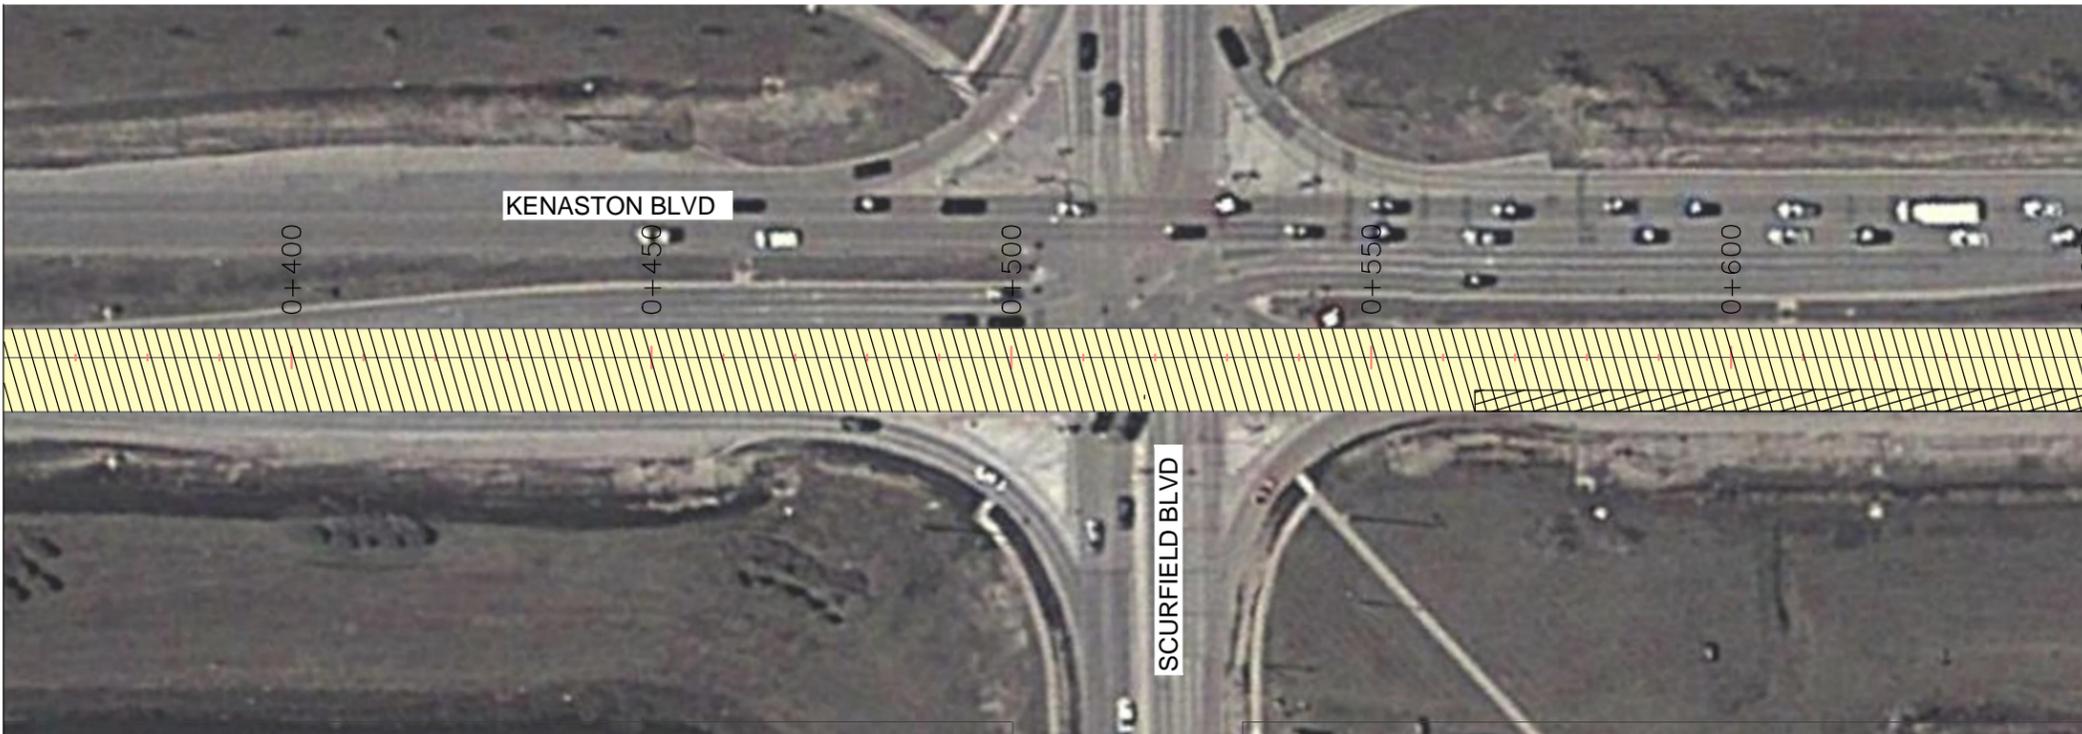

METRIC
 WHOLE NUMBERS INDICATE MILLIMETRES
 DECIMALIZED NUMBERS INDICATE METRES

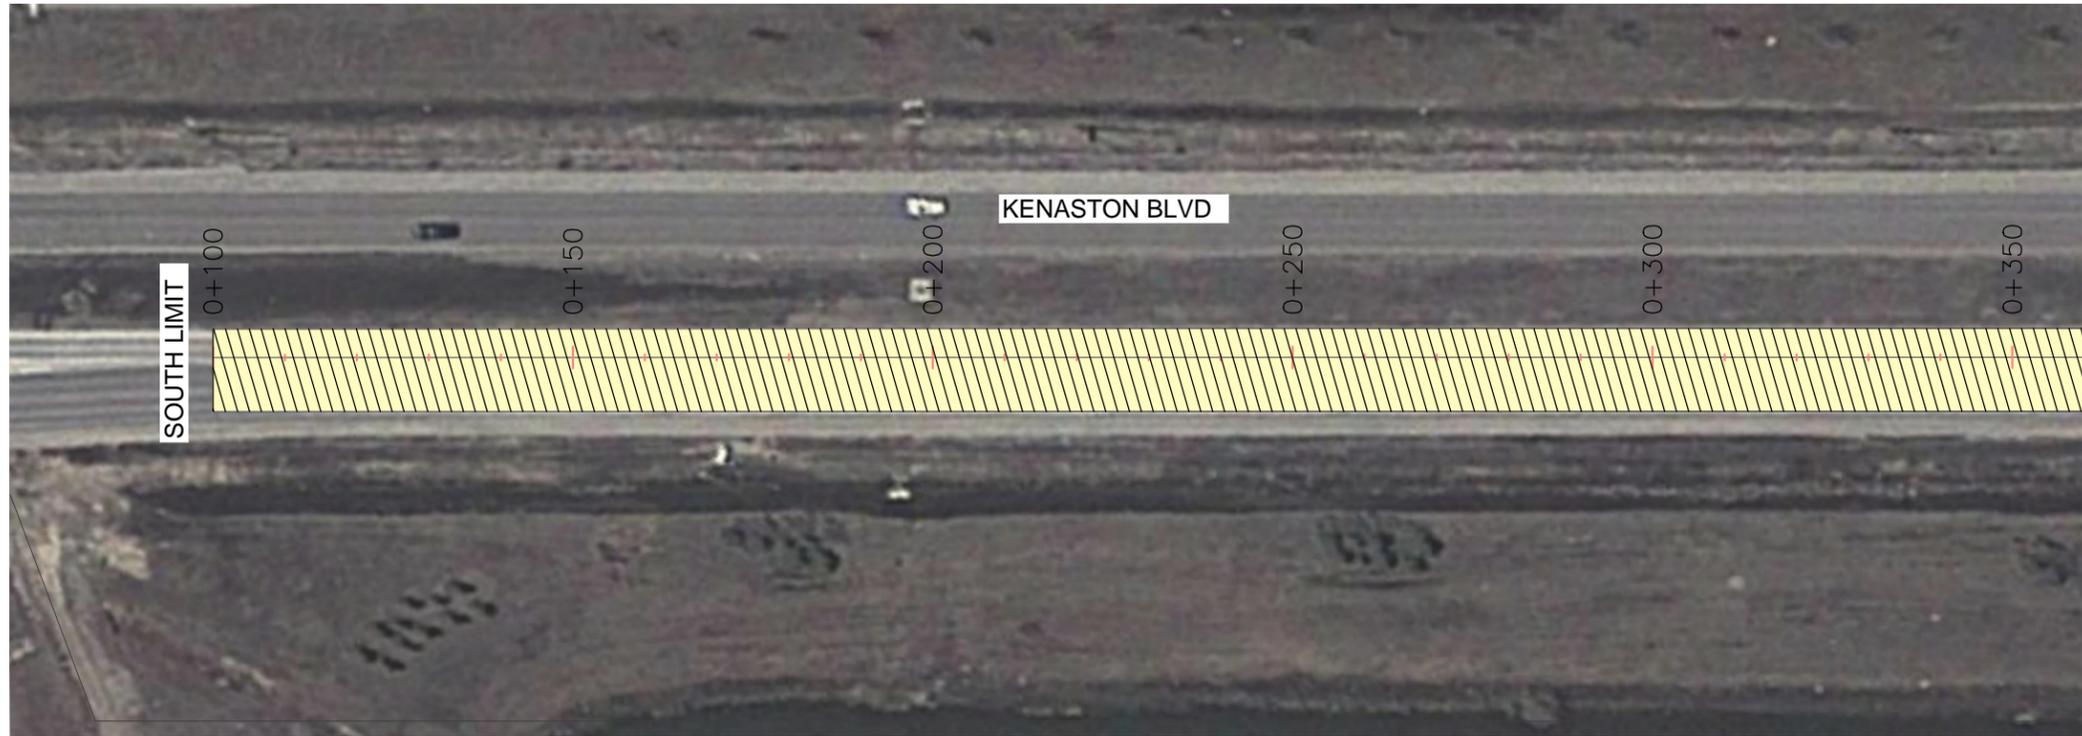

LEGEND

- DIAMOND GRINDING
- DIAMOND GRINDING W/ SLURRY DEPOSITED ON SIDE SLOPES

LOCATIONS APPROVED UNDERGROUND STRUCTURES

SIGNED BY: _____		DATE: _____	
SUPERV. U/G STRUCTURES			
<small> LOCATION OF UNDERGROUND STRUCTURES AS SHOWN ARE BASED ON THE BEST INFORMATION AVAILABLE BUT NO GUARANTEE IS GIVEN THAT ALL EXISTING UTILITIES ARE SHOWN OR THAT THE GIVEN LOCATIONS ARE EXACT CONFIRMATION OF EXISTENCE AND EXACT LOCATION OF ALL SERVICES MUST BE OBTAINED FROM THE INDIVIDUAL UTILITIES BEFORE PROCEEDING WITH CONSTRUCTION. </small>			

G.S.M. -			
ELEV. -			
NO.	REVISIONS	DATE	BY
1	ISSUED FOR TENDER	14/05/28	VMM
0	ISSUED FOR REVIEW	14/04/16	VMM

MMM GROUP		<small> MMM Group Limited. Suite 111 - 93 Lombard Ave. Winnipeg, MB R3B 3B1 t. 204.943.3178 f. 204.943.4948 www.mmm.ca </small>	
DESIGNED BY	B.Q.D.	CHECKED BY	V.M.M.
DRAWN BY	S.B.	APPROVED BY	V.M.M.
HR. SCALE	1:1000	RELEASED FOR CONSTRUCTION	
VERTICAL	-	DATE	14/05/28

ENGINEER'S SEAL

CONSULTANT ACAD DWG. NO.
5514032-C-009

THE CITY OF WINNIPEG
 PUBLIC WORKS DEPARTMENT
 STREETS MAINTENANCE DIVISION

2014 STREETS MAINTENANCE PRESERVATION PROGRAM
NB KENASTON BLVD
 FROM 475 m SOUTH OF SCURFIELD BLVD TO MCGILLVRAY BLVD
 STA. 0 +100 TO STA. 0+650
 DIAMOND GRINDING

CITY DRAWING NUMBER	SHEET 3 OF 5
BID NO.	543-2014

NOTE:
 These design documents are prepared solely for the use by the party with whom the design professional has entered into a contract and there are no representations of any kind made by the design professional to any party with whom the design professional has not entered into a contract.