



A ALIGNMENT A - STA: 1+145
SCALE: H - 1:100 V - 1:50

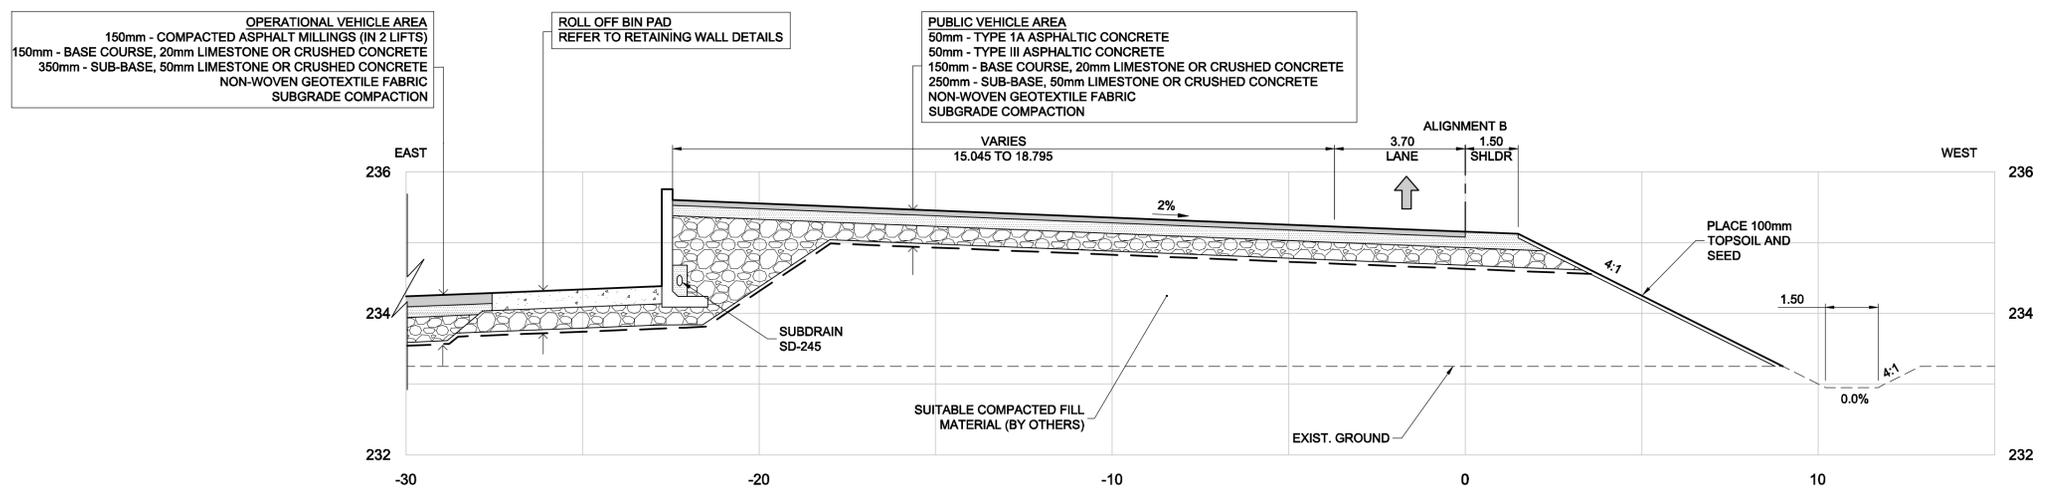

B ALIGNMENT B - STA: 2+430
SCALE: H - 1:100 V - 1:50

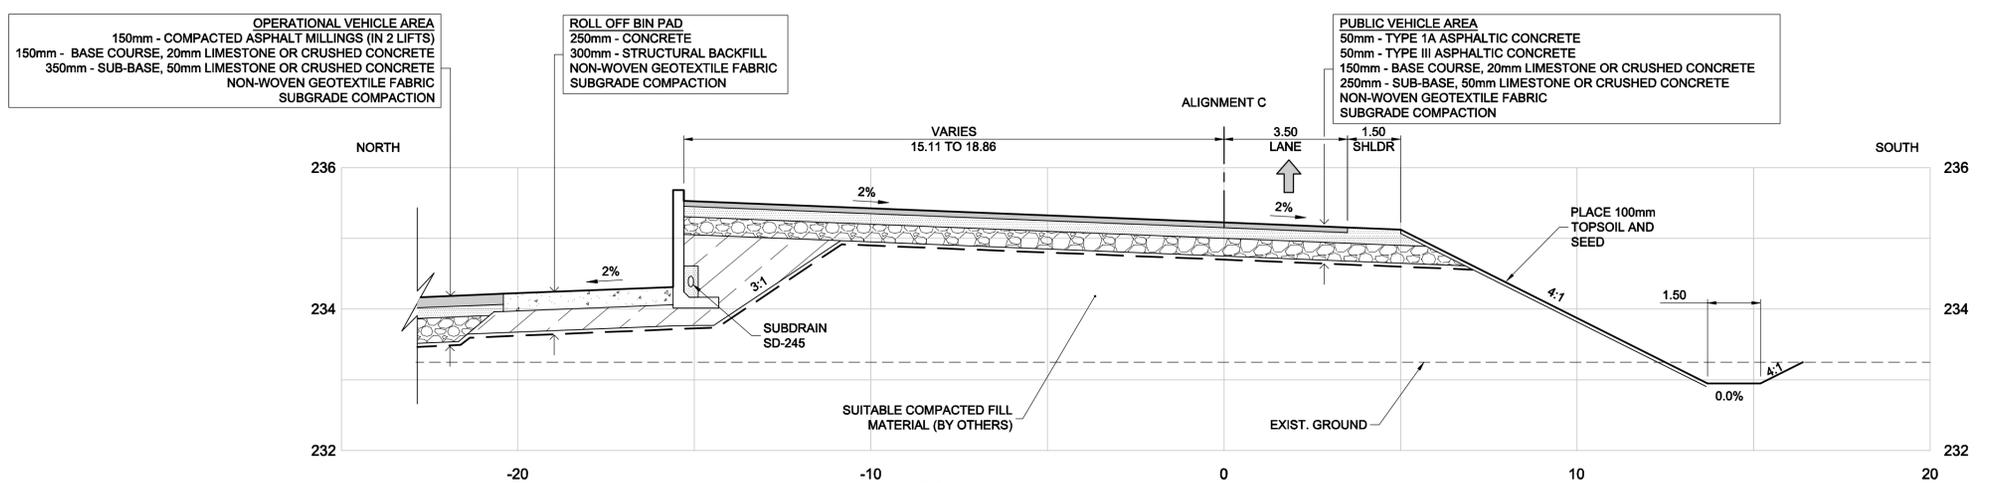

C ALIGNMENT C - STA: 0+212
SCALE: H - 1:100 V - 1:50

APEGN
Certificate of Authorization
Dillon Consulting Limited (MB)
No. 1789 Date: 2014/06/19

METRIC

WHOLE NUMBERS INDICATE MILLIMETRES
DECIMALIZED NUMBERS INDICATE METRES

G:\CAD\DWG\138224-02-Civil\01-Contract\Brady\138224-02-DSEC-COIN.dwg

150 WM	WATERMAIN	150 WM	MTS	M.T.S.	MTS	150 mm W.M.	WATERMAIN	150 mm W.M.
⊕	HYDRANT	⊕	MTS	CONCRETE	MTS	+	HYDRANT	+
⊕	VALVE	⊕	MTS	ASPHALT	MTS	X	VALVE	X
300 LDS	LAND DRAINAGE SEWER	300 LDS	MTS	PLANING	300 mm L.D.S.	---	LAND DRAINAGE SEWER	300 mm L.D.S.
250 WWS	WASTE WATER SEWER	250 WWS	MTS	PLANING	250 mm W.W.S.	---	WASTE WATER SEWER	250 mm W.W.S.
○	MANHOLE	●	MTS	PAVING STONES	---	---	Q PROFILE	---
□	CATCH BASIN	■	MTS	PROPERTY LINE	---	---	NORTH/WEST GUTTER	---
⊙	TEST HOLES	⊙	MTS	SURVEY BAR	---	---	SOUTH/EAST GUTTER	---
+	JUNCTIONS	+	MTS	CURB RAMP	---	---	NORTH/WEST T/LANE	---
---	CULVERT	---	MTS	DITCH	---	---	SOUTH/EAST T/LANE	---
100 GAS	GAS	100 GAS	MTS	SWALE	---	---		
---	EXISTING	---	MTS	LEGEND-PLAN	---	---	LEGEND-PROFILE	---
---	PROPOSED	---	MTS	LEGEND-PLAN	---	---	PROPOSED	---

UNDERGROUND STRUCTURES	B.M. ELEV.	DESIGNED BY	MRD
SUPV. U/G STRUCTURES COMMITTEE <td></td> <td>DRAWN BY</td> <td>PMW</td>		DRAWN BY	PMW
DATE		CHECKED BY	DBW
		APPROVED BY	ARR
		HOR. SCALE	AS NOTED
		VERTICAL	AS NOTED
		RELEASED FOR CONSTRUCTION	
		CONSULTANT PROJECT NUMBER	13-8224
		DATE	MARCH 2014

1	ISSUED FOR TENDER	14/03/19	ARR
NO.	REVISIONS	DATE	BY

DILLON CONSULTING

ENGINEER'S SEAL
PROVINCE OF MANITOBA
M.R. DOUCET
2014/06/19
REGISTERED PROFESSIONAL ENGINEER
Member 22306

THE CITY OF WINNIPEG
WATER AND WASTE DEPARTMENT

4R WINNIPEG DEPOT
BRADY ROAD RESOURCE
MANAGEMENT FACILITY

ROADWORKS
CROSS SECTIONS

CITY DRAWING NUMBER
1-0400A-C0004-001
SHEET 5 OF 35
CONSULTANT DRAWING NUMBER
C4