
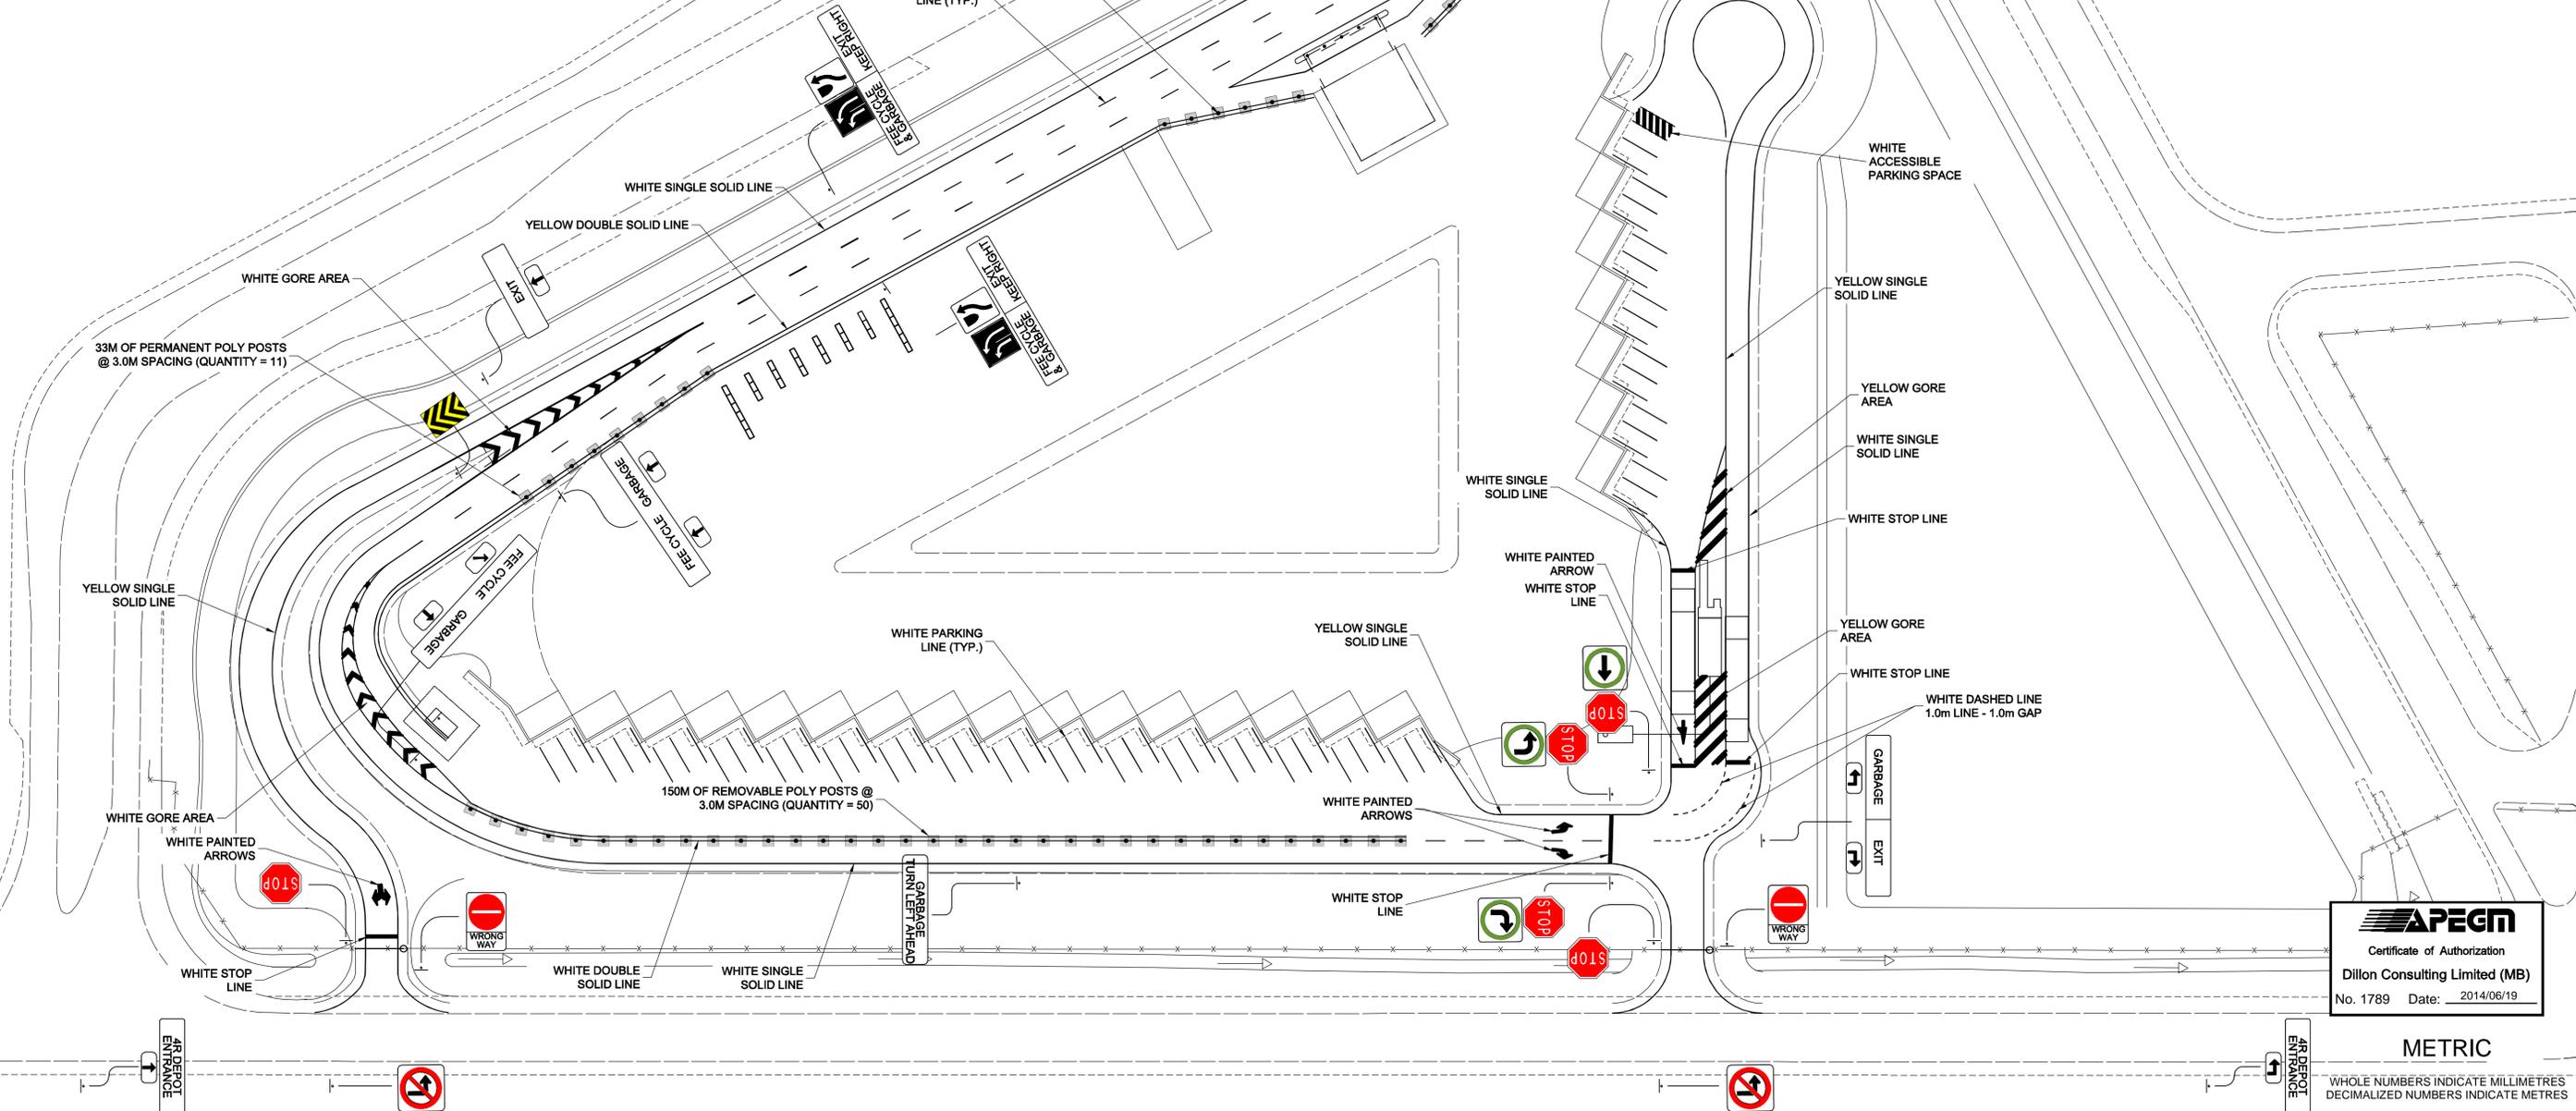


**LINE PAINTING LEGEND:**

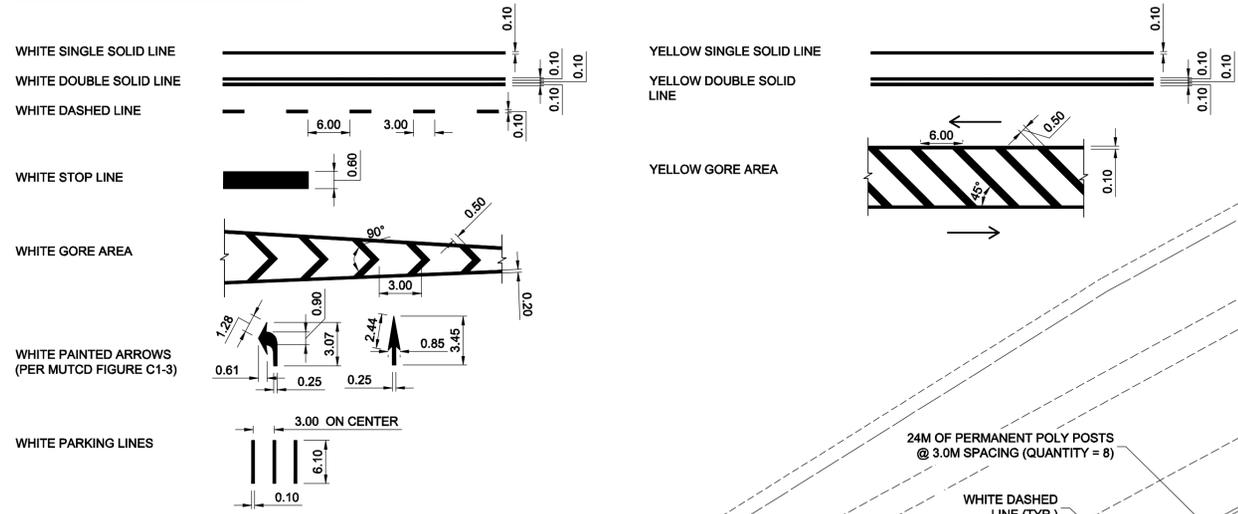

**APEGN**  
 Certificate of Authorization  
 Dillon Consulting Limited (MB)  
 No. 1789 Date: 2014/06/19

**METRIC**  
 WHOLE NUMBERS INDICATE MILLIMETRES  
 DECIMALIZED NUMBERS INDICATE METRES

150 WM	WATERMAIN	150 WM	MTS	M.T.S.	MTS	150 mm W.M.	WATERMAIN	150 mm W.M.
300 LDS	LAND DRAINAGE SEWER	300 LDS	MTS	CONCRETE	MTS	300 mm L.D.S.	HYDRANT	300 mm L.D.S.
250 WWS	WASTE WATER SEWER	250 WWS	MTS	ASPHALT	MTS	250 mm W.W.S.	VALVE	250 mm W.W.S.
○	MANHOLE	●	MTS	PLANING	MTS	○	LAND DRAINAGE SEWER	○
□	CATCH BASIN	■	MTS	SIDEWALK	MTS	○	WASTE WATER SEWER	○
⊕	TEST HOLES	⊕	MTS	PAVING STONES	MTS	○	Q PROFILE	○
⊕	JUNCTIONS	⊕	MTS	PROPERTY LINE	MTS	○	NORTH/WEST GUTTER	○
⊕	CULVERT	⊕	MTS	SURVEY BAR	MTS	○	SOUTH/EAST GUTTER	○
100 GAS	GAS	100 GAS	MTS	CURB RAMP	MTS	○	NORTH/WEST T/LANE	○
EXISTING	LEGEND-PLAN	PROPOSED	EXISTING	DITCH	MTS	○	SOUTH/EAST T/LANE	○
EXISTING	LEGEND-PLAN	PROPOSED	EXISTING	SWALE	MTS	○		○

UNDERGROUND STRUCTURES		B.M. ELEV.	DESIGNED BY	MRD
SHP, U/G STRUCTURES COMMITTEE			DRAWN BY	PMW
DATE			CHECKED BY	DBW
NOTE:			APPROVED BY	ARR
LOCATION OF UNDERGROUND STRUCTURES AS SHOWN ARE BASED ON THE BEST INFORMATION AVAILABLE. BUT NO GUARANTEE IS GIVEN THAT ALL EXISTING UTILITIES ARE SHOWN OR THAT THE GIVEN LOCATIONS ARE EXACT. LOCATION OF ALL SERVICES MUST BE OBTAINED FROM THE INDIVIDUAL UTILITIES BEFORE PROCEEDING WITH CONSTRUCTION.			HOR. SCALE	1:500
			VERTICAL	
			RELEASED FOR CONSTRUCTION	
			CONSULTANT PROJECT NUMBER	13-8224
			DATE	MARCH 2014
			DATE	
			DATE	

**DILLON CONSULTING**

ENGINEER'S SEAL  
 PROVINCE OF MANITOBA  
 M.R. DOUCET  
 2014/06/19  
 Member 22306  
 REGISTERED PROFESSIONAL ENGINEER

**THE CITY OF WINNIPEG**  
 WATER AND WASTE DEPARTMENT

4R WINNIPEG DEPOT  
 BRADY ROAD RESOURCE  
 MANAGEMENT FACILITY

SIGNAGE AND LINE  
 PAINTING

CITY DRAWING NUMBER  
 1-0400A-C0006-001

SHEET 7 OF 35

CONSULTANT DRAWING NUMBER  
 C6

G:\CAD\DWG\138224-02-Civil\01-Contract\Brady\138224-02-PLPR-SIGN.dwg