



TYPICAL RETAINING WALL - PARTIAL PLAN
1:20

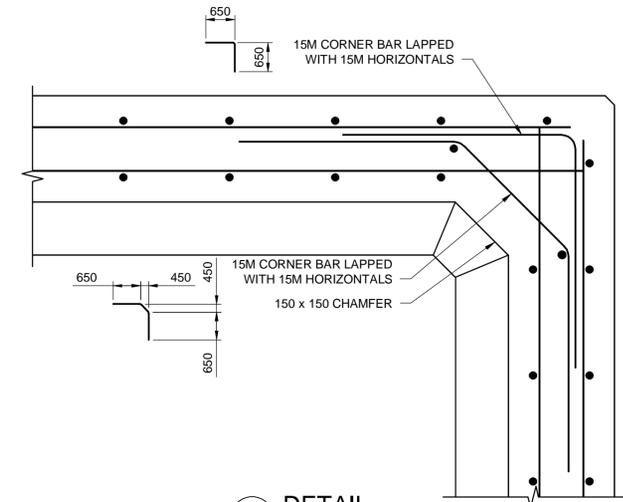


B DETAIL
1:10

TYPICAL OUTSIDE CORNER DETAIL WITHOUT LIGHT STANDARD.

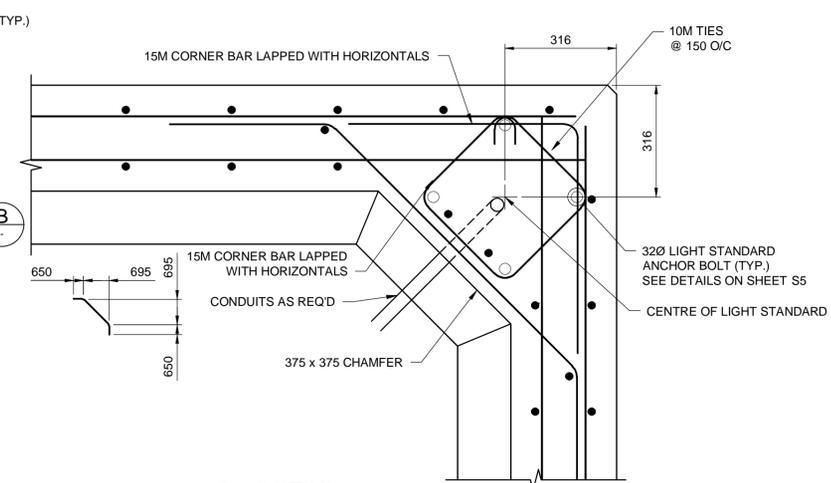

C DETAIL
1:10

TYPICAL OUTSIDE CORNER DETAIL WITH LIGHT STANDARD. SEE LIGHT STANDARD LOCATIONS ON SHEET E6

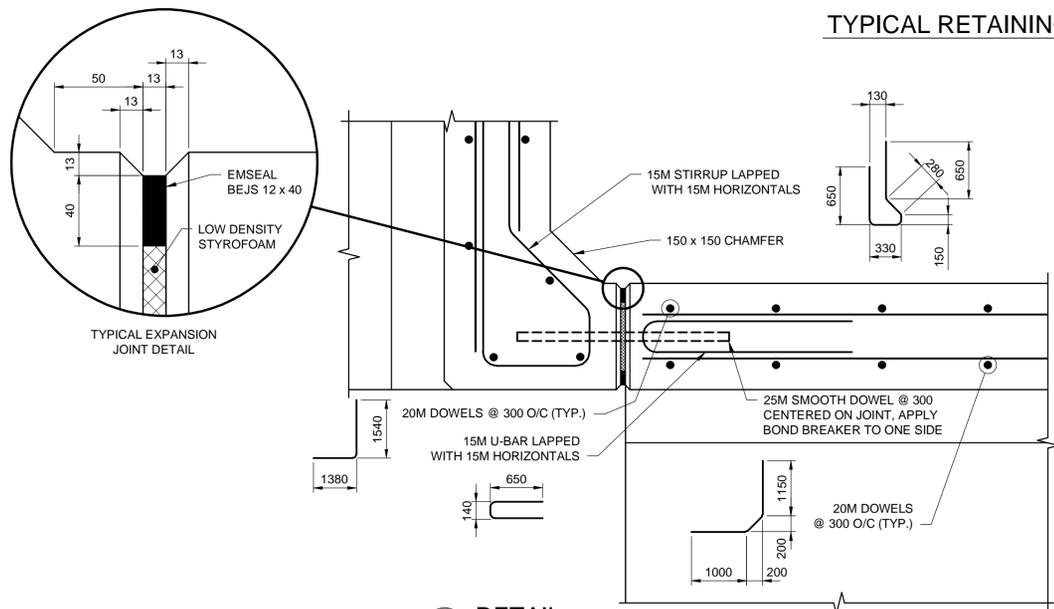

A DETAIL
1:10

TYPICAL INSIDE CORNER DETAIL

APEGN
Certificate of Authorization
Dillon Consulting Limited (MB)
No. 1789 Date: 2014/06/19

METRIC

WHOLE NUMBERS INDICATE MILLIMETRES
DECIMALIZED NUMBERS INDICATE METRES

B.M. ELEV.	DESIGNED BY CDW				4R WINNIPEG DEPOT BRADY ROAD RESOURCE MANAGEMENT FACILITY	CITY DRAWING NUMBER 1-0400A-S0002-001
	DRAWN BY KB					SHEET 9 OF 35
	CHECKED BY SSR					CONSULTANT DRAWING NUMBER S2
	APPROVED BY ARR					
	HOR. SCALE AS NOTED	RELEASED FOR CONSTRUCTION	ENGINEER'S SEAL	CONSULTANT PROJECT NUMBER 13-8224	RETAINING WALL DETAILS 1 OF 3	
	VERTICAL	DATE				
1 ISSUED FOR TENDER	14/06/19	ARR				
NO. REVISIONS	DATE	BY	DATE	MARCH 2014		