


CLEARWATER ROAD - VERMILLION ROAD TO VERMILLION ROAD SCALE 1:3500

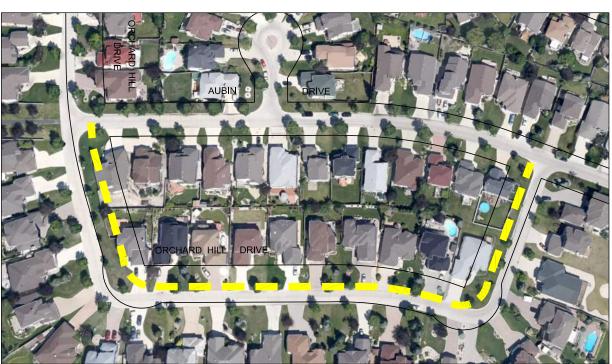

ORCHARD HILL DRIVE - AUBIN DRIVE TO AUBIN DRIVE

LEGEND

LIMIT OF CONSTRUCTION BUS ROUTE

SCHOOL LOCATION

NO. REVISIONS

MMM Group Limited Suite 111 - 93 Lombard Ave. Winnipeg, MB R3B 3B1 t. 204.943.3178 t. 204.943.4948 **MMM GROUP** DESIGNED VMM/BD CHECKED APPROVED BY RELEASED FOR CONSTRUCTION 14/05/09 VMM VERTICAL -0 ISSUED FOR TENDER DATE BY DATE: 14/05/30 DATE

MAROTI Member 30809

THE CITY OF WINNIPEG PUBLIC WORKS DEPARTMENT ENGINEERING DIVISION Winnipèg

2014 THIN BITUMINOUS OVERLAY (TBO) PROGRAM

DRAWING NO. REV. 06 0

Ν





GROVER HILLS LANE - VERMILLION ROAD TO BEAVERHILL BOULEVARD

SCALE 1:3500

SCALE NTS

APEGN No. 4531 Date: APRIL 30, 2014

METRIC WHOLE NUMBERS INDICATE MILLIMETRES DECIMALIZED NUMBERS INDICATE METRE

5514040-2014.1-06

CLEARWATER ROAD, GROVER HILLS LANE, ORCHARD HILL DRIVE

NOIE:
These design documents are prepared solely for the use by the party with whom the design professional has entered into a contract and there are no representations of any kind made by the design professional to any party with whom the design professional has not entered into a contract.