



1
L1.3
UNIT PAVING @ EXISTING SIDEWALK
SCALE 1:15

STRUCTURAL NOTES


- OBTAIN FINAL APPROVAL OF LAYOUT PRIOR TO PROCEEDING WITH ANY FINISHES.
- ENSURE ALL BASES AND FOUNDATIONS ARE FORMED AND ALL ELECTRICAL LINES ARE IN PLACE AND APPROVED PER ELECTRICAL SPECIFICATIONS PRIOR TO PROCEEDING WITH FINISH INSTALLATION.
- ENSURE ALL SLEEVES AND CONDUITS NECESSARY TO THE COMPLETION OF ELECTRICAL, AND IRRIGATION INSTALLATION ARE IN PLACE AND APPROVED PRIOR TO COMMENCING WITH FINISHES.
- ENSURE FORMWORK AND REBAR HAVE BEEN APPROVED PRIOR TO POURING CONCRETE.
- INSTALL SOFT LANDSCAPE FINISHES ONLY AFTER HARD LANDSCAPE INSTALLATIONS ARE APPROVED. ENSURE TOPSOIL, SOD, AND MULCH MEET FINISH GRADES AFTER REQUIRED COMPACTION IS COMPLETED.
- INSTALL PRECAST CONCRETE PAVERS AND BASES ONLY AFTER CONCRETE WORK HAS BEEN APPROVED.
- INSTALL DETECTABLE WARNING STRIPS AND SURFACES AT STAIRS ONLY AFTER SAMPLES HAVE BEEN APPROVED BY CWPG UNIVERSAL ACCESS COORDINATOR AND CONTRACT ADMINISTRATOR.

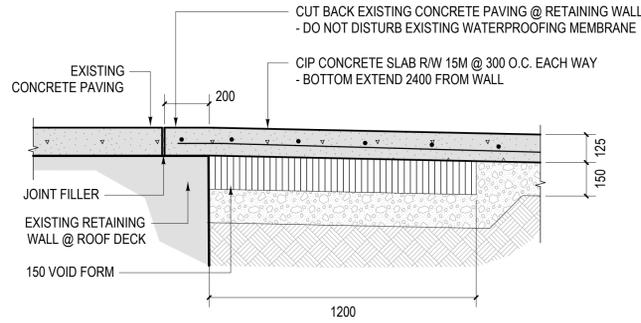


2
L1.3
CIP CONCRETE SLAB @ ROOF DECK
SCALE 1:15

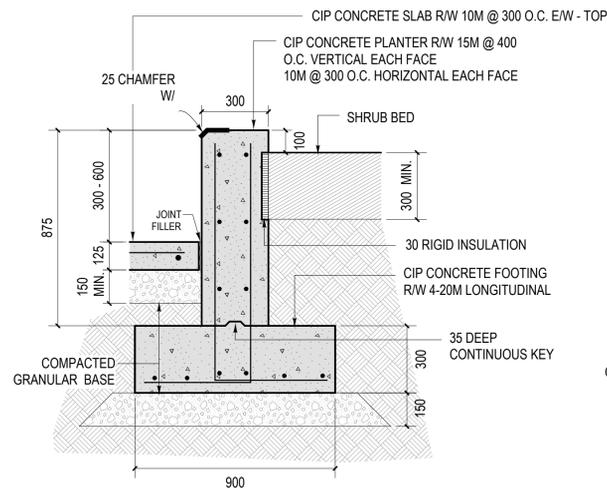


3
L1.3
CIP CONCRETE PLANTER - A
SCALE 1:15

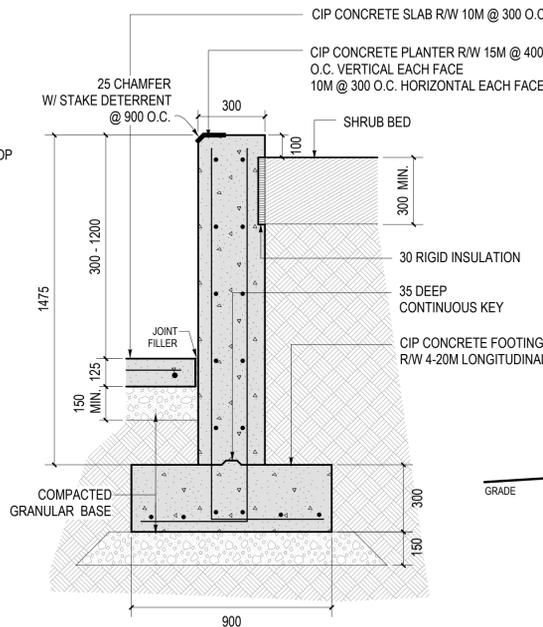


4
L1.3
CIP CONCRETE PLANTER - B
SCALE 1:15

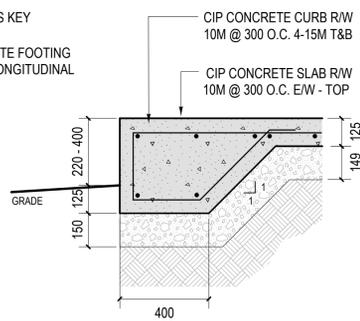


5
L1.3
CIP THICKENED EDGE CONCRETE
SCALE 1:15

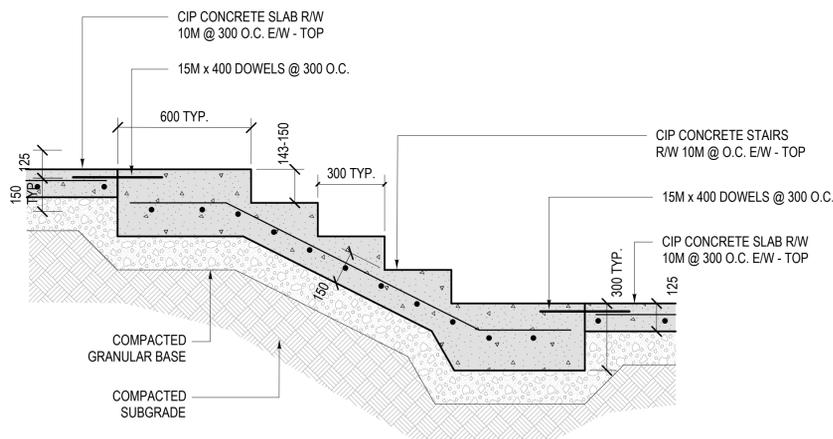

6
L1.3
CIP CONCRETE STAIRS
SCALE 1:15

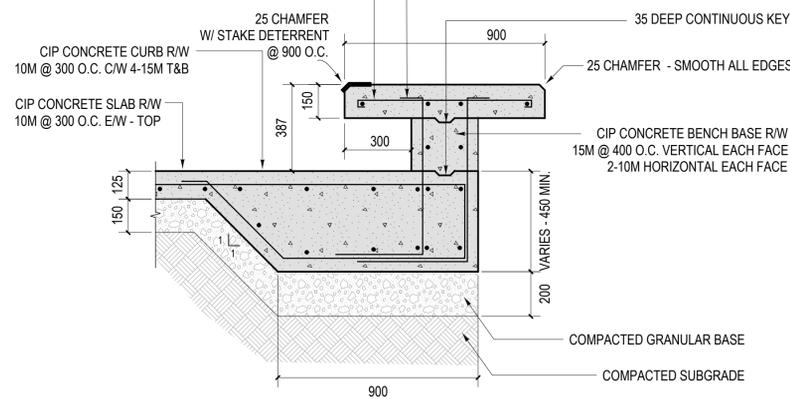

7
L1.3
CIP CONCRETE BENCH
SCALE 1:15

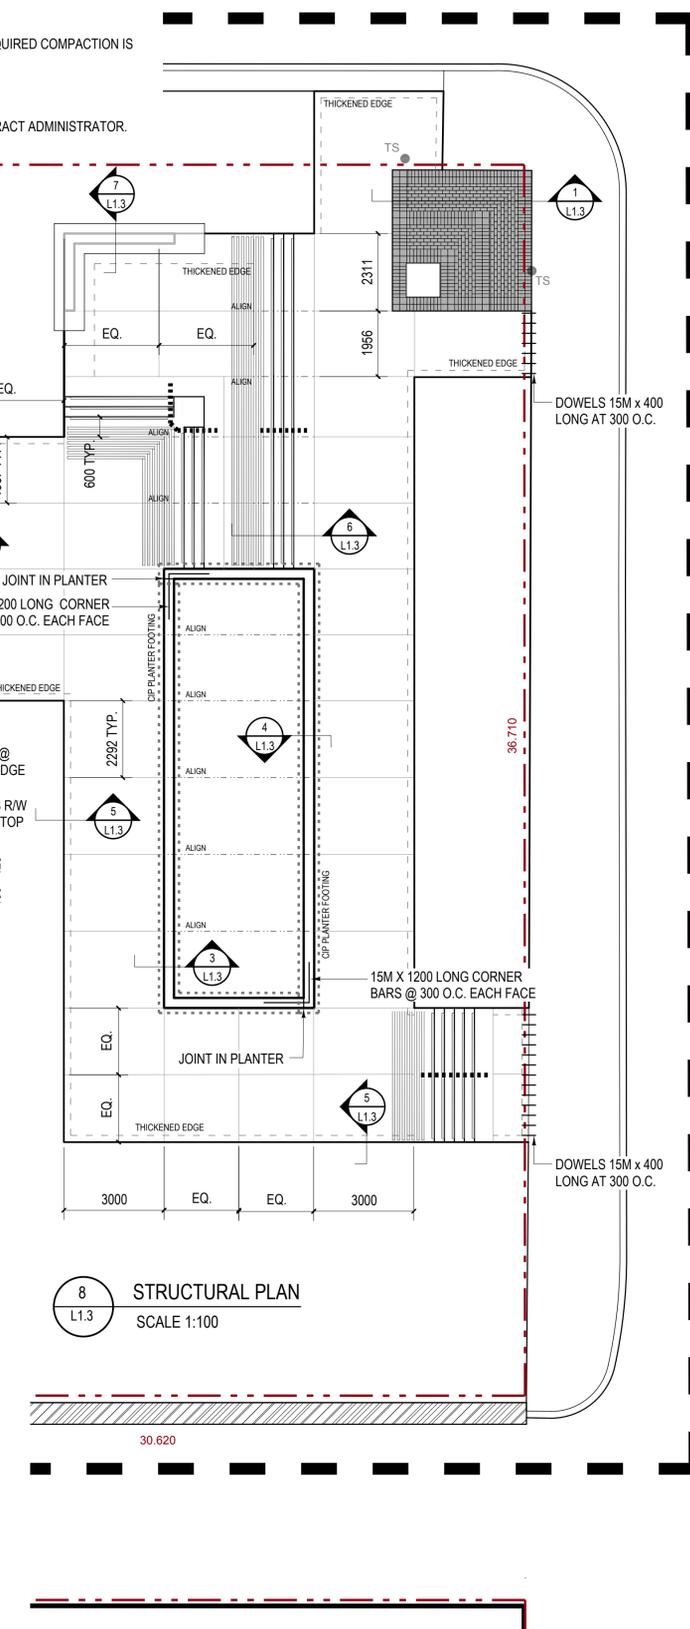

8
L1.3
STRUCTURAL PLAN
SCALE 1:100

NOTES

LEGEND

1 - ISSUED FOR TENDER	JUNE 16, 2014
ISSUE NOTES	DATE

THIS DRAWING MUST NOT BE SCALED.
THE GENERAL CONTRACTOR SHALL VERIFY ALL DIMENSIONS, DATUMS AND LEVELS PRIOR TO COMMENCEMENT OF WORK. ALL ERRORS AND OMISSIONS TO BE REPORTED IMMEDIATELY TO THE LANDSCAPE ARCHITECT.
VARIATIONS & MODIFICATIONS TO WORK SHOWN ON THESE DRAWINGS SHALL NOT BE CARRIED OUT WITHOUT WRITTEN PERMISSION FROM THE LANDSCAPE ARCHITECT.
THIS DRAWING IS THE EXCLUSIVE PROPERTY OF THE LANDSCAPE ARCHITECTS AND CAN BE REPRODUCED ONLY WITH THE PERMISSION OF THE LANDSCAPE ARCHITECTS. IN WHICH CASE THE REPRODUCTION MUST BEAR THEIR NAME AS LANDSCAPE ARCHITECTS.

PROFESSIONAL SEALS

HTFC
PLANNING & DESIGN
500-115 Bannatyne Avenue East Winnipeg, MB R3B 0R3
PHONE 204 944 9907 WEB htfc.mb.ca

PROJECT TITLE

**MILLENNIUM LIBRARY PARK
PHASE TWO
- ST MARY & SMITH ENTRANCE**
WINNIPEG, MANITOBA

SHEET TITLE

**STRUCTURAL PLAN &
DETAILS**

DRAWN RG	REVIEWED MG	DRAWING NO. L1.3
SCALE AS NOTED	PROJECT No. 14-020	
DATE PRINTED 9:51 AM Mon, Jun 23, 2014		

PRELIMINARY - NOT FOR CONSTRUCTION