
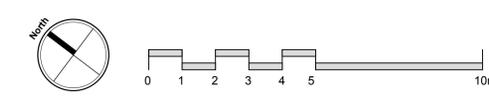
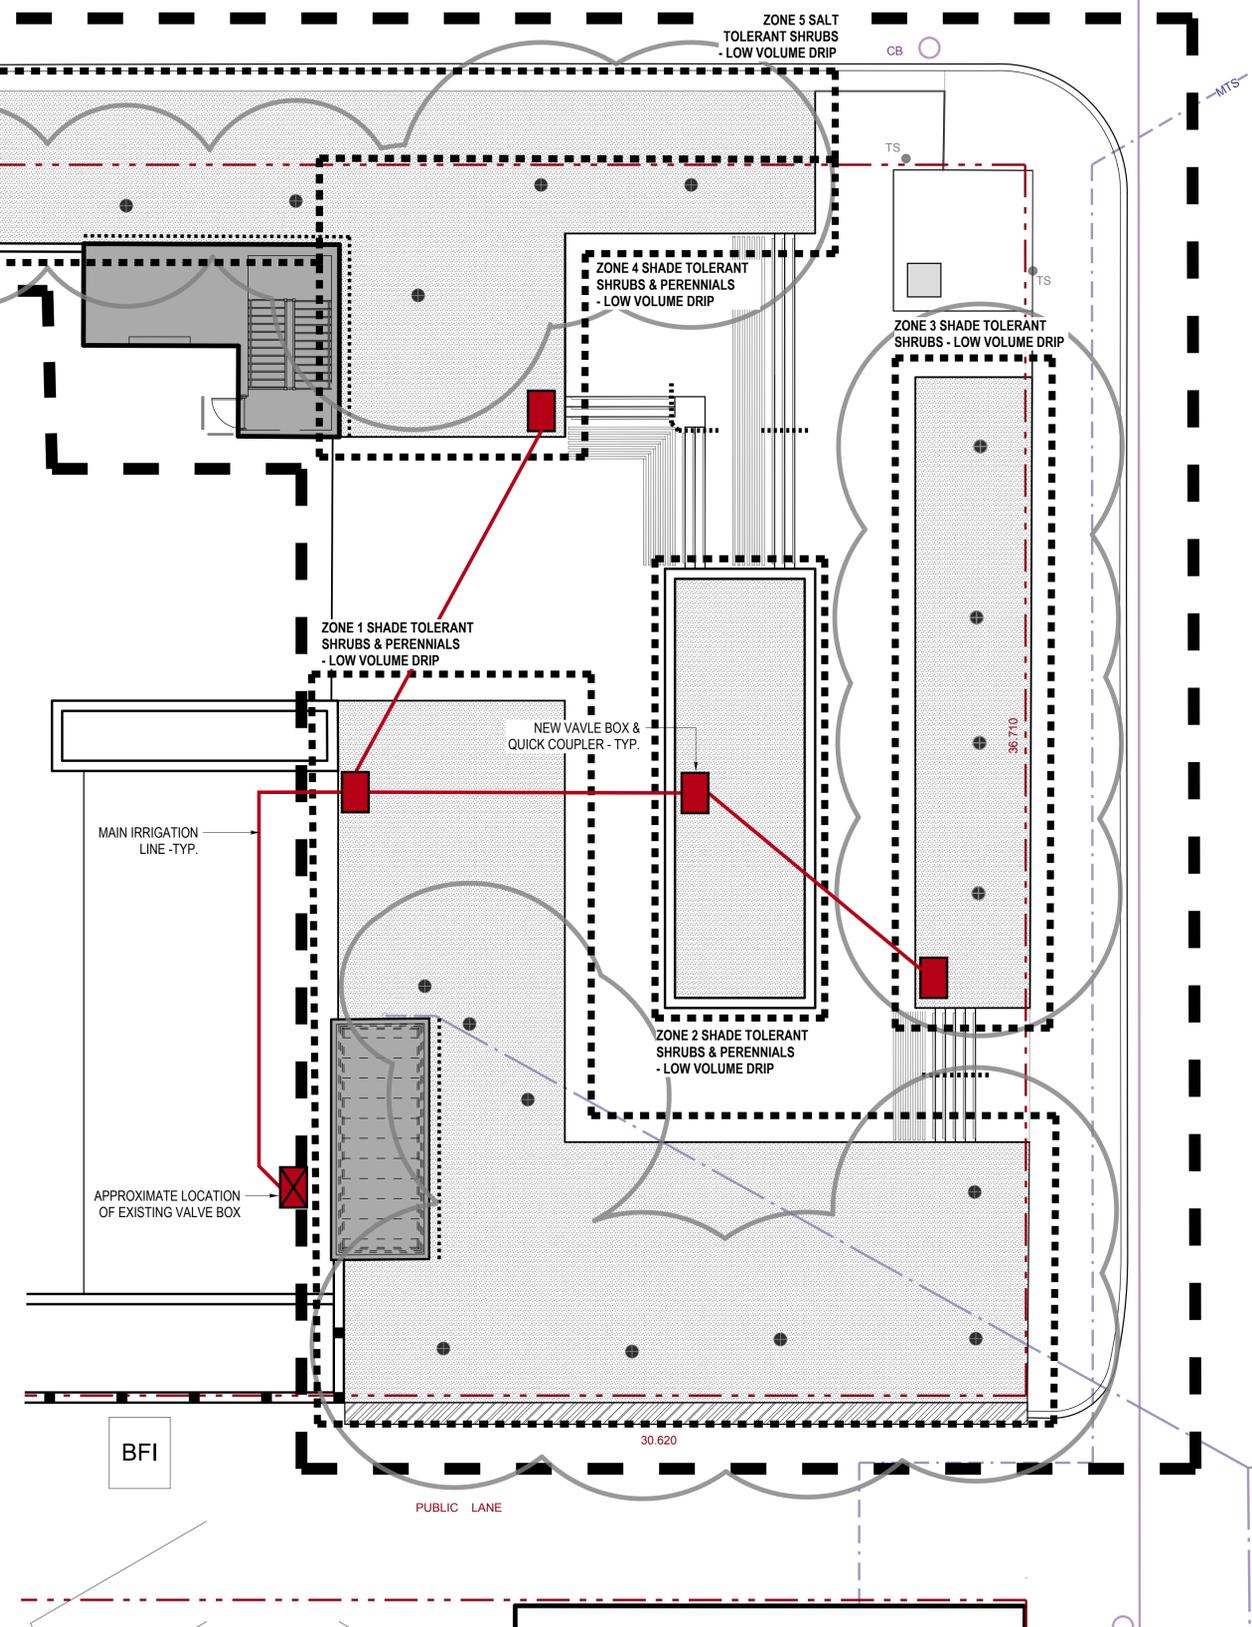


IRRIGATION NOTES:

1. ENSURE THE LOCATION OF ALL EXISTING SERVICES BOTH OLD AND RECENTLY INSTALLED ARE CLEARLY LOCATED ON SITE PRIOR TO CONSTRUCTION. THE CONTRACTOR WILL BE RESPONSIBLE FOR REPAIRING ALL DAMAGE CAUSED TO SERVICES DURING LANDSCAPE CONSTRUCTION.
2. ALL DIMENSIONS ARE IN MILLIMETRES UNLESS OTHERWISE SPECIFIED.
3. COORDINATE WORK WITH MECHANICAL AND ELECTRICAL TRADES. REPORT ANY DISCREPANCIES TO THE CONTRACT ADMINISTRATOR IMMEDIATELY.
4. CONNECT TO EXISTING WATER SUPPLY LINES STUBBED THROUGH DECK FROM PARKING LEVEL 1 WHEREVER POSSIBLE. REFER TO MECHANICAL DRAWINGS FOR LOCATIONS OF EXISTING SERVICES.
5. ROUTE PIPE AT THE EDGE OF SHRUB BEDS WHEREVER POSSIBLE.
6. MANIFOLD ADJACENT VALVES IN COMMON VALVE BOXES.
7. COORDINATE WITH GENERAL CONTRACTOR TO PLACE SLEEVES UNDER HARD LANDSCAPE PRIOR TO INSTALLATION WHEREVER POSSIBLE. PUSH SLEEVE WHERE PLACING IS NOT POSSIBLE.
8. PROVIDE HEADERS TO SUIT DRIPLINE LAYOUT. STAKE OUT LOCATION OF VALVES AND HEADERS FOR REVIEW AND APPROVAL OF CONTRACT ADMINISTRATOR PRIOR TO INSTALLATION.
9. LAYOUT LOW VOLUME EMITTER LINES TO SUIT BED CONFIGURATION AND LOCATION. OBTAIN LAYOUT APPROVAL FROM CONTRACT ADMINISTRATOR PRIOR TO INSTALLATION.
10. REFER TO SPECIFICATION FOR PERFORMANCE STANDARDS AND AS BUILT REQUIREMENTS.
11. REFER TO PLANTING PLAN L1.4 FOR EXTENT OF SHRUB BED AND VARIOUS PLANT SPACING.
12. TEST, BALANCE AND PROVIDED OPERATIONS MANUAL FOR THE AERATION SYSTEM AS SPECIFIED.
13. ALL DAMAGE TO ADJACENT PROPERTY MUST BE REPAIRED BY THE CONTRACTOR PRIOR TO PROJECT COMPLETION.

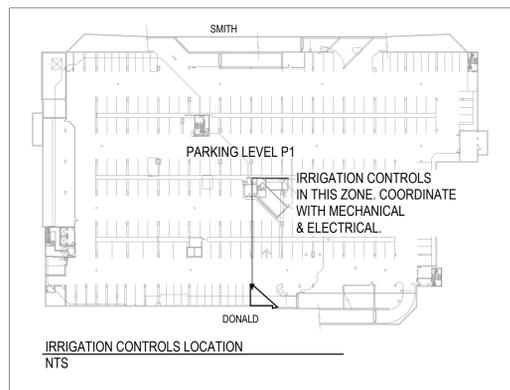

1 - ISSUED FOR TENDER	JUNE 16, 2014
ISSUE NOTES	DATE

THIS DRAWING MUST NOT BE SCALED.
 THE GENERAL CONTRACTOR SHALL VERIFY ALL DIMENSIONS, DATUMS AND LEVELS PRIOR TO COMMENCEMENT OF WORK. ALL ERRORS AND OMISSIONS TO BE REPORTED IMMEDIATELY TO THE LANDSCAPE ARCHITECT.
 VARIATIONS & MODIFICATIONS TO WORK SHOWN ON THESE DRAWINGS SHALL NOT BE CARRIED OUT WITHOUT WRITTEN PERMISSION FROM THE LANDSCAPE ARCHITECT.
 THIS DRAWING IS THE EXCLUSIVE PROPERTY OF THE LANDSCAPE ARCHITECTS AND CAN BE REPRODUCED ONLY WITH THE PERMISSION OF THE LANDSCAPE ARCHITECTS, IN WHICH CASE THE REPRODUCTION MUST BEAR THEIR NAME AS LANDSCAPE ARCHITECTS.

PROFESSIONAL SEALS

HTFC
 PLANNING & DESIGN
 500-115 Bannatyne Avenue East Winnipeg, MB R3B 0R3
 PHONE 204 944 9907 WEB htfc.mb.ca

PROJECT TITLE
**MILLENNIUM LIBRARY PARK
 PHASE TWO
 - ST MARY & SMITH ENTRANCE**
 WINNIPEG, MANITOBA

SHEET TITLE
IRRIGATION PLAN

DRAWN RG	REVIEWED MG	DRAWING NO. L1.5
SCALE 1:100	PROJECT No. 14-020	
DATE PRINTED 9:51 AM Mon, Jun 23, 2014		

PRELIMINARY - NOT FOR CONSTRUCTION