
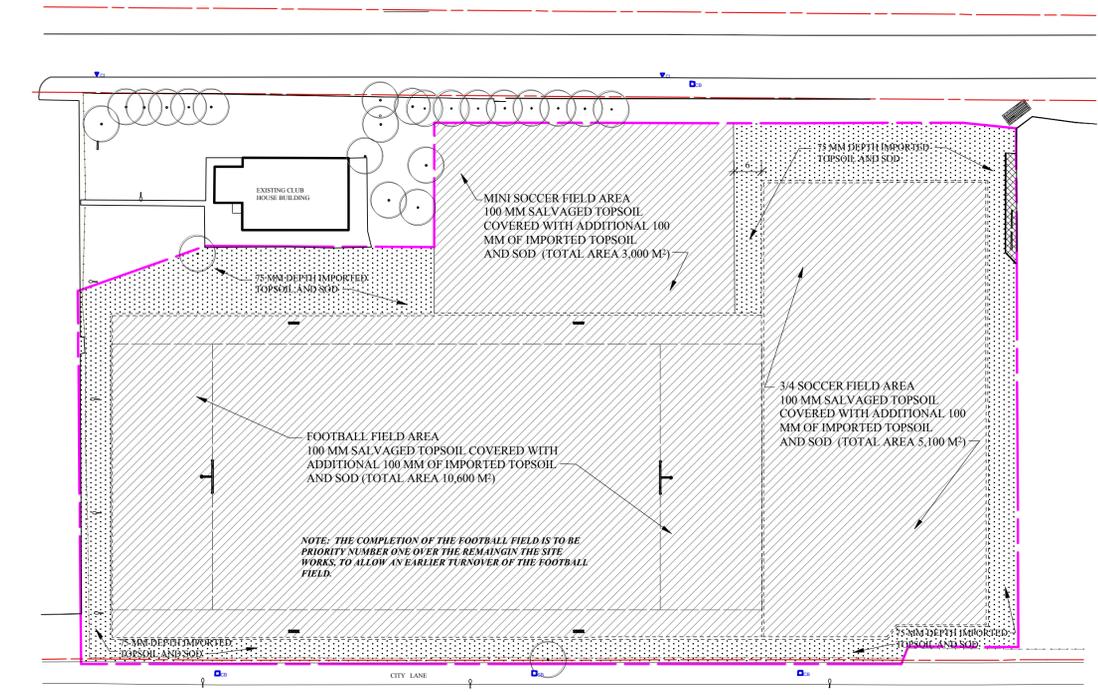


**3**  
1.5  
NEW FOOTBALL GOAL POST CONCRETE FOOTING  
Scale: 1:20

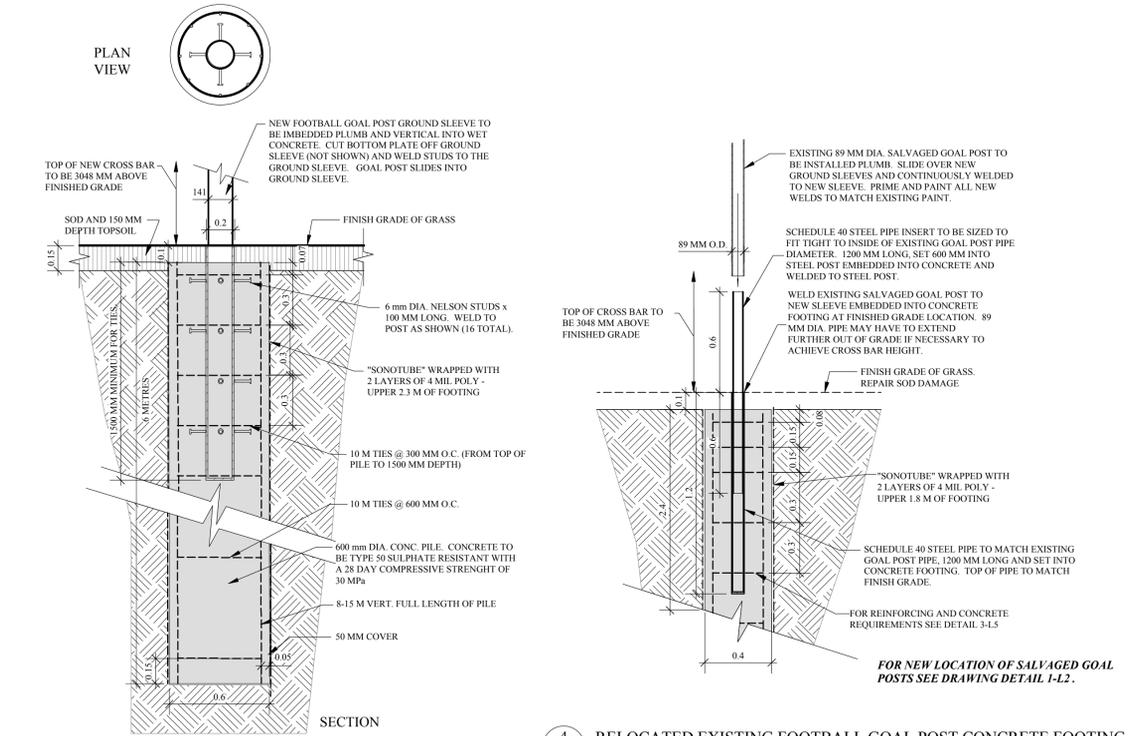

PROJECT TITLE <b>Art McQuat Memorial Park</b> for the City of Winnipeg		NO.	REVISIONS	BY	DATE
DRAWING TITLE <b>ATHLETIC FIELD IMPROVEMENTS</b>					
DRAWING TITLE <b>MISCELLANEOUS DETAILS</b>		KEN RECH LANDSCAPE ARCHITECTS INC. 1480 Wellington Crescent Email: kenrech@myms.net R3N 0B3 Tel(204) 489-6616		Winnipeg Manitoba	
DRAWN BY K. Rech	SCALE 1:400	SHEET NO. <b>L5</b>			
PRINT DATE JULY 8, 2014	DATE JULY 8, 2014				
FILE NO. 14-03	REVISION 0				