

A1 SIZE 23.4" x 33.1" (594mm x 841mm)
PLOT: 3/19/2014 4:06:51 PM By: boissonneaultp
AECOM FILE NAME: CT-00.dwg Saved By: boissonneaultp



THE CITY OF WINNIPEG

PUBLIC WORKS DEPARTMENT

ENGINEERING DIVISION

CITY OF WINNIPEG



2014 LOCAL STREET RENEWAL PROGRAM:

PARK GROVE DRIVE, LAKE LAWN DRIVE AND VARIOUS OTHER LOCATIONS

BID OPPORTUNITY NO. 70-2014

DRAWING NO.	DRAWING NAME/TITLE
CT-00	COVER PAGE AND LOCATION PLAN
CT-01	PARK GROVE DRIVE - BEAVERHILL BLVD TO STATION 2+25 PLAN/PROFILE
CT-02	PARK GROVE DRIVE - STATION 2+25 TO STATION 3+35 PLAN/PROFILE
CT-03	PARK GROVE DRIVE - STATION 3+35 TO CHATSWORTH PLACE PLAN/PROFILE
CT-04	LAKE LAWN DRIVE - BEAVERHILL BLVD TO STATION 2+20 PLAN/PROFILE
CT-05	LAKE LAWN DRIVE - STATION 2+20 TO STATION 3+40 PLAN/PROFILE
CT-06	LAKE LAWN DRIVE - STATION 3+40 TO STATION 4+55 PLAN/PROFILE
CT-07	LAKE LAWN DRIVE - STATION 4+55 TO BEAVERHILL BLVD
CT-08	STERLING AVENUE - ASHWORTH STREET TO STATION 2+10 PLAN/PROFILE
CT-09	STERLING AVENUE - STATION 2+10 TO STATION 3+40 PLAN/PROFILE
CT-10	STERLING AVENUE - STATION 3+40 TO STATION 4+70 PLAN/PROFILE
CT-11	STERLING AVENUE - STATION 4+70 TO STATION 6+00 PLAN/PROFILE
CT-12	STERLING AVENUE - STATION 6+00 TO ST. ANNE'S ROAD PLAN/PROFILE
CT-13	SADLER AVENUE - FITZPATRICK ROAD TO STATION 2+20 PLAN/PROFILE
CT-14	SADLER AVENUE - STATION 2+20 TO STATION 3+45 PLAN/PROFILE

DRAWING NO.	DRAWING NAME/TITLE
CT-15	SADLER AVENUE - STATION 3+45 TO STATION 4+80 PLAN/PROFILE
CT-16	SADLER AVENUE - STATION 4+80 TO STATION 6+05 PLAN/PROFILE
CT-17	SADLER AVENUE - STATION 6+05 TO STATION 7+20 PLAN/PROFILE
CT-18	SADLER AVENUE - STATION 7+20 TO ST. ANNE'S ROAD PLAN/PROFILE
CT-19	BERRYDALE AVENUE - ST. GEORGE ROAD TO STATION 2+25 PLAN/PROFILE
CT-20	BERRYDALE AVENUE - STATION 2+25 TO STATION 3+40 PLAN/PROFILE
CT-21	BERRYDALE AVENUE - STATION 3+40 TO ST. ANNE'S ROAD PLAN/PROFILE
CT-22	HOUE DRIVE NORTH - DUCHARME AVENUE TO STATION 2+25 PLAN/PROFILE
CT-23	HOUE DRIVE NORTH - STATION 2+25 TO STATION 3+50 PLAN/PROFILE
CT-24	HOUE DRIVE NORTH - STATION 3+50 TO STATION 4+75 PLAN/PROFILE
CT-25	HOUE DRIVE NORTH - STATION 4+75 TO DUCHARME AVENUE PLAN/PROFILE
CT-26	WHITEHAVEN ROAD - ROCHESTER AVENUE TO STATION 2+15 PLAN/PROFILE
CT-27	WHITEHAVEN ROAD - STATION 2+15 TO KILKENNY DRIVE PLAN/PROFILE
1-04707-DD-50000-0188 SHT 1of 2	STREET LIGHTING PROJECT: HOUE DRIVE (N. LEG)
1-04707-DD-50000-0188 SHT 2of 2	STREET LIGHTING PROJECT: BERRYDALE AVENUE

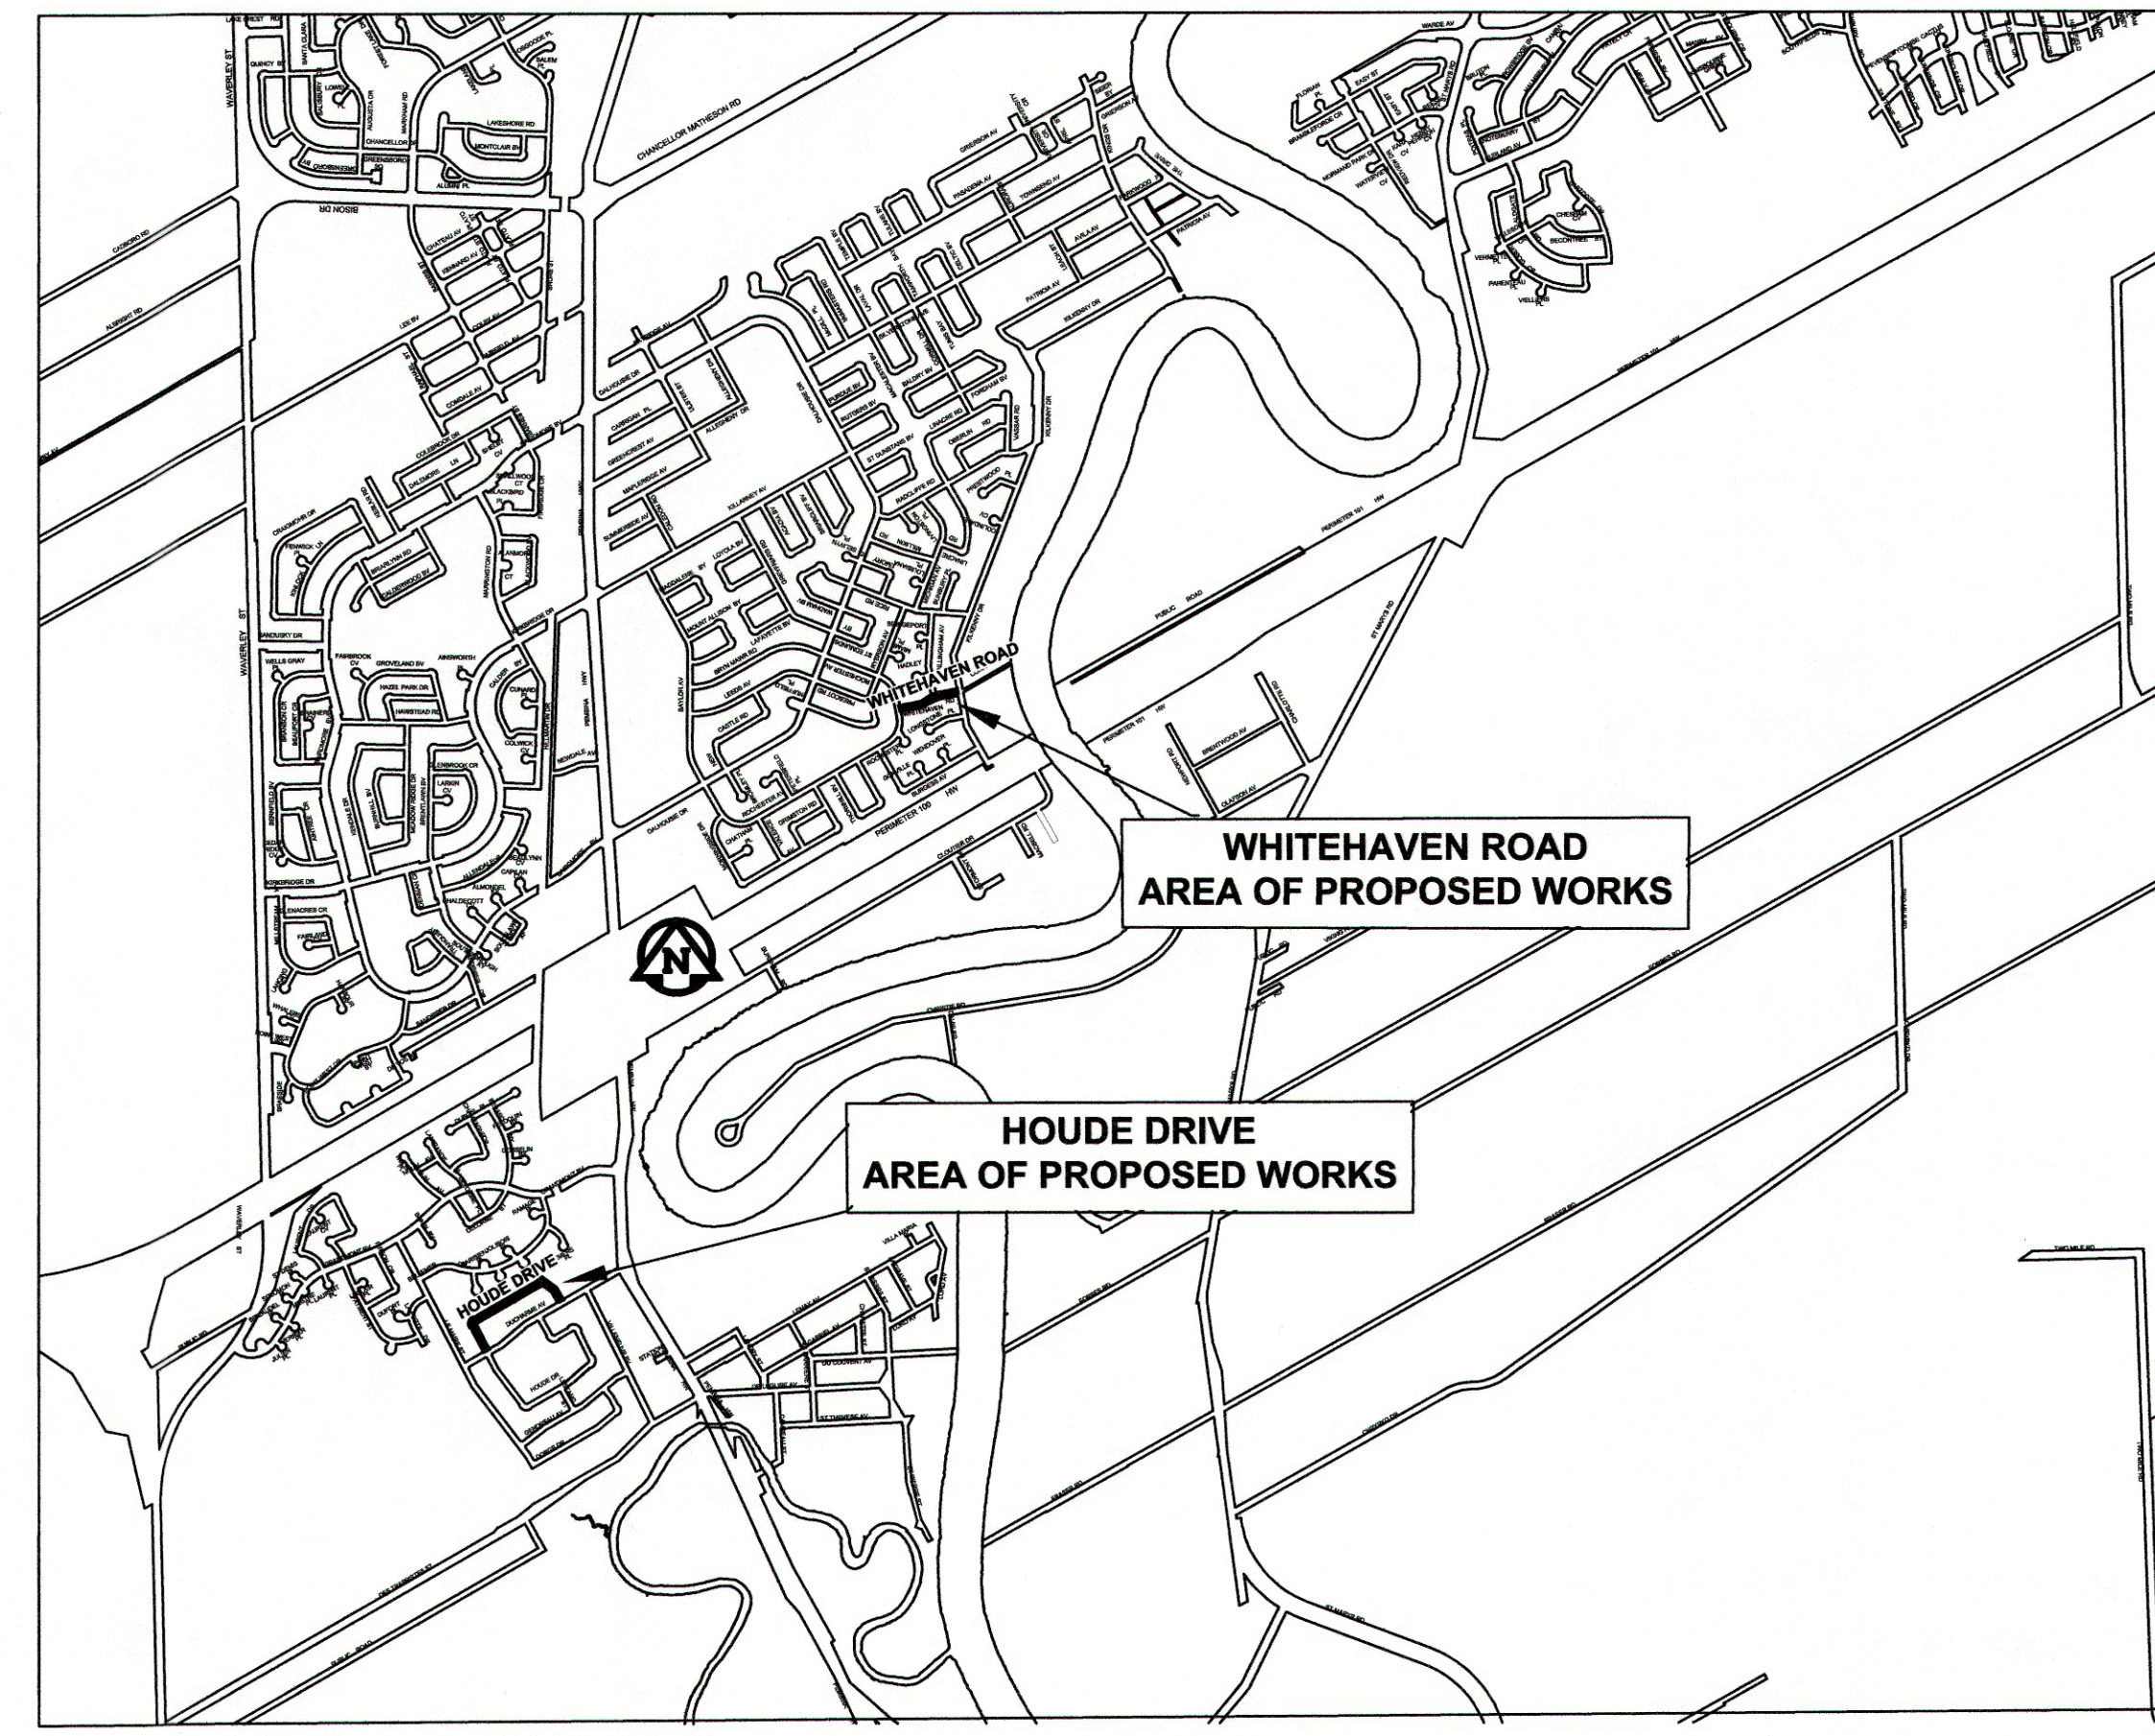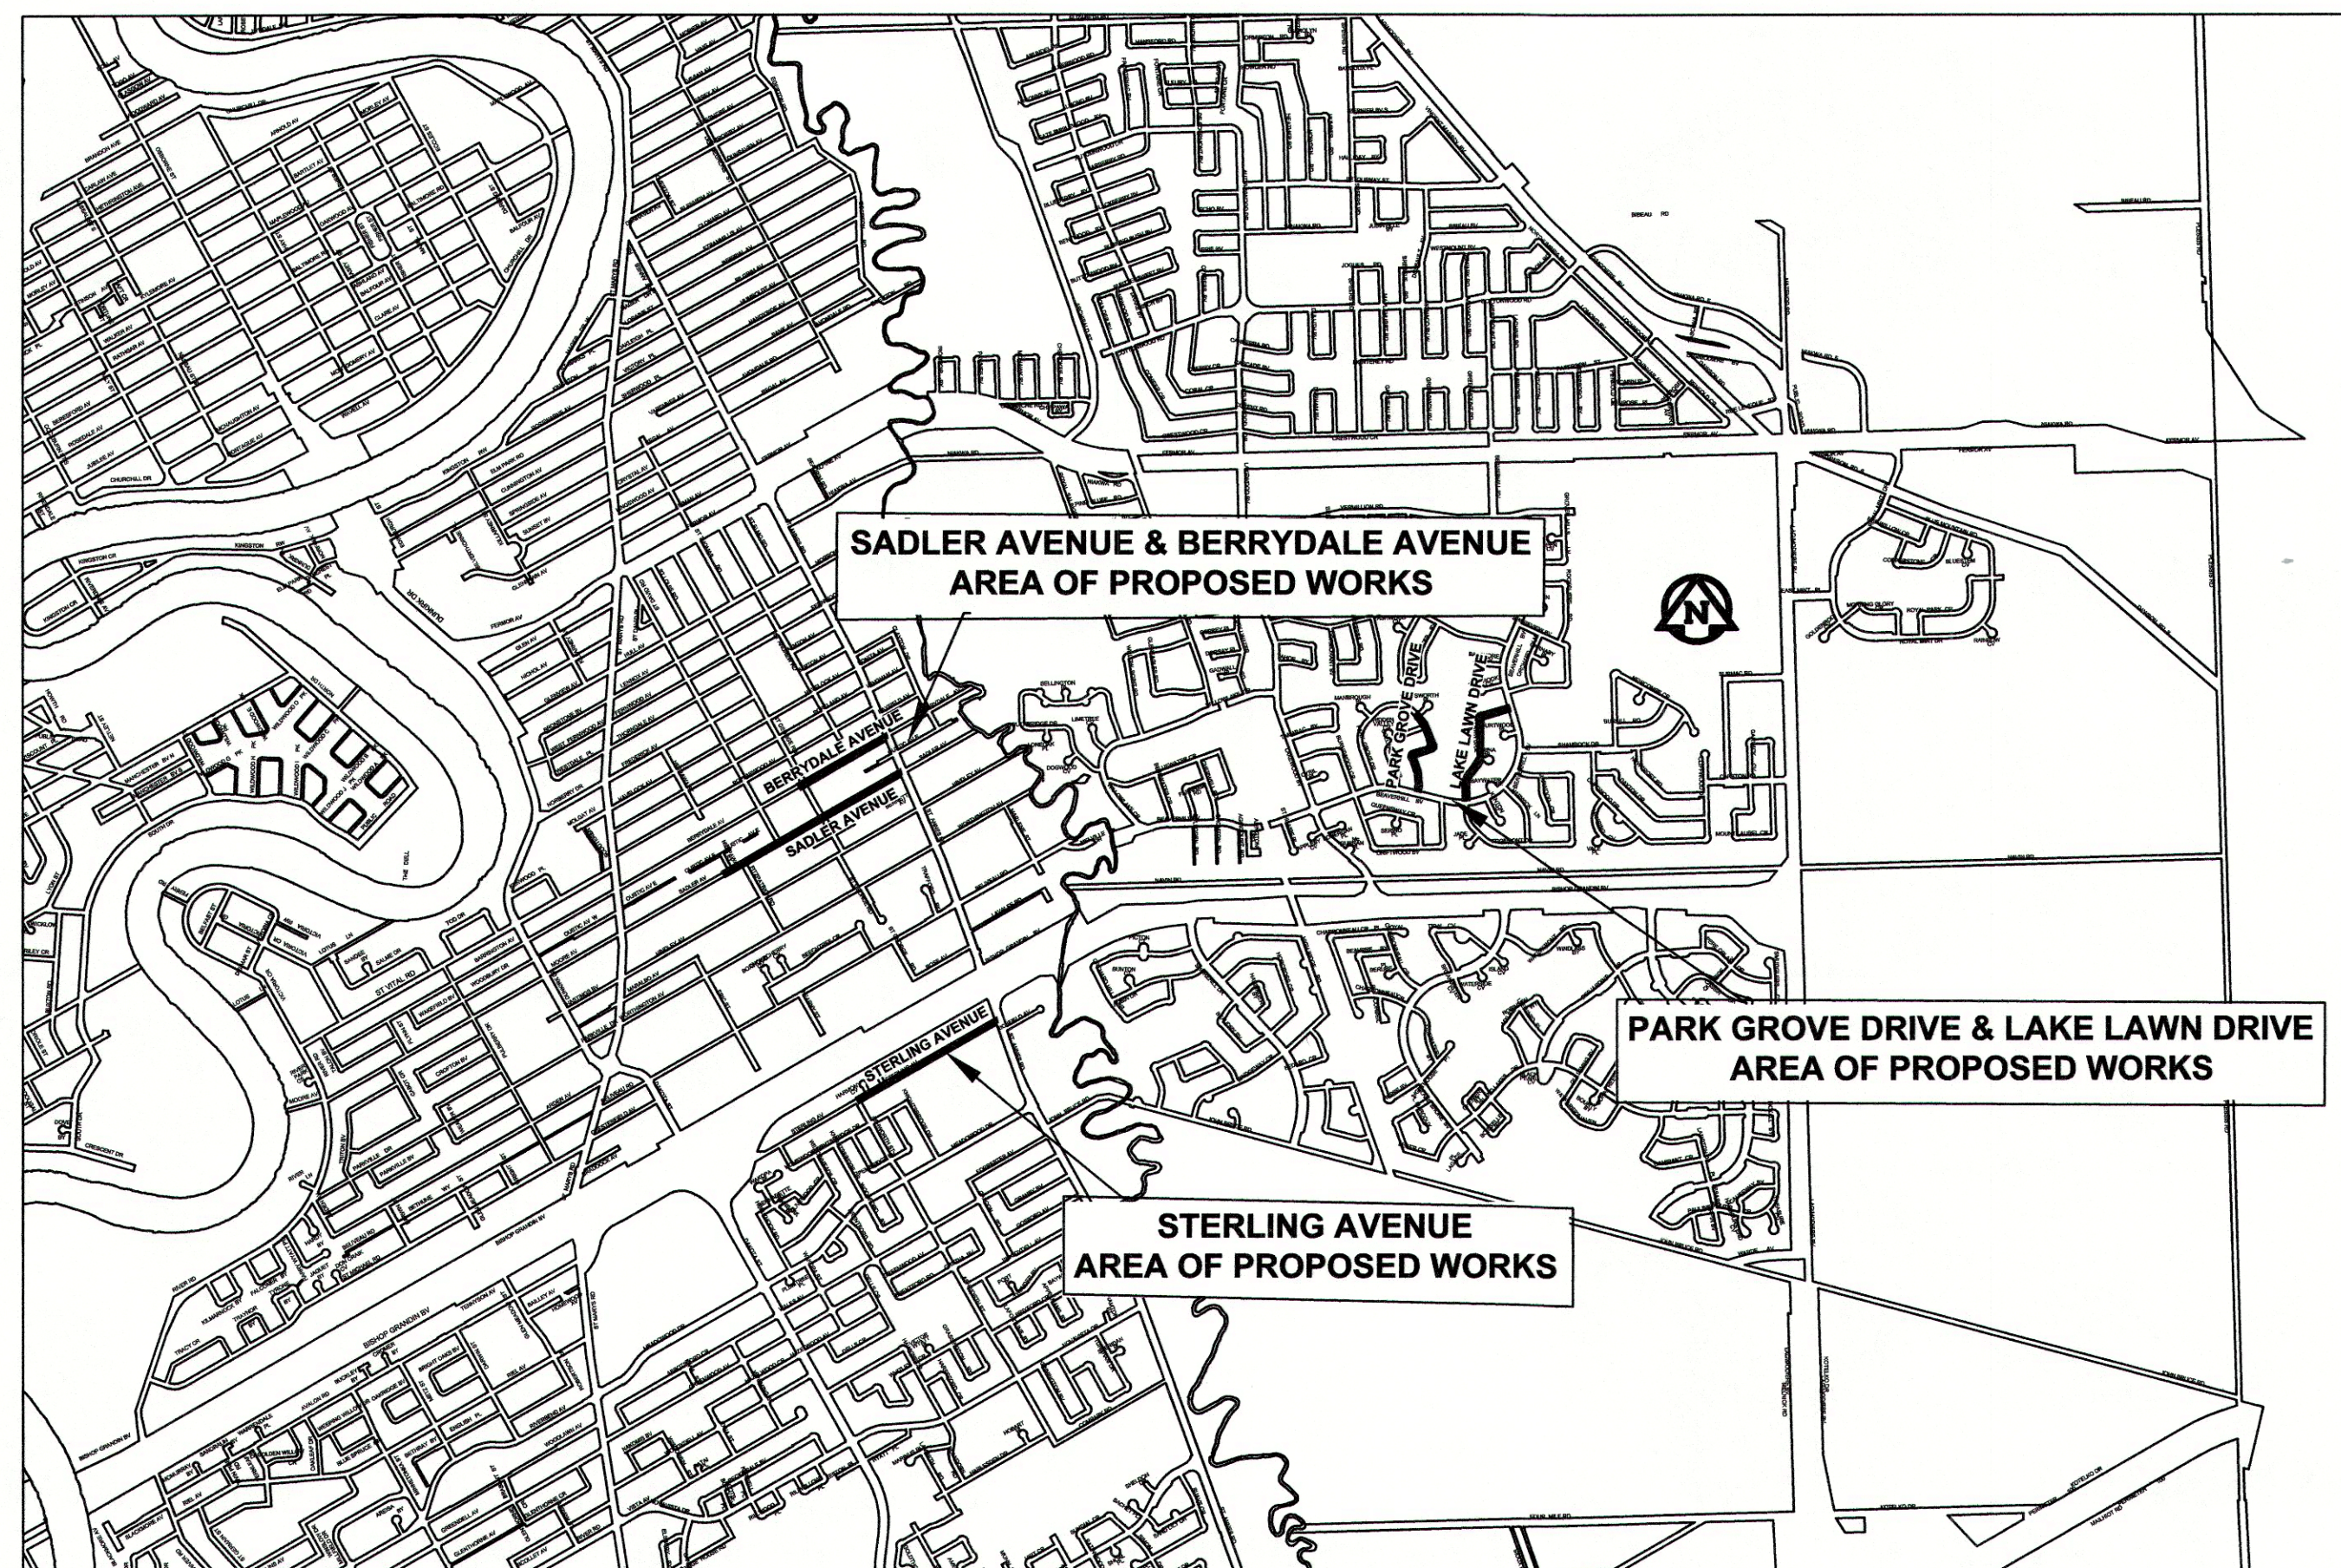

RELEASED FOR CONSTRUCTION BY:

[Signature]
STREET LIGHTING PROJECT ENGINEER

March 19/14
DATE

COVER SHEET AND LOCATION PLAN	
CITY DRAWING NO.	REV 0
CONSULTANT NO.	CT-00.dwg