


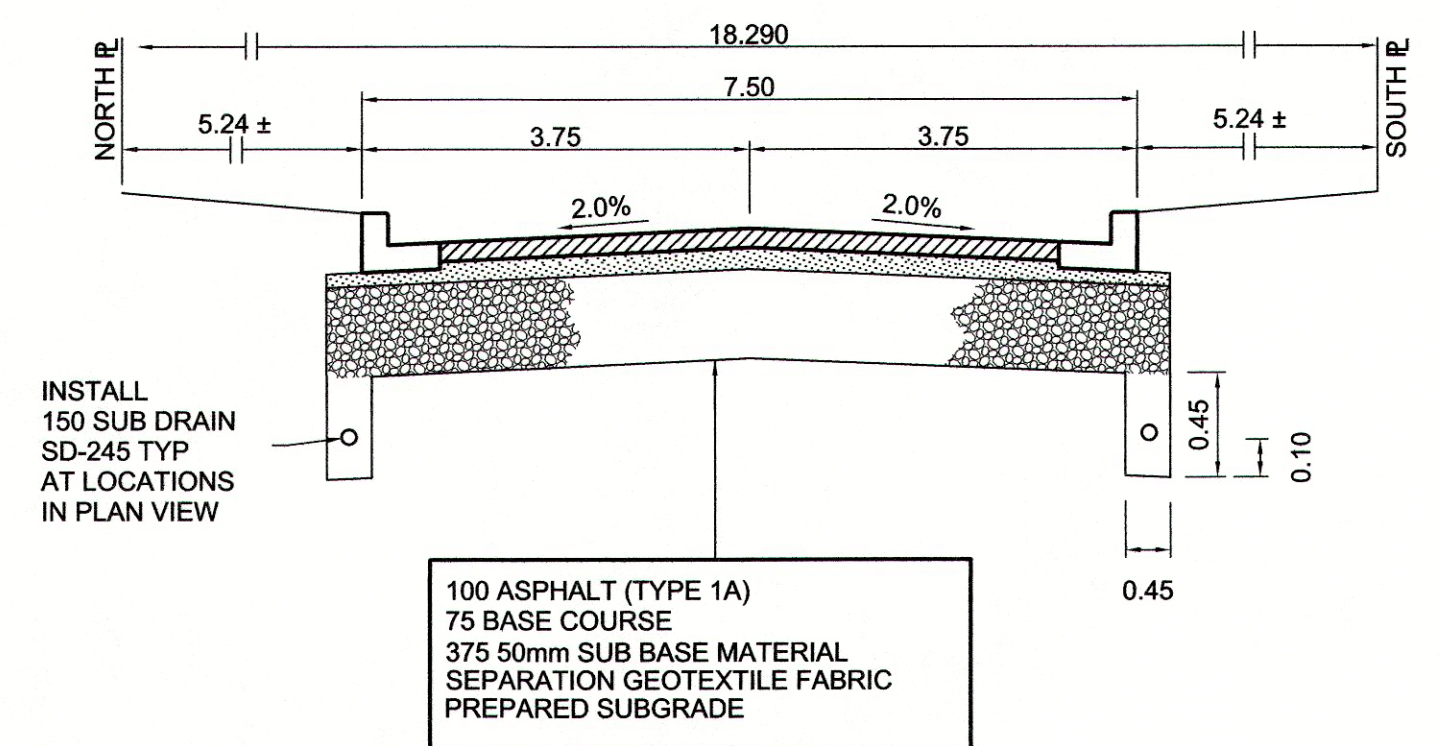

REFERENCE NOTES

- A. PAVEMENT DIMENSIONS ARE TO BACK OF CURB
- B. BASELINE IS CENTRE LINE RIGHT-OF-WAY
- C. PROPERTY LINES OBTAINED FROM CITY OF WINNIPEG L.B.I.S., AND NO SCALE FACTOR WAS APPLIED
- D. REFER TO AECOM FIELD BOOK NO. 4816

CONSTRUCTION NOTES

1. REMOVE EXISTING ASPHALTIC PAVEMENT AND CONSTRUCT NEW ASPHALTIC PAVEMENT TYPE1A (100mm)
2. REMOVE EXISTING CURB AND GUTTER
3. REMOVE EXISTING CONCRETE PAVEMENT AND CONSTRUCT NEW 150mm REINFORCED CONCRETE PAVEMENT
4. REMOVE EXISTING FRAME AND COVER AND INSTALL NEW FRAME AND COVER (AP-005 AND AP-004)
5. ADJUST EXISTING MANHOLE TO GRADE
6. CONSTRUCT NEW BARRIER CURB AND GUTTER (180mm HT.)
7. CONSTRUCT NEW LIP CURB AND GUTTER (40mm HT. INTEGRAL)
8. RENEW EXISTING 100mm CONCRETE SIDEWALK
9. REMOVE EXISTING PATIO BLOCKS AND INSTALL NEW PATIO BLOCKS
10. ADJUST EXISTING WATER VALVE TO GRADE
11. ADJUST EXISTING CURB STOP
12. REGRADE EXISTING GRAVEL



METRIC
WHOLE NUMBERS INDICATE MILLIMETRES
DECIMALIZED NUMBERS INDICATE METRES

 		 		 		 		LOCATION APPROVED UNDERGROUND STRUCTURES SUPV. U/G STRUCTURES COMMITTEE _____ DATE _____ NOTE: LOCATION OF UNDERGROUND STRUCTURES AS SHOWN ARE BASED ON THE BEST INFORMATION AVAILABLE. BUT NO GUARANTEE IS GIVEN THAT ALL EXISTING UTILITIES ARE SHOWN OR THAT THE GIVEN LOCATIONS ARE EXACT. CONFIRMATION OF EXISTENCE AND EXACT LOCATION OF ALL SERVICES MUST BE OBTAINED FROM THE INDIVIDUAL UTILITIES BEFORE PROCEEDING WITH CONSTRUCTION.		B.M. 83R517 NE corner Dorge Dr. S of Rue Gendreau, Tilt on pipe, 15.2m W of West wall & 5.3m S of South wall #151 Dorge Dr ELEV. 232.903 DESIGNED BY BC/SS DRAWN BY RT 0 ISSUED FOR TENDER 03/20/2014 BC A ISSUED FOR REVIEW 02/13/2014 BC NO. REVISIONS DATE BY DATE MARCH 2014		 DESIGNED BY BC/SS DRAWN BY RT HOR. SCALE: 1:250 VERTICAL: 1:10 RELEASED FOR CONSTRUCTION BY: DATE March 19/14		 CONSULTANT DRAWING NO. CT-24		 THE CITY OF WINNIPEG PUBLIC WORKS DEPARTMENT ENGINEERING DIVISION 2014 LOCAL STREET RENEWAL PROGRAM HOUE DRIVE (NORTH LEG) - DUCHARME AVE. TO DUCHARME AVE. ASPHALT RECONSTRUCTION STATION 3+50 TO STATION 4+75		CITY DRAWING NUMBER SHEET 24 OF 27	
--	--	--	--	--------------------------------------	--	------------------	--	--	--	---	--	--	--	----------------------------------	--	--	--	---------------------------------------	--