



THE CITY OF WINNIPEG

PUBLIC WORKS DEPARTMENT

ENGINEERING DIVISION


2014 NORTH EAST EXCHANGE DISTRICT STREET RENEWALS

PAVEMENT RECONSTRUCTION AND REHABILITATION

BID OPPORTUNITY 742-2014

DRAWING INDEX

| NO. | DESCRIPTION |
|------|---|
| C00 | COVER |
| C01 | Market Avenue |
| C02 | Elgin Avenue |
| L1.1 | Elgin, Market & Bertha Materials Plan |
| L1.2 | John Hirsch Demolition Plan/Bertha & John Hirsch Materials Plan |
| L2.1 | Market, Bertha & John Hirsch Planting & Furniture Plan |
| L3.1 | Paving Pattern Details |
| L4.1 | Market, John Hirsch, Bertha & Elgin Sections |
| L4.2 | Bertha & John Hirsch Stair & Ramp |
| L4.3 | Market Stair |
| L4.4 | John Hirsch Stair |
| L5.1 | Bertha Trellis & Greenscreen Details |
| L5.2 | Hardscape Details |
| L5.3 | Fencing, Furniture & Soft Landscaping Details |
| S1.1 | Market Stairs & Ramp |
| S1.2 | Bertha & John Hirsch Stair & Ramp |
| S1.3 | John Hirsch Stair |
| S2.1 | Bertha Trellis Details |
| S3.1 | Bertha Window Wells Details |
| E1.0 | Electrical Symbol Legend & Drawing List |
| E1.1 | Site Plan - Electrical Layout |
| E1.2 | Electrical Specification |

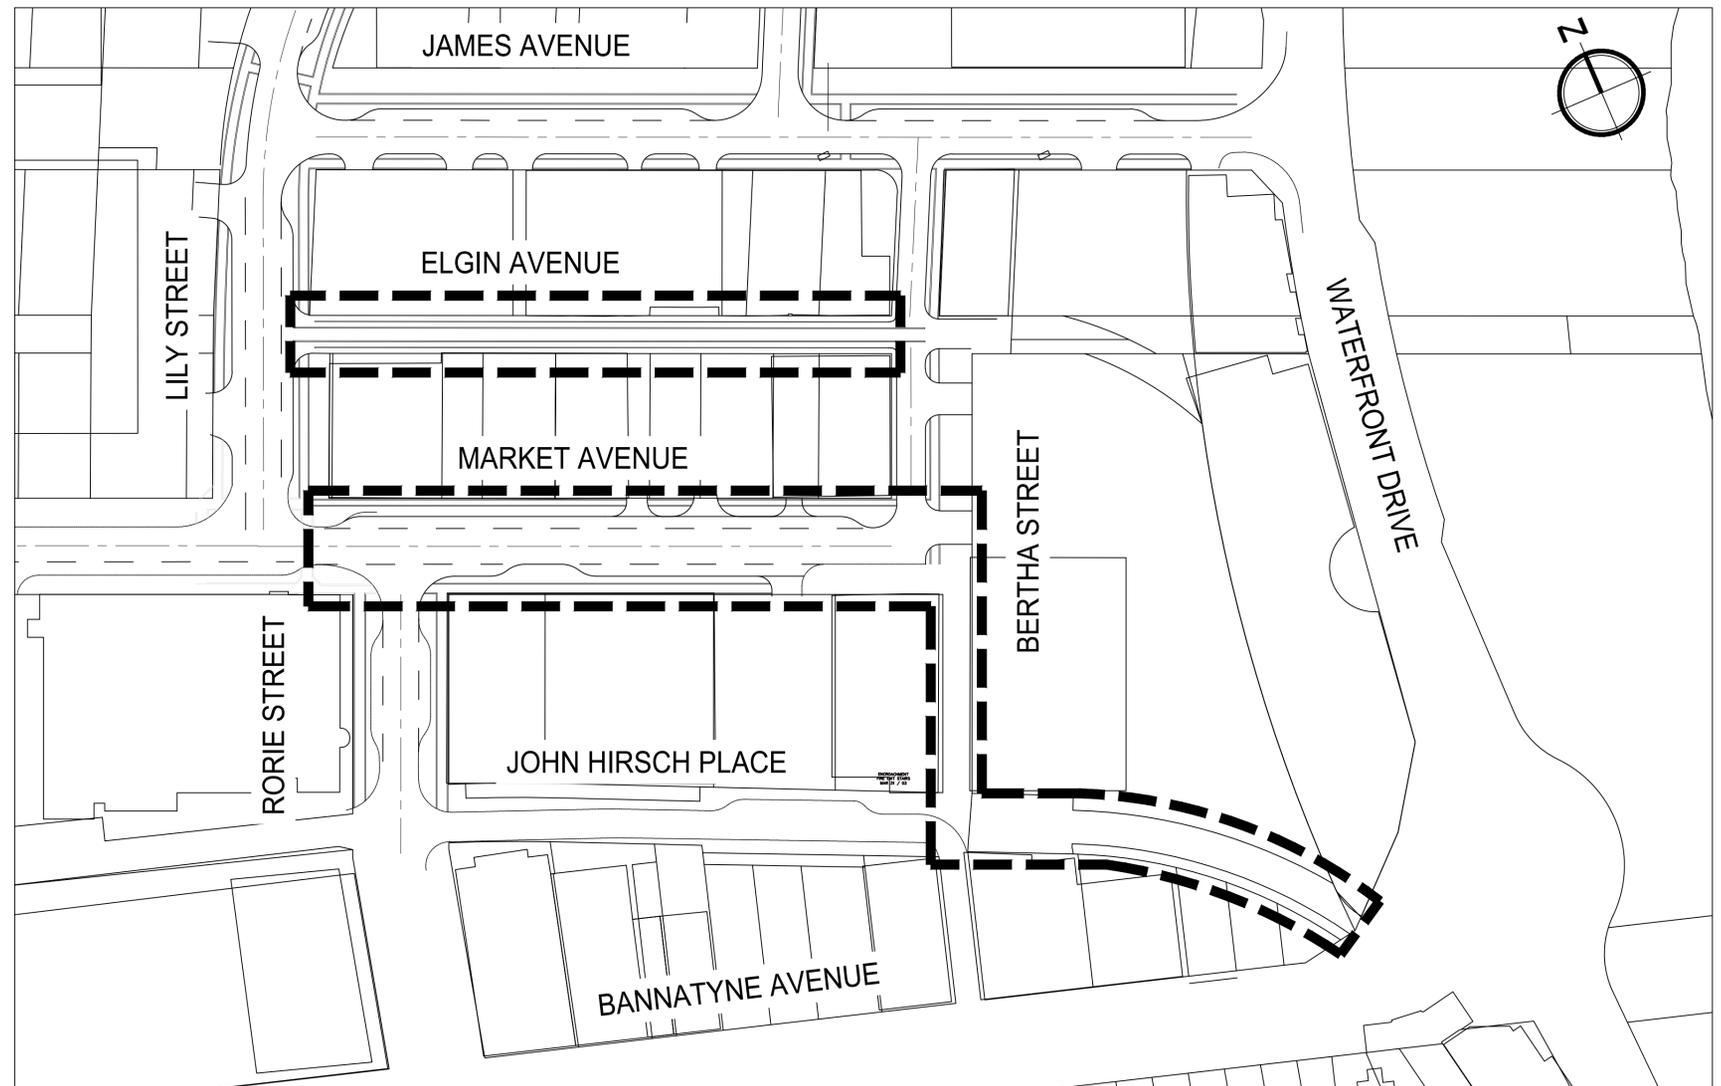

MMM Group Limited.
Suite 111 - 93 Lombard Ave.
Winnipeg, MB R3B 3B1
t. 204.943.3178
f. 204.943.4948
www.mmm.ca



RELEASE FOR CONSTRUCTION BY:

STREET PROJECT ENGINEER

DATE