




1 PLAN
L5.1 SCALE 1:50

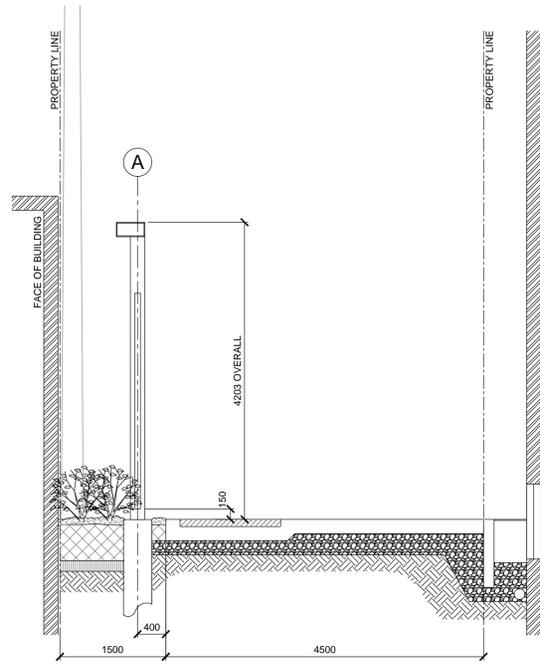

2 SECTION A-A
L5.1 SCALE 1:50

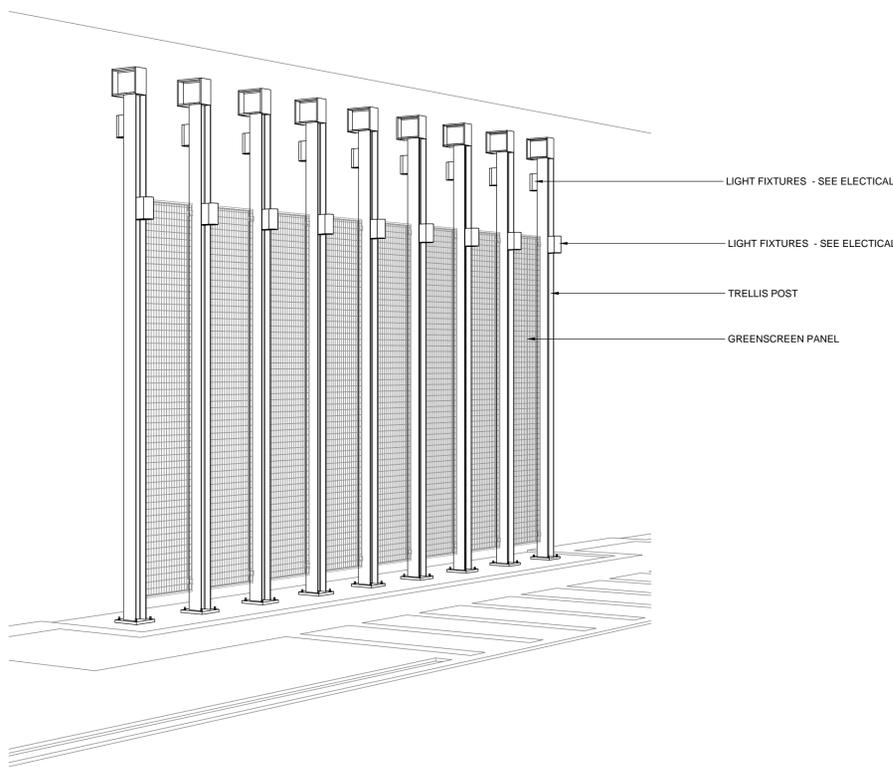

3 PERSPECTIVE - SCHEMATIC ONLY
L5.1 SCALE NTS

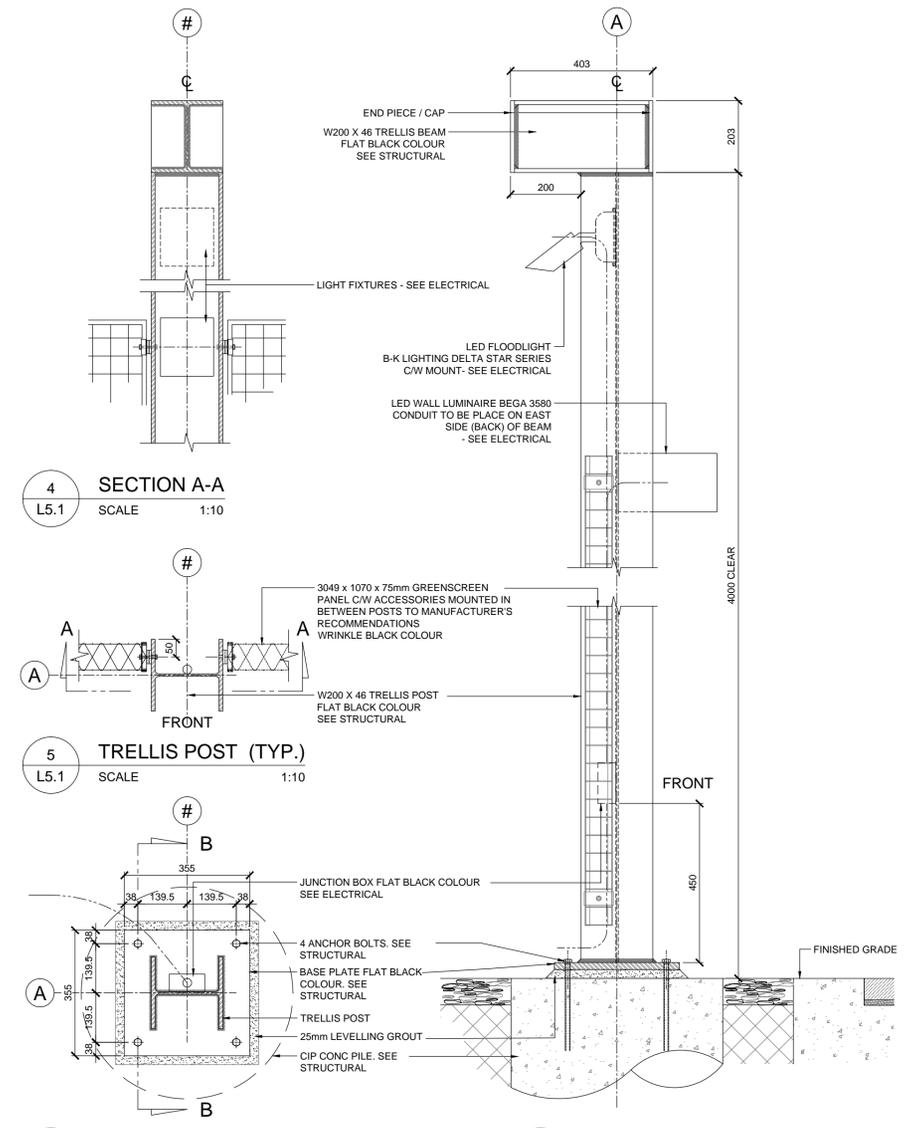

4 SECTION A-A
L5.1 SCALE 1:10

5 TRELLIS POST (TYP.)
L5.1 SCALE 1:10

6 TRELLIS POST BASE PLATE (TYP.)
L5.1 SCALE 1:10

7 SECTION B-B
L5.1 SCALE 1:10

NOTE: These design documents are prepared solely for the use by the party with whom the design professional has entered into a contract and there are no representations of any kind made by the design professional to any party with whom the design professional has not entered into a contract.

Aug 05, 2014 - 10:06am \\ppl\host\Volumes\HTFC_SERVER\2014\4-049 East Exchange Implementation\ACAD_Details\4-049 Details_Trellis.dwg - lcb:Bertha trellis L5.1

| LOCATIONS APPROVED UNDERGROUND STRUCTURES | | | | G.B.M. ELEV. |
|---|-----------------------|---------|----|--------------|
| SIGNED BY: _____ DATE _____ | | | | |
| SUPV U/G STRUCTURES _____ DATE _____ | | | | |
| LOCATION OF UNDERGROUND STRUCTURES AS SHOWN ARE BASED ON THE BEST INFORMATION AVAILABLE BUT NO GUARANTEE IS GIVEN THAT ALL EXISTING UTILITIES ARE SHOWN OR THAT THE GIVEN LOCATIONS ARE EXACT CONFIRMATION OF EXISTENCE AND EXACT LOCATION OF ALL SERVICES MUST BE OBTAINED FROM THE INDIVIDUAL UTILITIES BEFORE PROCEEDING | | | | |
| F | | | | |
| E | | | | |
| D | | | | |
| C | | | | |
| B | ISSUED FOR TENDER | 7/8/14 | JH | |
| A | ISSUED FOR 66% REVIEW | 27/6/14 | JH | |
| NO. | REVISIONS | DATE | BY | |

HTFC
PLANNING & DESIGN
300-115 Burnhamthorpe Avenue East, Mississauga, ON L4W 5G2
PH: (905) 276-1400

| | |
|----------------------|---------------------------|
| DESIGNED BY: JH | CHECKED BY: GM |
| DRAWN BY: JH | APPROVED BY: GM |
| HOR. SCALE: AS NOTED | RELEASED FOR CONSTRUCTION |
| VERTICAL: AS NOTED | |
| DATE: AUG 7, 2014 | DATE: _____ |

ENGINEER'S SEAL
CONSULTANT ACAD DWG. NO. L5.1

THE CITY OF WINNIPEG
PUBLIC WORKS DEPARTMENT
ENGINEERING SERVICES DIVISION
CITY OF WINNIPEG

BERTHA TRELLIS & GREENSCREEN DETAILS

CITY DRAWING NUMBER: SHEET 9 OF 11
BID NO. 742-2014