




1 LATTICE SCREEN FENCE
SCALE 1:15

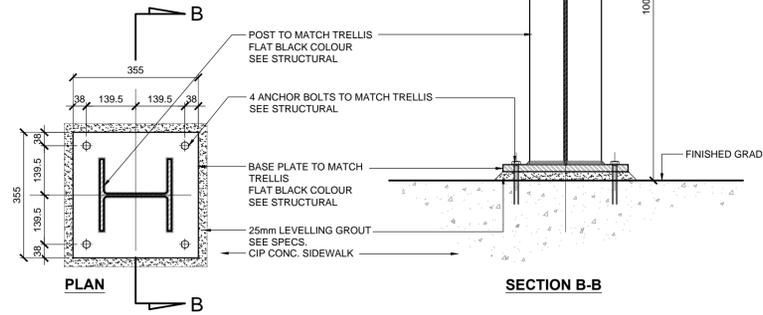


2 STEEL BOLLARD (TYP.)
SCALE 1:10

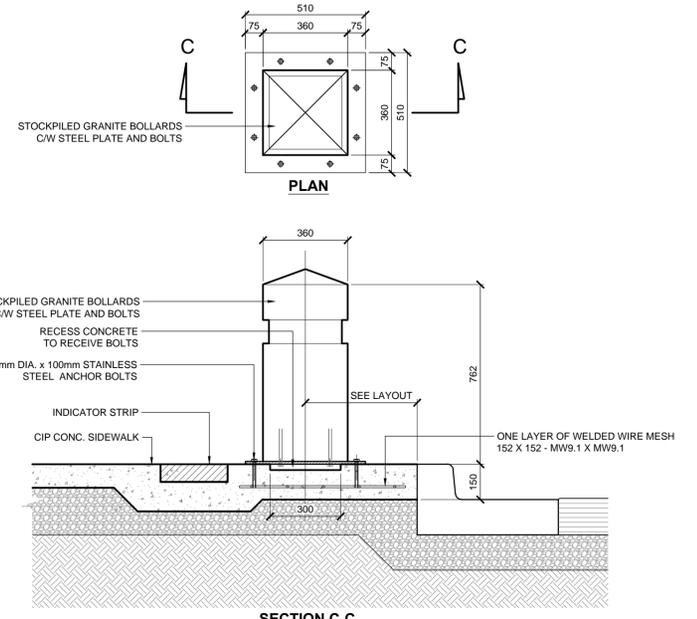


3 GRANITE BOLLARD (TYP.)
SCALE 1:15

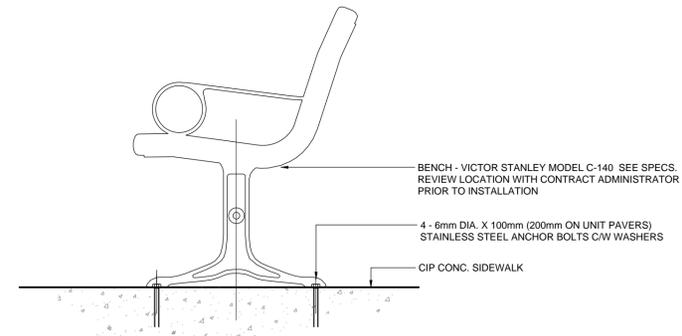


4 BENCH
SCALE 1:10

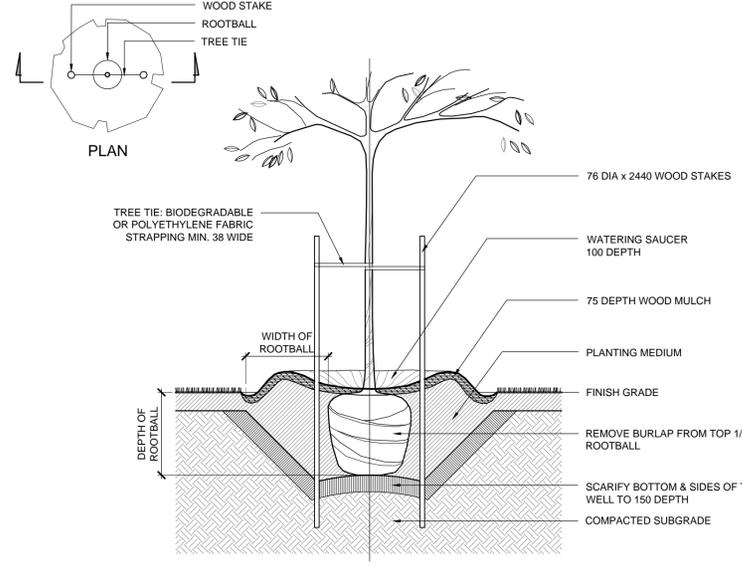


5 TYP. DECIDUOUS TREE PLANTING DETAIL
SCALE NTS

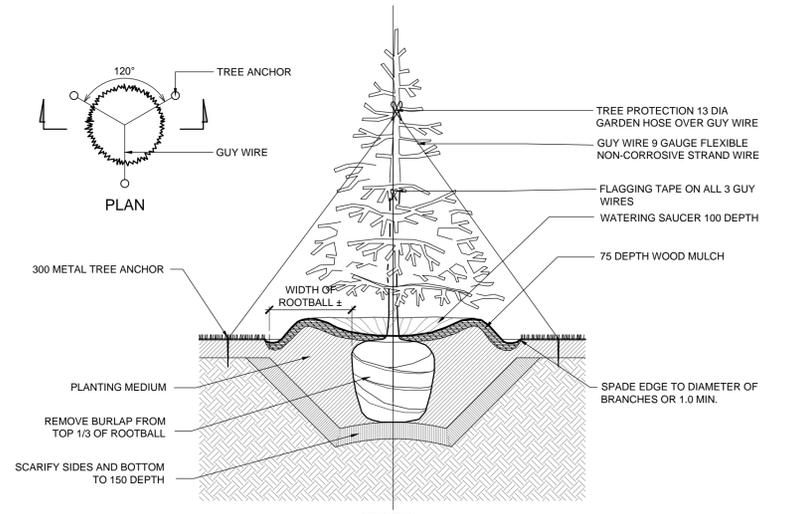

6 TYP. CONIFEROUS TREE PLANTING DETAIL
SCALE NTS

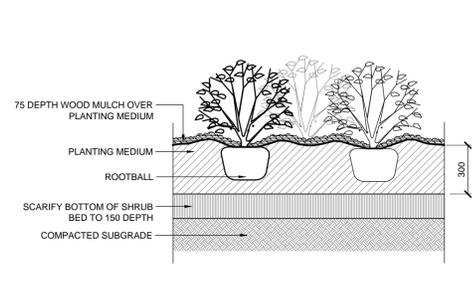

7 TYP. SHRUB PLANTING DETAIL
SCALE NTS

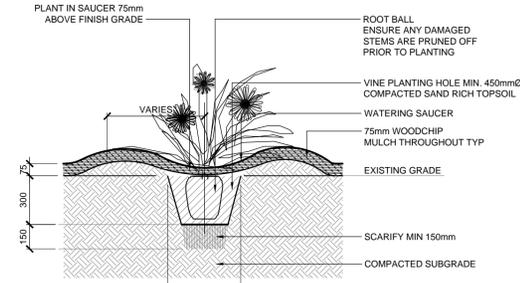

8 TYP. PERENNIAL / VINE PLANTING
SCALE NTS

LOCATIONS APPROVED UNDERGROUND STRUCTURES

SIGNED BY: _____ DATE: _____

SUPV U/G STRUCTURES _____ DATE _____

LOCATION OF UNDERGROUND STRUCTURES AS SHOWN ARE BASED ON THE BEST INFORMATION AVAILABLE BUT NO GUARANTEE IS GIVEN THAT ALL EXISTING UTILITIES ARE SHOWN OR THAT THE GIVEN LOCATIONS ARE EXACT CONFIRMATION OF EXISTENCE AND EXACT LOCATION OF ALL SERVICES MUST BE OBTAINED FROM THE INDIVIDUAL UTILITIES BEFORE PROCEEDING

NO.	REVISIONS	DATE	BY
F			
E			
D			
C			
B	ISSUED FOR TENDER	7/8/14	JH
A	ISSUED FOR 66% REVIEW	2/7/14	JH

DESIGNED BY	CHECKED BY
JH	GM
DRAWN BY	APPROVED BY
JH	GM
HOR. SCALE	RELEASED FOR CONSTRUCTION
AS NOTED	
VERTICAL	DATE
AS NOTED	AUG 7, 2014

ENGINEER'S SEAL

[Signature]

CONSULTANT ACAD DWG. NO. L5.3

THE CITY OF WINNIPEG
PUBLIC WORKS DEPARTMENT
ENGINEERING SERVICES DIVISION

CITY OF WINNIPEG

FENCING, FURNITURE & SOFT LANDSCAPE DETAILS

CITY DRAWING NUMBER
SHEET 11 OF 11
BID NO. 742-2014

Aug 06, 2014 - 10:55am
 \\psa\West\Volumes\HTFC\File_Server\2014\14-049_East_Exchange_Implementation\ACAD\Details\14-049_Sections_Details.dwg - tab: L5.3