


NOTES:  
1. ALL WOOD TO BE PRESSURE TREATED

1 GUARDRAIL  
L1.4 NTS

**GENERAL NOTES**

1. ALL WOOD TO BE PRESSURE TREATED
2. MINIMUM REPAIRS SHOWN IN DRAWING
3. CONTRACTOR TO CONFIRM EXTENT OF WORK WITH CONTRACT ADMINISTRATOR AND THE CITY OF WINNIPEG PRIOR TO START OF CONSTRUCTION

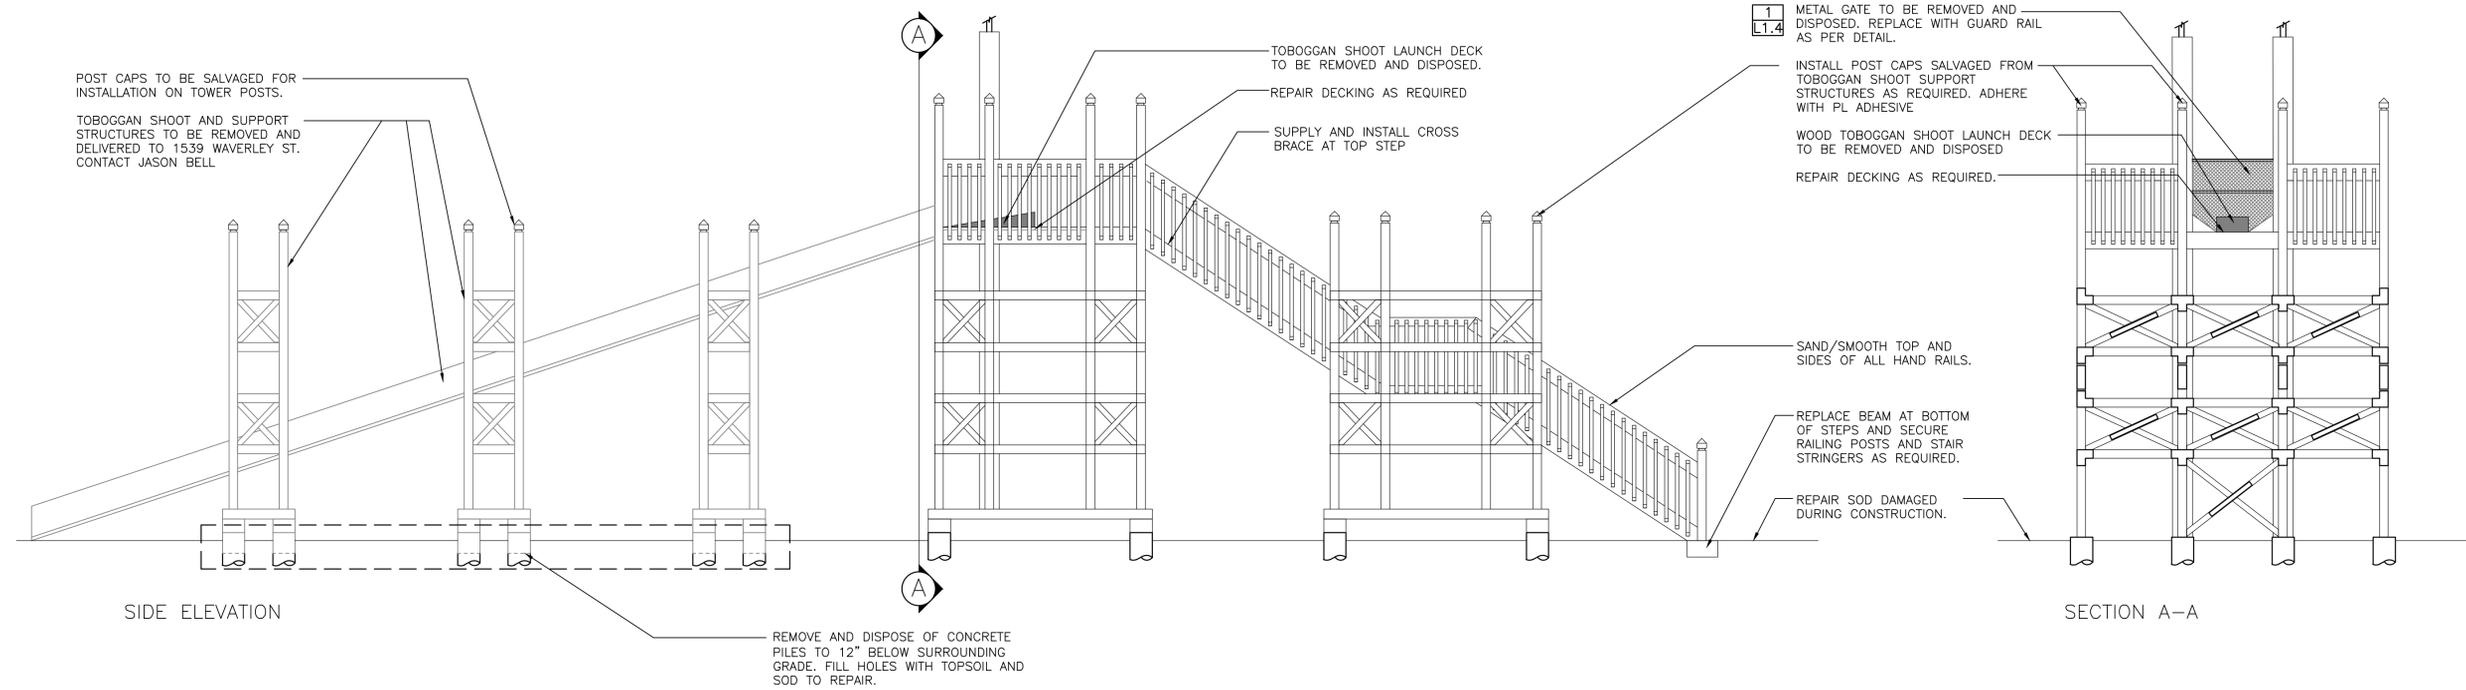

ISSUED FOR CONSTRUCTION		
No.	Revisions	Date
15-08-2014	AS SHOWN	SR



**McGOWAN • RUSSELL**  
Client

**POINTE HEBERT  
PARK UPGRADES  
PHASE 1**

**TOBOGGAN TOWER  
REFURBISHMENT**

14-011 L1.4