
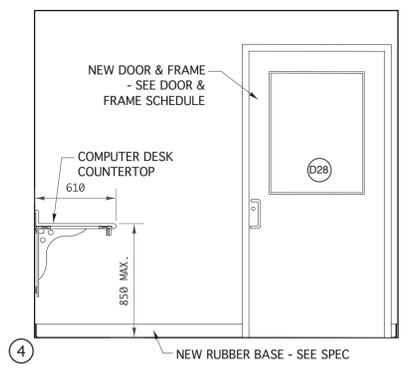
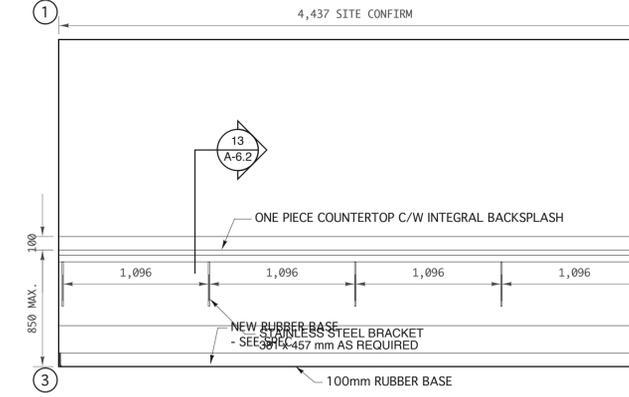


1 OFFICE M21 ELEVATIONS  
A-4.1 SCALE 1:25

NOTE:  
- SITE CONFIRM WINDOW ROUGH OPENING SIZE PRIOR TO ORDERING WINDOW.

5 GALLERY M04 ELEVATIONS  
A-4.1 SCALE 1:25

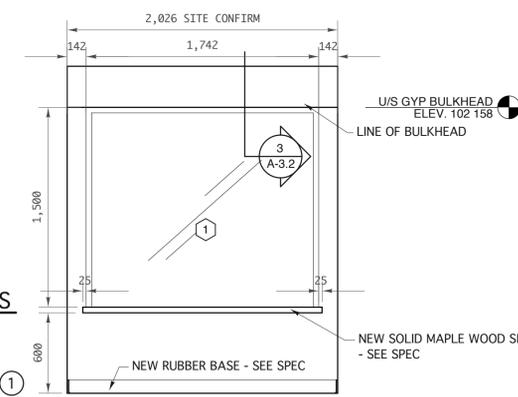

2 COMPUTER M26 ELEVATIONS  
A-4.1 SCALE 1:25




revision

The drawings, specifications, revisions, addendums, and clarifications, must be read as a whole. Errors and omissions due to separation of the documents by the general contractor become the responsibility of the same.


This drawing must not be scaled.

The general Contractor must verify all dimensions, datums and levels prior to commencement of work. All errors and omissions must be reported immediately to the Architect.

Variations and modifications to work shown on this drawing shall not be carried out without written permission from the Architect.

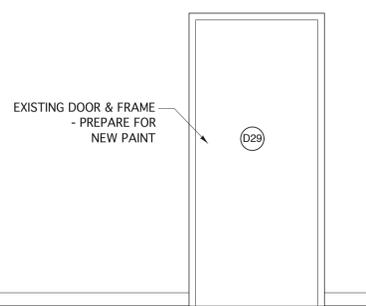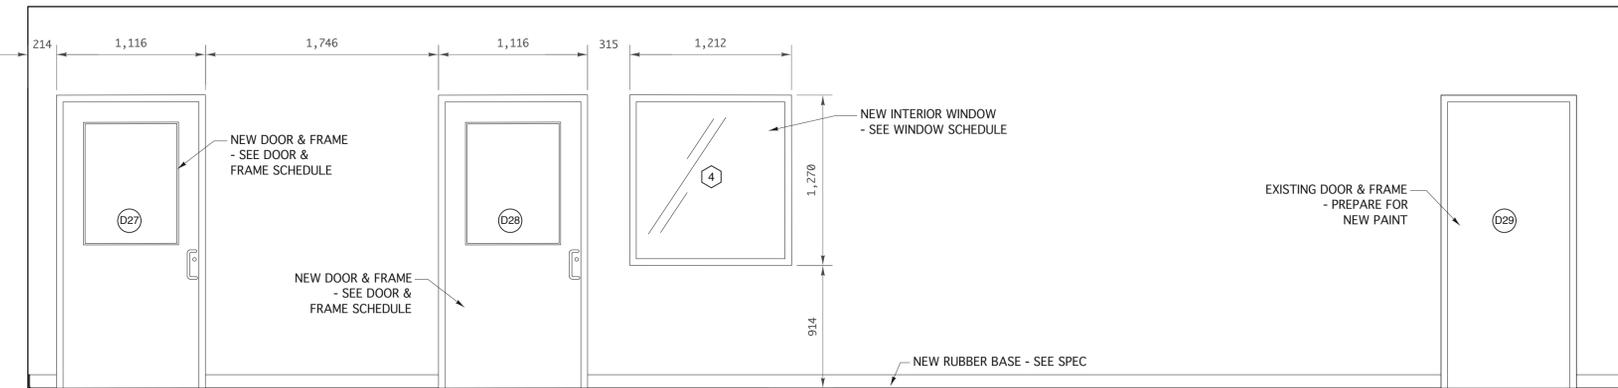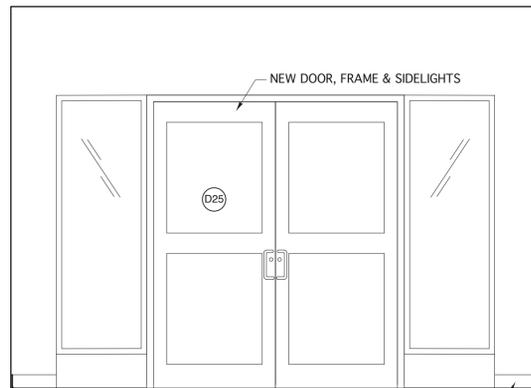


3 MULTIPURPOSE M24 ELEVATIONS  
A-4.1 SCALE 1:25

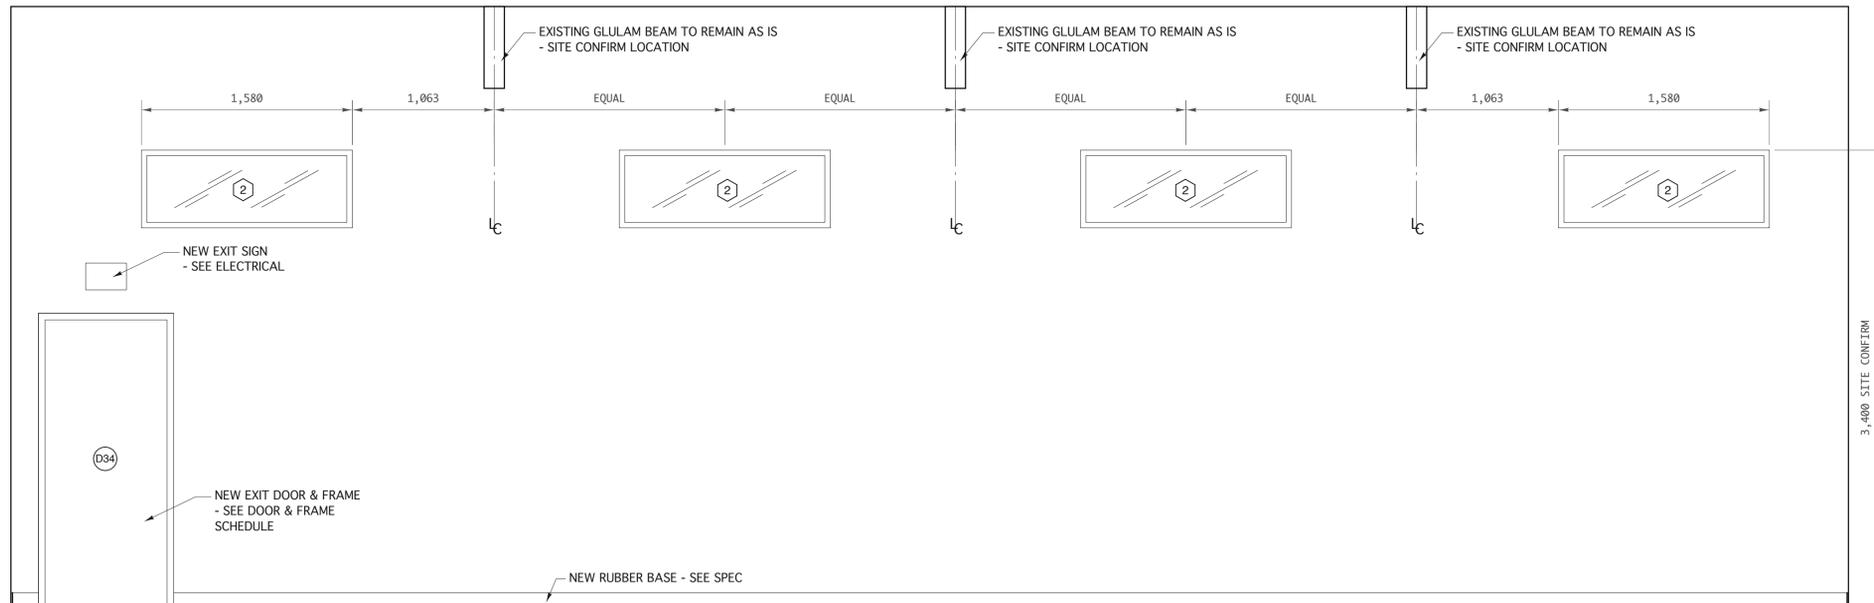

4 MPR # M25 ELEVATIONS  
A-4.1 SCALE 1:25

NOTE:  
- WINDOWS TO BE LOCATED A HIGH AS POSSIBLE. SITE CONFIRM LOCATION OF EXISTING ELECTRICAL. WINDOWS TO BE POSITIONED LOWER THAN GLULAM BEAMS.

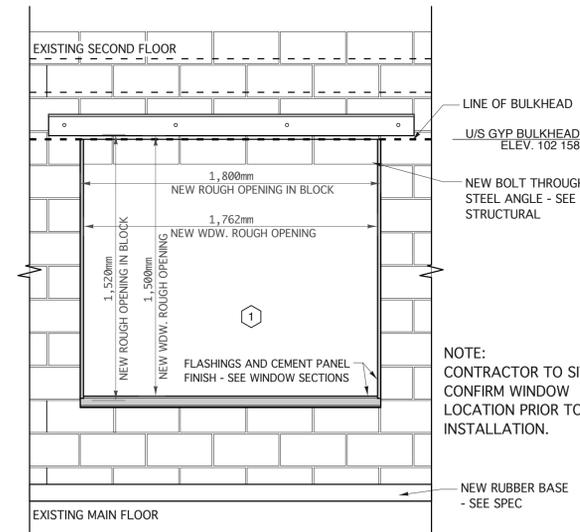

6 WINDOW ROUGH OPENING DET.  
A-4.1 SCALE 1:20



**harold funk** architect inc.

Harold Funk Architect Inc.  
Architecture and Urban Design  
401-55 Donald Street, Winnipeg, Manitoba R3C 1L8  
T (204) 943-5087 info@funkarchitect.com  
F (204) 949-9231 funkarchitect.com

project  
WESTON MEMORIAL COMMUNITY CENTRE - RENOVATION PROJECT  
WINNIPEG, MANITOBA

sheet title  
INTERIOR ELEVATIONS

BID OPPORTUNITY #: 824-2014  
project number: 14-004 drawing number:  
scale: AS SHOWN A-4.1  
drawn by: J.R.  
approved by: H.F.  
date: SEPT. 30, 2014