




1 ENLARGED WASHROOM M13 & M14 PLAN
A-7.1 SCALE 1:25

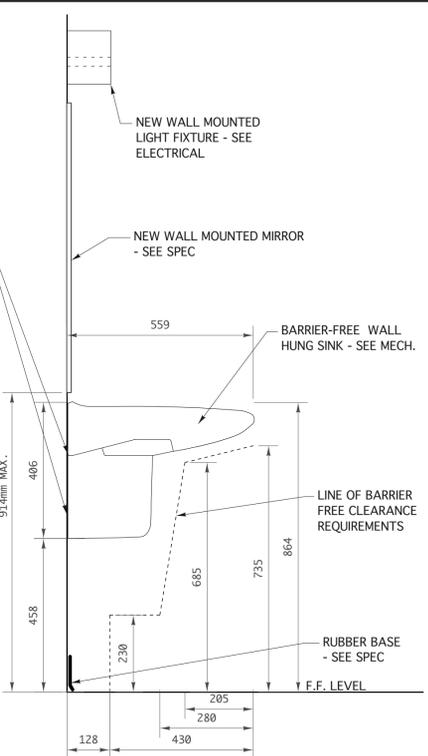


4 WALL HUNG SINK DETAIL
A-7.1 SCALE 1:10

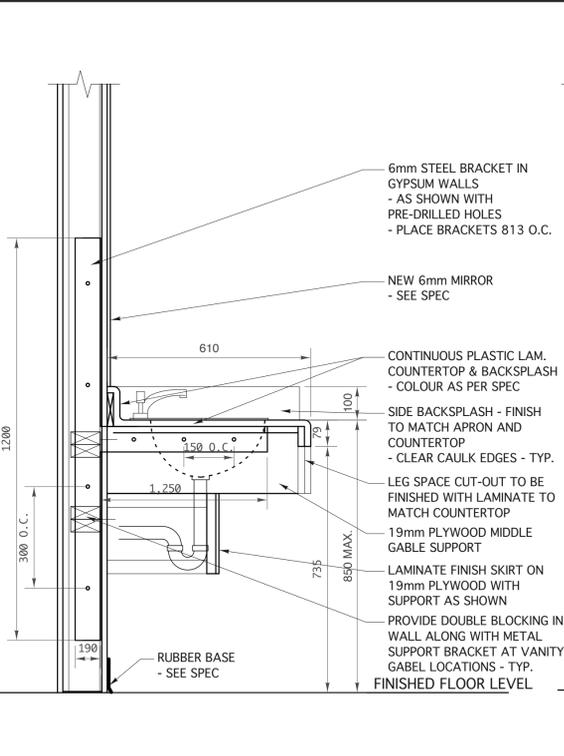


5 HANDICAP VANITY SECTION DETAIL
A-7.1 SCALE 1:10

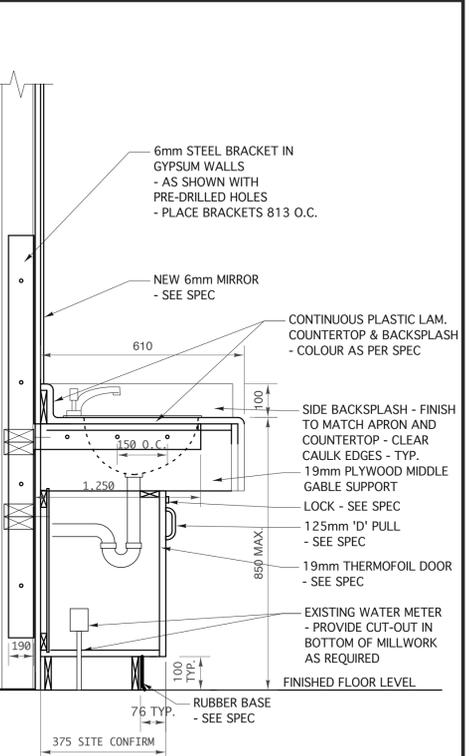


6 VANITY CABINET SECTION DETAIL
A-7.1 SCALE 1:10

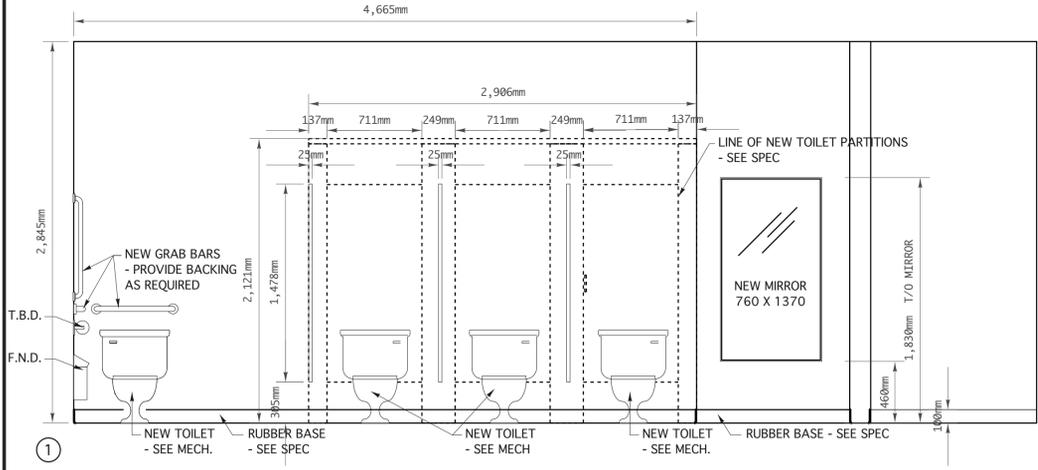

2 WOMENS WASHROOM M14 ELEVATIONS
A-7.1 SCALE 1:25

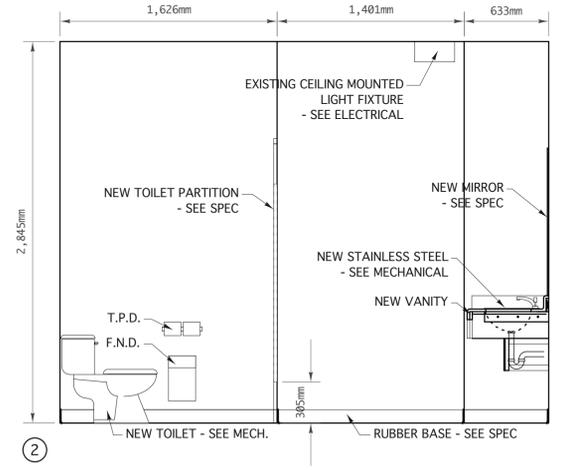

3 WASHROOM M13 ELEVATIONS
A-7.1 SCALE 1:25

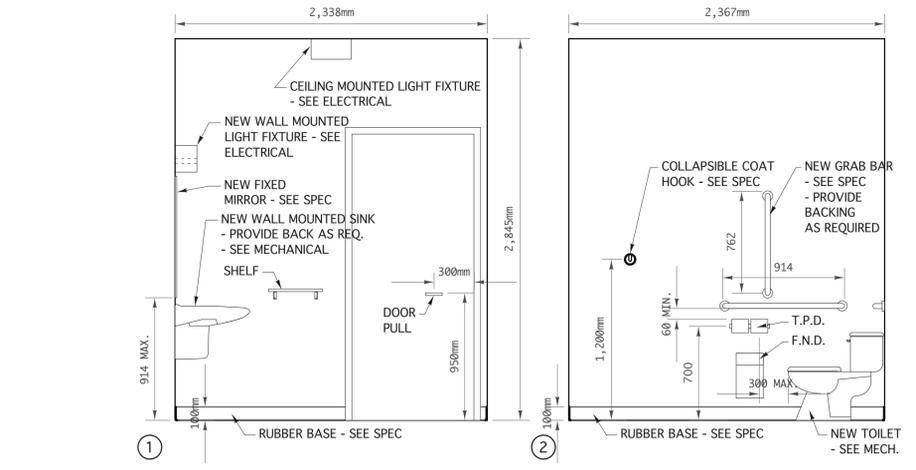

revision

The drawings, specifications, revisions, addendums, and clarifications, must be read as a whole. Errors and omissions due to separation of the documents by the general contractor become the responsibility of the same.

This drawing must not be scaled.

The general Contractor must verify all dimensions, datums and levels prior to commencement of work. All errors and omissions must be reported immediately to the Architect.

Variations and modifications to work shown on this drawing shall not be carried out without written permission from the Architect.



harold funk architect inc.

Harold Funk Architect Inc.
Architecture and Urban Design
401-55 Donald Street, Winnipeg, Manitoba R3C 1L8
T (204) 943-5087 info@funkarchitect.com
F (204) 949-9231 funkarchitect.com

project

WESTON MEMORIAL COMMUNITY CENTRE - RENOVATION PROJECT
WINNIPEG, MANITOBA

sheet title

ENLARGED WASHROOM PLANS & ELEVATIONS

BID OPPORTUNITY #: 824-2014

project number: 14-004 **drawing number:** A-7.1

scale: AS SHOWN

drawn by: J.R.

approved by: H.F.

date: SEPT. 30, 2014

NOTE: TOILET PAPER, PAPER TOWEL, SOAP AND HAND SANITIZER DISPENSERS WILL BE SUPPLIED BY THE CITY OF WINNIPEG. CONTRACTOR TO INSTALL - TYPICAL THROUGHOUT THE FACILITY.