
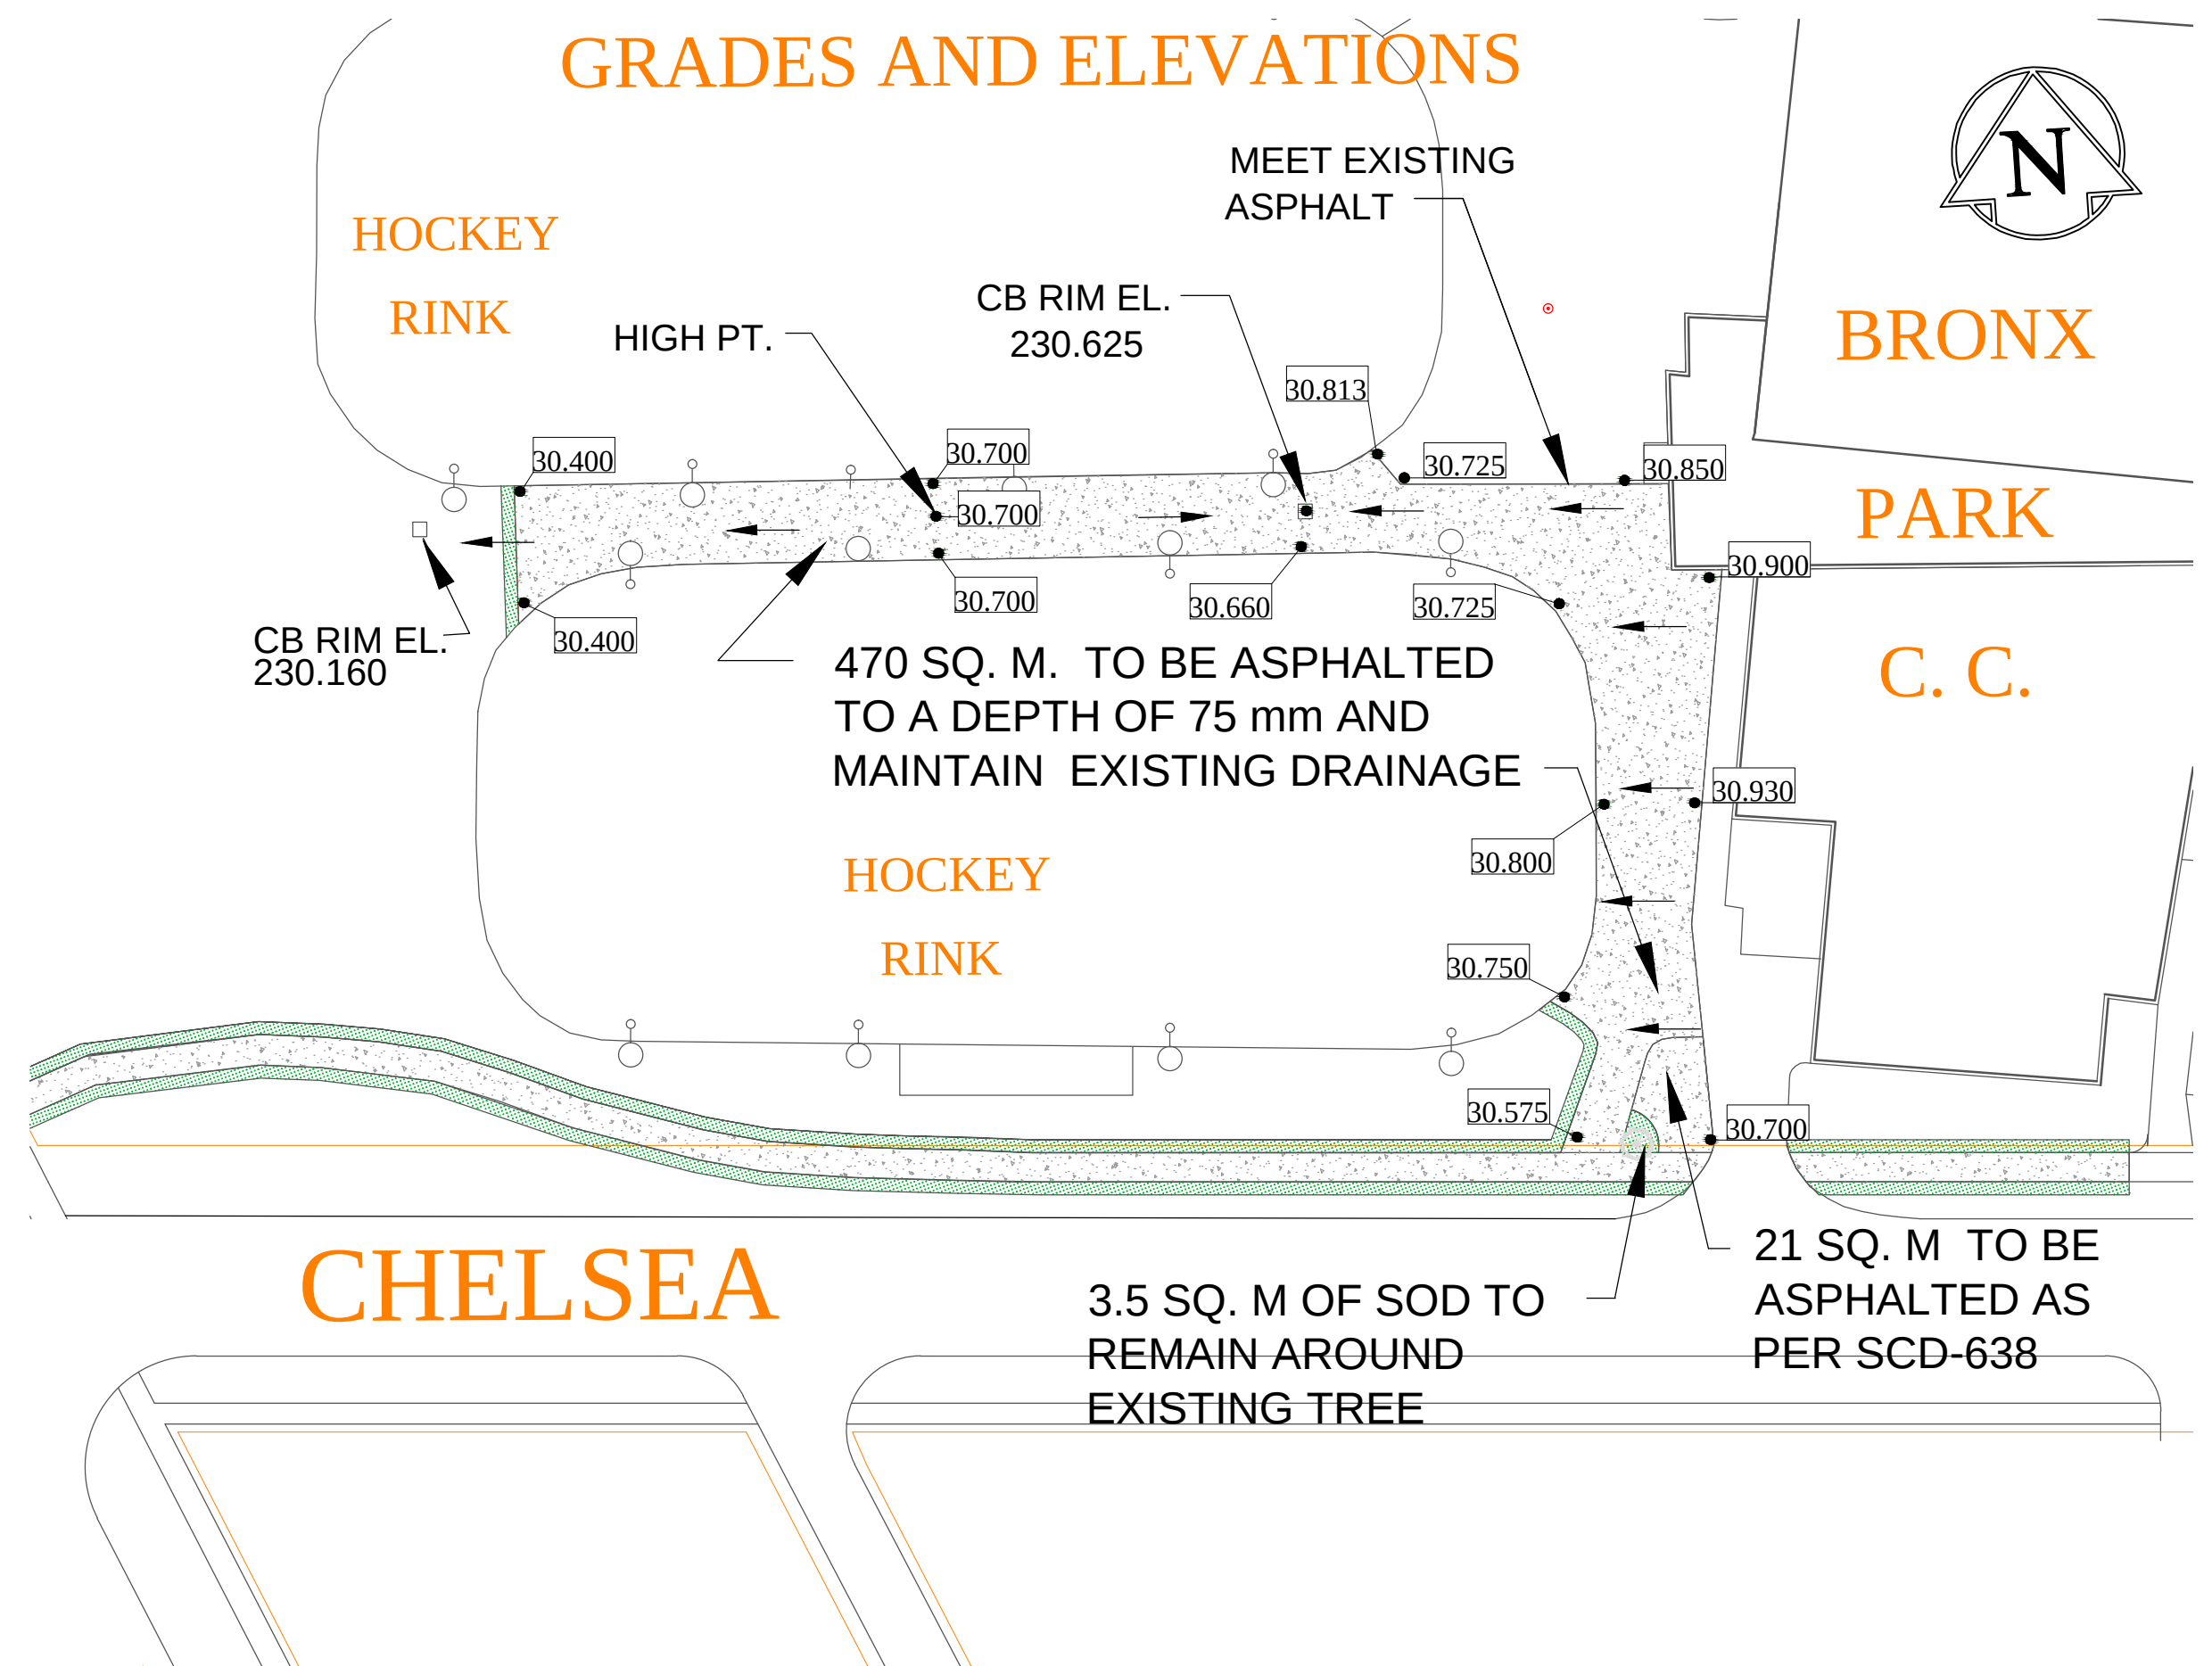
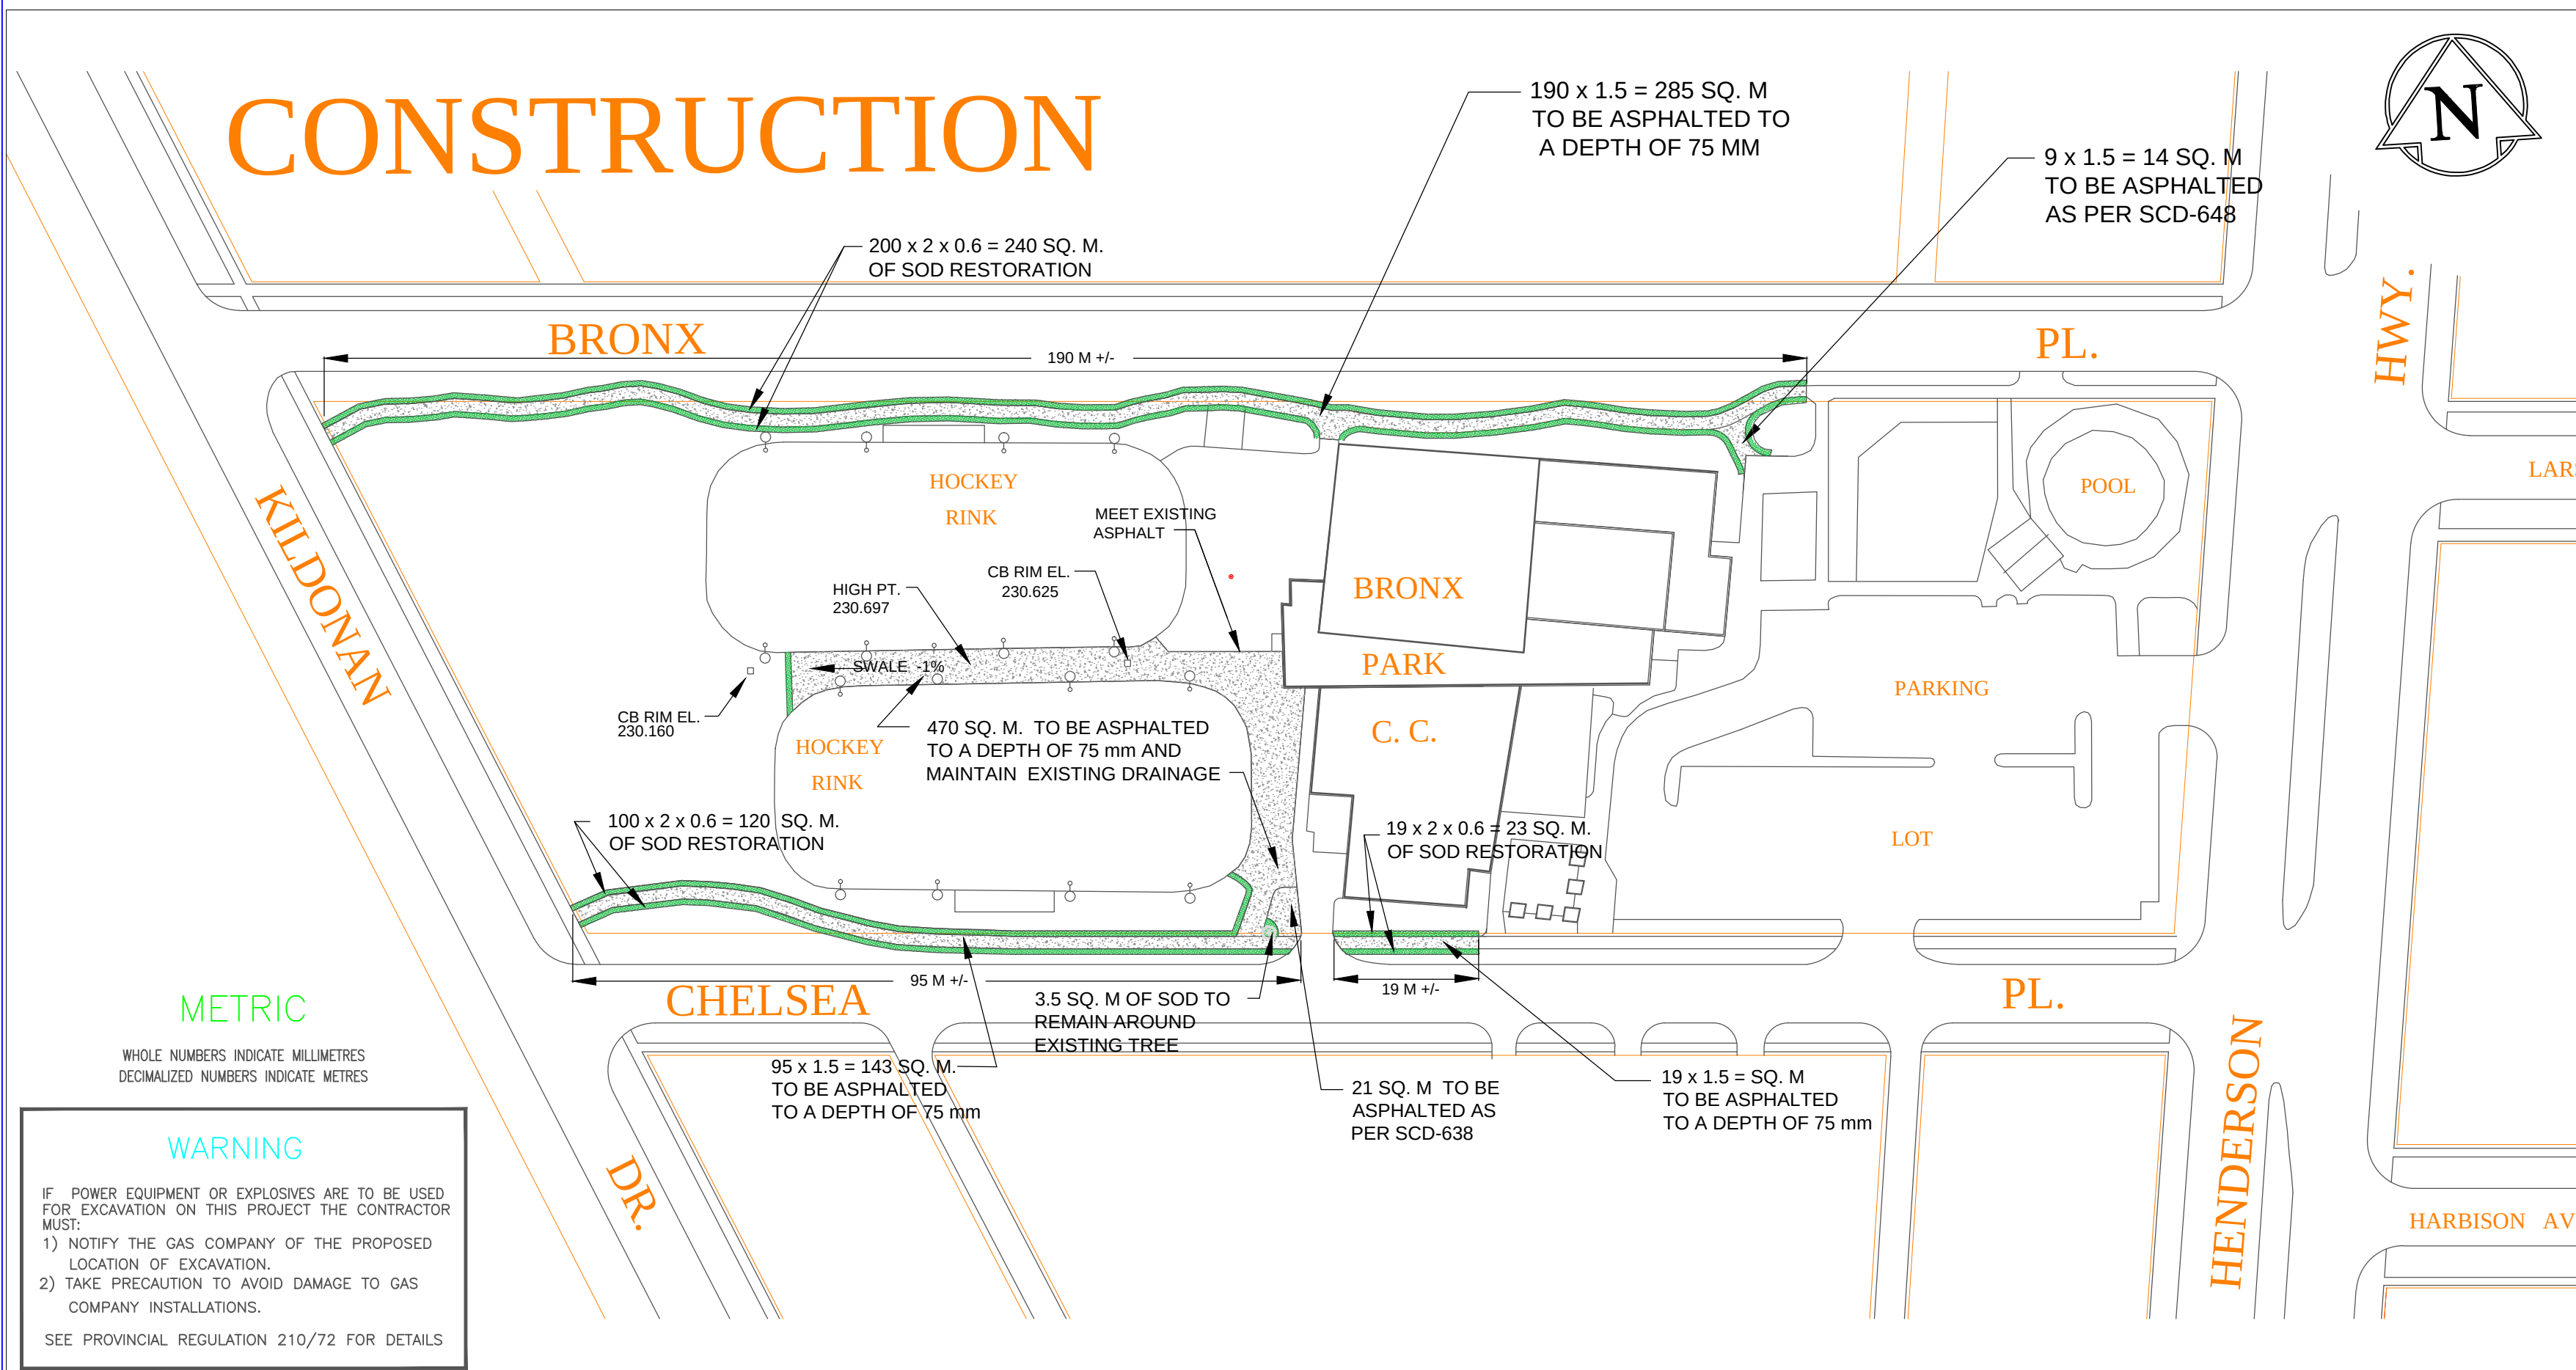
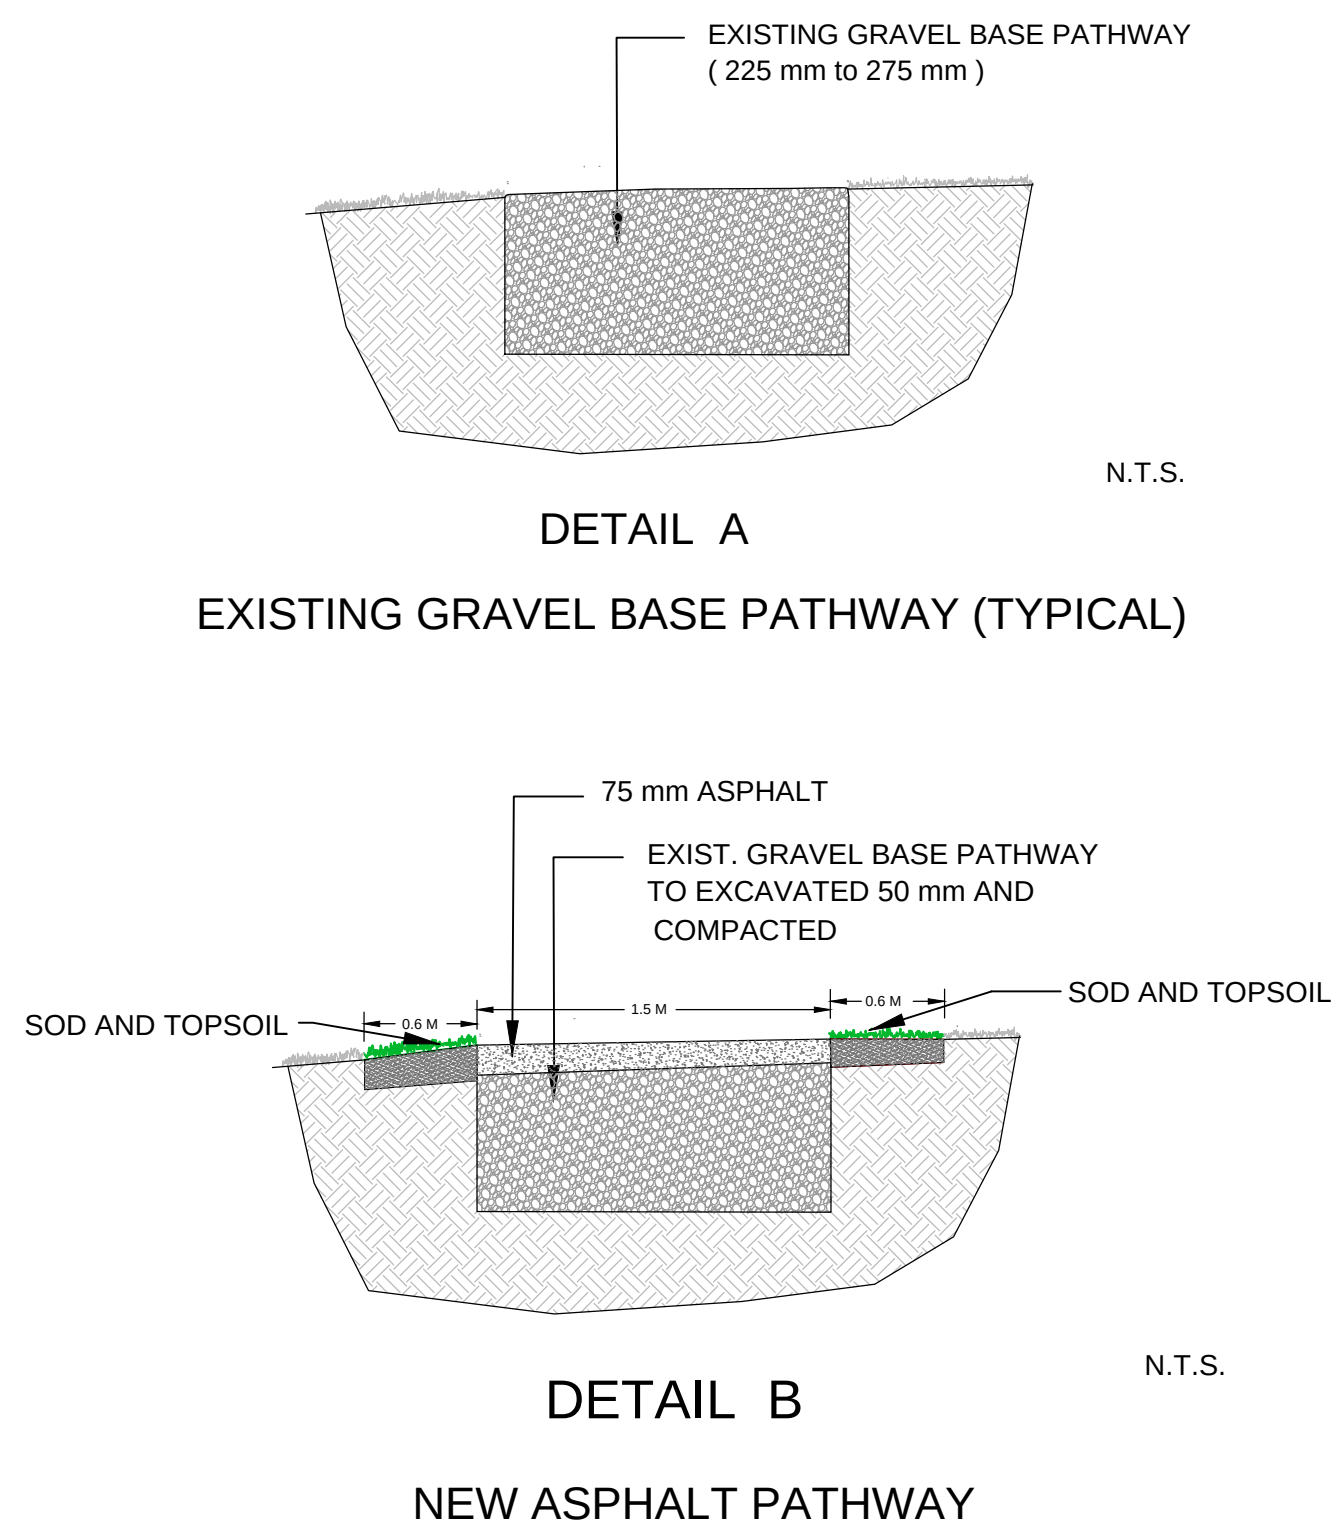


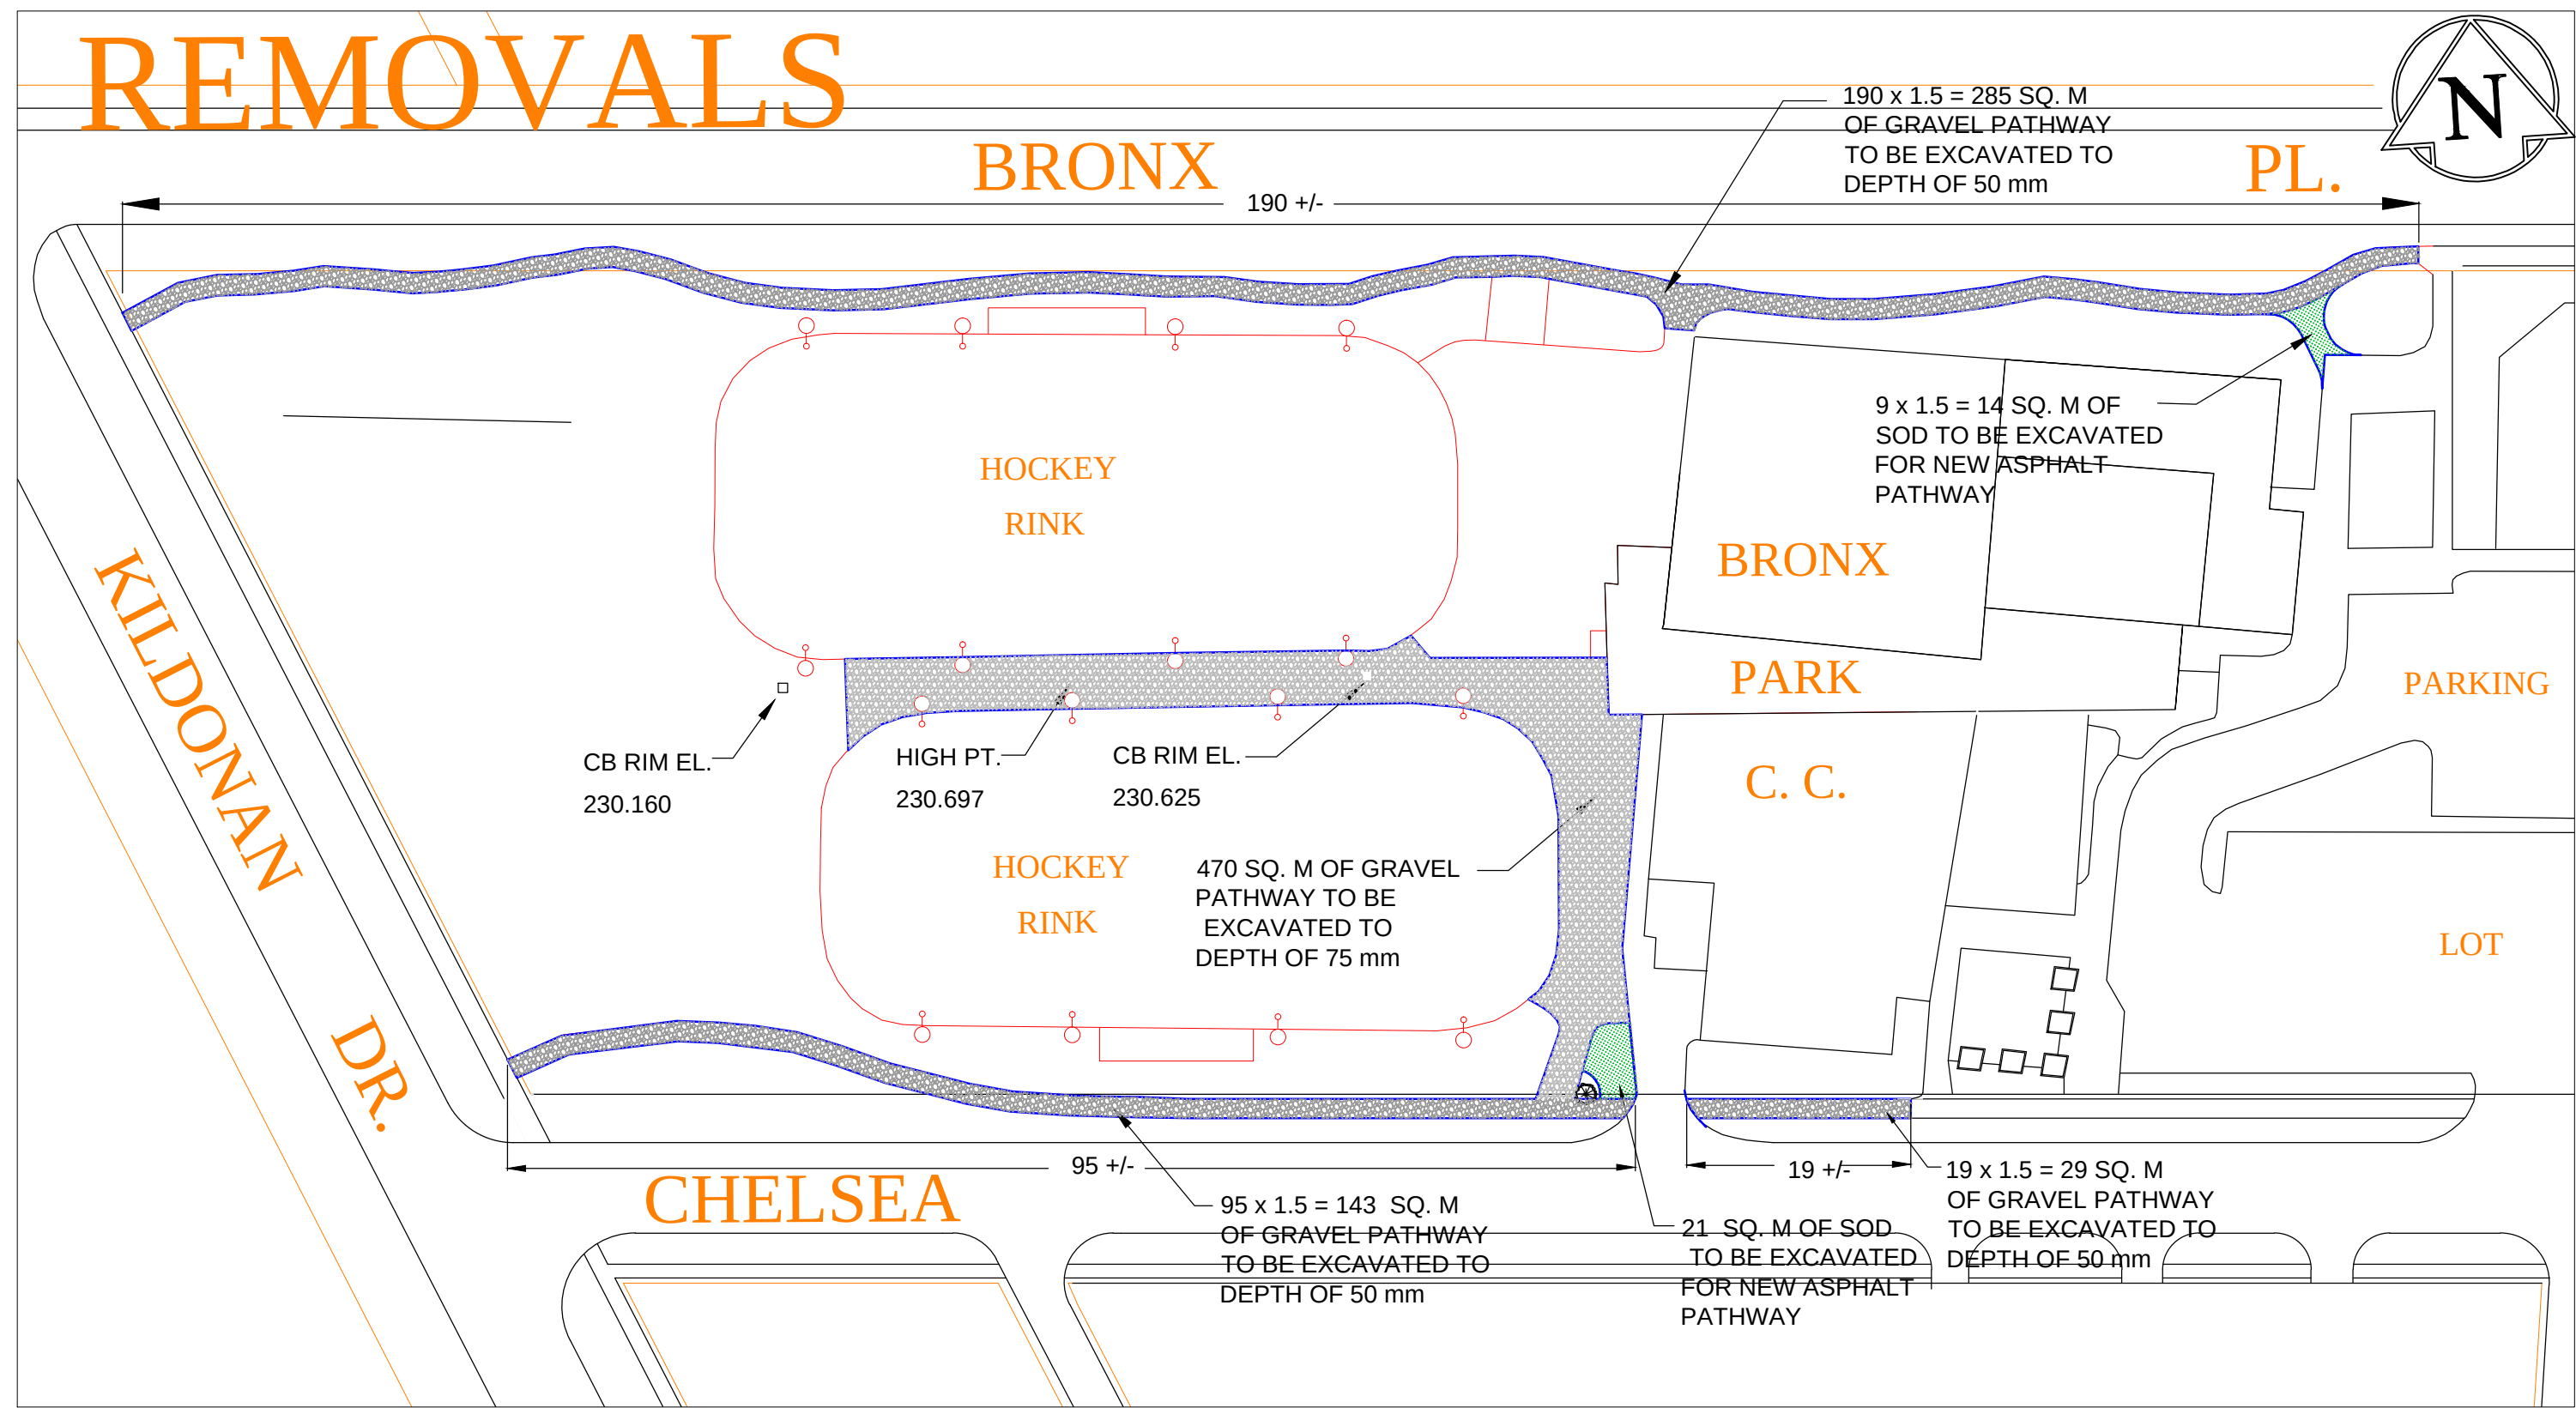

200 WM	WATERMAIN	200 WM	SL, HYDRO	150 WM	WATERMAIN	150 WM
⊕	HYDRANT	⊕	MTS	⊕	HYDRANT	⊕
⊗	VALVE	⊗	TRAFFIC SIGNALS	⊗	VALVE	⊗
525 LDS	LAND DRAINAGE SEWER	525 LDS	GAS	300 LDS	LAND DRAINAGE SEWER	300 LDS
375 WWS	WASTEWATER SEWER	375 WWS	SURVEY BAR	250 WWS	WASTEWATER SEWER	250 WWS
○	MANHOLE	⊙	BASE, POLE & LUMINAIRE	—X—	TOP OF ASPHALT	(00.000)
□	CATCH BASIN	■	BURIED LIGHT CABLE	——X——	TOP OF LIMESTONE BASE	(00.000)
▽	CURB INLET	▼	TREE			
△	REDUCER	◀				
⊗	COUPLER	⊗				
⊕	ANODE	⊕				
EXISTING	LEGEND-PLAN	PROPOSED	LEGEND-PLAN	PROPOSED	LEGEND-PROFILE	PROPOSED

LOCATION APPROVED
UNDERGROUND STRUCTURES

SUPV. UG STRUCTURES COMMITTEE DATE

NOTE:
LOCATION OF UNDERGROUND STRUCTURES AS SHOWN ARE BASED ON THE BEST INFORMATION AVAILABLE BUT NO GUARANTEE IS GIVEN THAT ALL EXISTING UTILITIES ARE SHOWN OR THAT THE GIVEN LOCATIONS ARE EXACT. CONFIRMATION OF EXISTENCE AND EXACT LOCATION OF ALL SERVICES MUST BE OBTAINED FROM THE INDIVIDUAL UTILITIES BEFORE PROCEEDING WITH CONSTRUCTION.

B.M. ELEV.	FIELD BOOK #:
POSTED TO LBIS	
1 FOR TENDER	JAN 19/15 TB
1 FOR REVIEW	NOV 26/14 TB
NO. REVISIONS	DATE BY

CITY OF WINNIPEG URBAN DESIGN PARKS AND PUBLIC SPACES			
DESIGNED BY	TB	CHECKED BY	RZ
DRAWN BY	TB	APPROVED BY	RZ
HOR. SCALE	NTS.	RELEASED FOR CONSTRUCTION	
VERTICAL	NTS.		
DATE		DATE	

LANDSCAPE ARCHITECTS/
ENGINEER'S SEAL

339-2012
FILENAME: RIVER HEIGHTS LAWN
BOWLING GREEN LIGHTING

THE CITY OF WINNIPEG
Planning, Property and Development Depart.
Urban Design
Parks and Public Spaces
Unit 15-30 Fort Street

BRONX PARK
COMMUNITY CLUB
PATHWAY RECONSTRUCTION

SHEET 1 OF 1
CITY DRAWING NUMBER
B.63-E