




1 Concrete Spray Pad Edge
Scale: 1:10

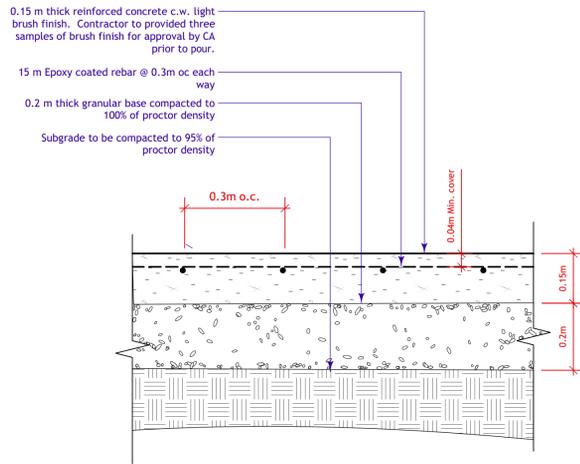

2 Concrete Spray Basin
Scale: 1:10

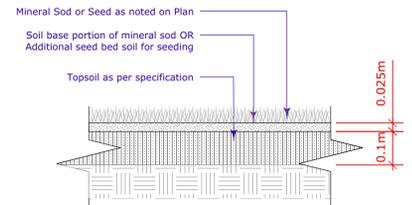


3 Sod Detail
Scale: 1:10

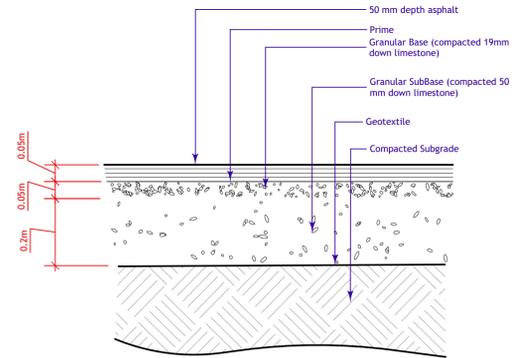


4 Asphalt Path
Scale: 1:10


- Concrete Notes**
- Contractor to provide shop drawings showing connection details for spray fixtures stamped by a professional engineer registered to practice in Manitoba.
 - Concrete to be 32 mpa at 28 days
 - Maximum agg. size 19 mm
 - Air Entraining 6-9%
 - All reinforcing steel to be epoxy coated
 - Exposure Class F1
 - Contractor to provide density testing of the sub-base and the granular base course. Results of testing to be sent directly from the testing lab to the Contract Administrator.
 - Contractor to provide concrete testing as per CW Standard Specification

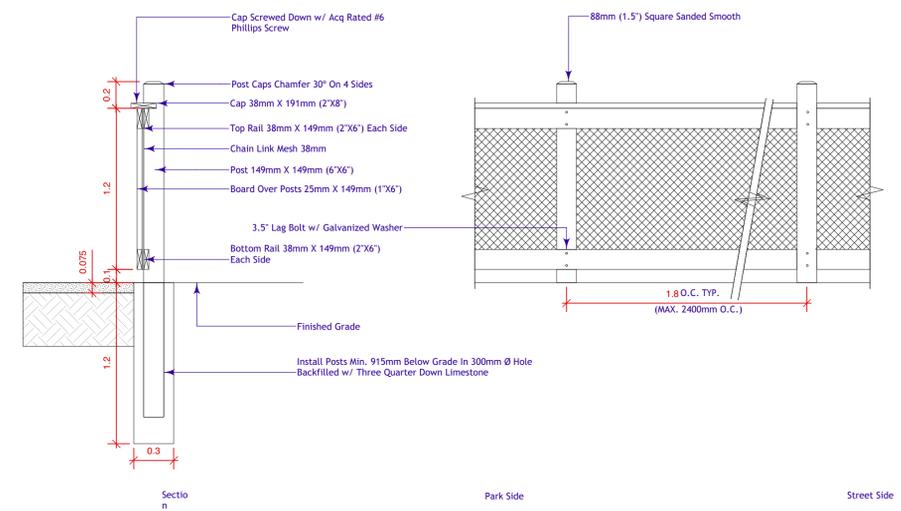

6 Fence
Scale: 1:25

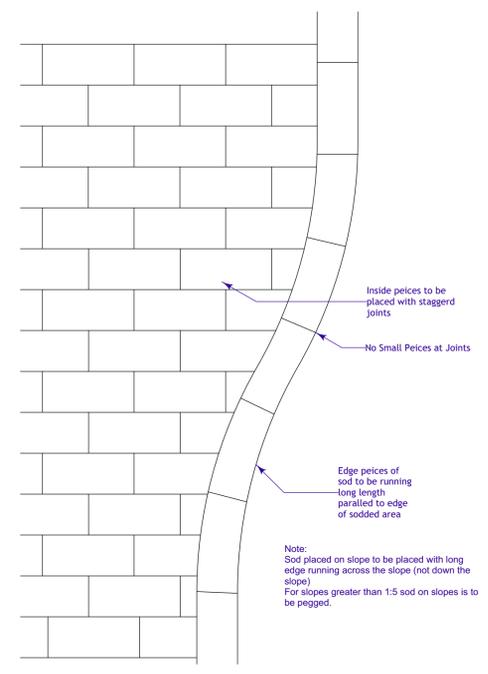

5 Sod Laying Pattern
Scale: 1:50

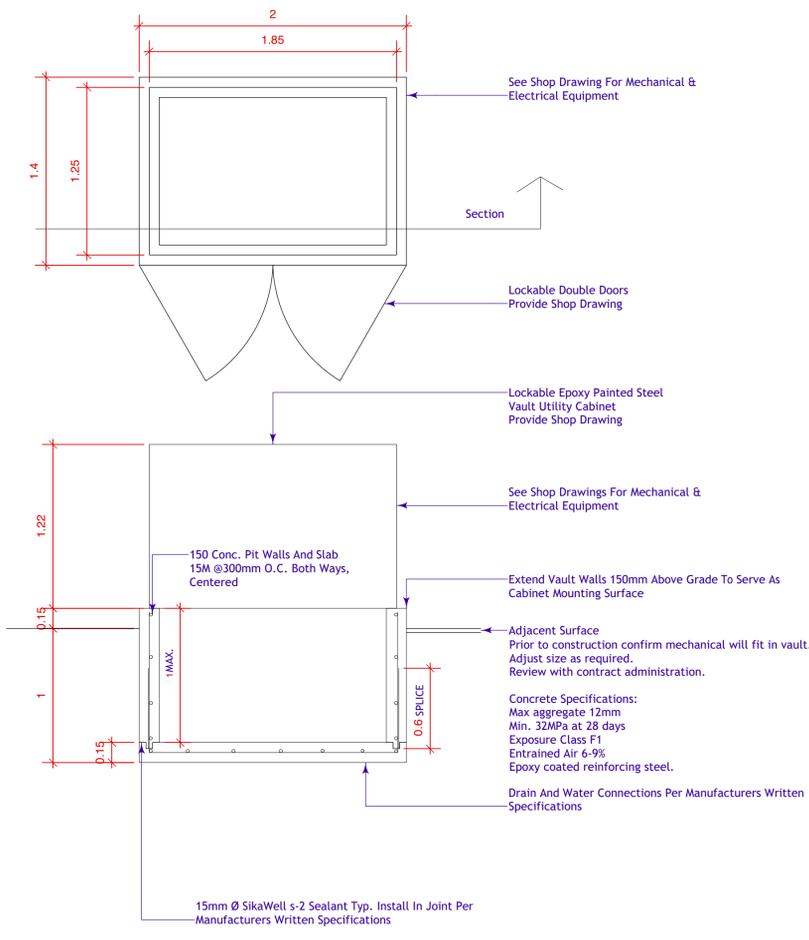

7 Mechanical Vault Schematic
Scale: 1:25

- This drawing shall not be used for construction unless signed and sealed by Landscape Architect.
- Variations and modifications to the work shown will not be allowed without prior written consent of Landscape Architect.
- Drawing and Specifications, as instruments of service, are the property of the Landscape Architect. The copyright is reserved in the name of the Landscape Architect. No reproduction may be made without the prior written consent of the Landscape Architect.
- Contractors/bidders are hereby granted a limited licence to reproduce these drawings for the purposes of bidding. Such reproductions are not to be used for construction.

No.	Date	Issue Notes
1	14-8-26	For Bid Opp

Project Title
**Waverley Heights CC
Spray Pad
1885 Chancellor Dr.
Winnipeg, Manitoba**

Drawing Title
Details

Drawing No.
L-7