

**CONCRETE DELAMINATION  
PARTIAL PLAN**  
1/16" = 1'-0"


APPROXIMATE AREAS OF REPAIR  
- TO BE CONFIRMED WITH  
CONTRACT ADMINISTRATOR ON SITE.

**KEY NOTES**

- 1. EXTENT OF DAMAGED PERIMETER EMBEDDED ANGLE TO CORRESPOND WITH EXTENT OF CONCRETE TOP SURFACE REPAIR ALONE.

**GENERAL NOTES**


- GENERAL**
- ANGLE QUANTITIES ARE PREPARED BASED ON CURRENT REPAIR AREAS SHOWN. VARIATIONS IN EXTENT OF REPAIR CAN BE EXPECTED ON SITE. ADDITIONAL 10% OF MATERIALS SPECIFIED RECOMMENDED TO BE INCLUDED OR BE MADE AVAILABLE OVER COURSE OF WORK.
- STEEL FABRICATIONS**
- ALL STEEL FABRICATIONS TO BE HOT DIP GALVANIZED TO MINIMUM Z600 COATING. FIELD TOUCH UP ALL GALVANIZE COATING REMOVAL AREAS WITH ZINC RICH PRIMER.
  - STRUCTURAL STEEL TO CONFORM TO CSA-G40.21, "STRUCTURAL QUALITY STEELS" AND CSA-G40.20 "GENERAL REQUIREMENTS FOR ROLLED OR WELDED STRUCTURAL QUALITY STEEL".
  - ALL ROLLED OR STEEL STRUCTURAL SECTIONS SHALL BE G40.21-50W. ALL HOLLOW STRUCTURAL SECTIONS TO BE G40.21-50W CLASS C. ALL ANGLES, CHANNELS AND PLATES SHALL BE G40.21-44W.
  - ALL WELDING SHALL CONFORM TO THE LATEST EDITION OF CSA W59, "WELDED STEEL CONSTRUCTION". FABRICATORS SHALL BE PROPERLY CERTIFIED IN ACCORDANCE WITH CSA W47.1, "CERTIFICATION OF COMPANIES FOR FUSION WELDING OF STEEL STRUCTURES"

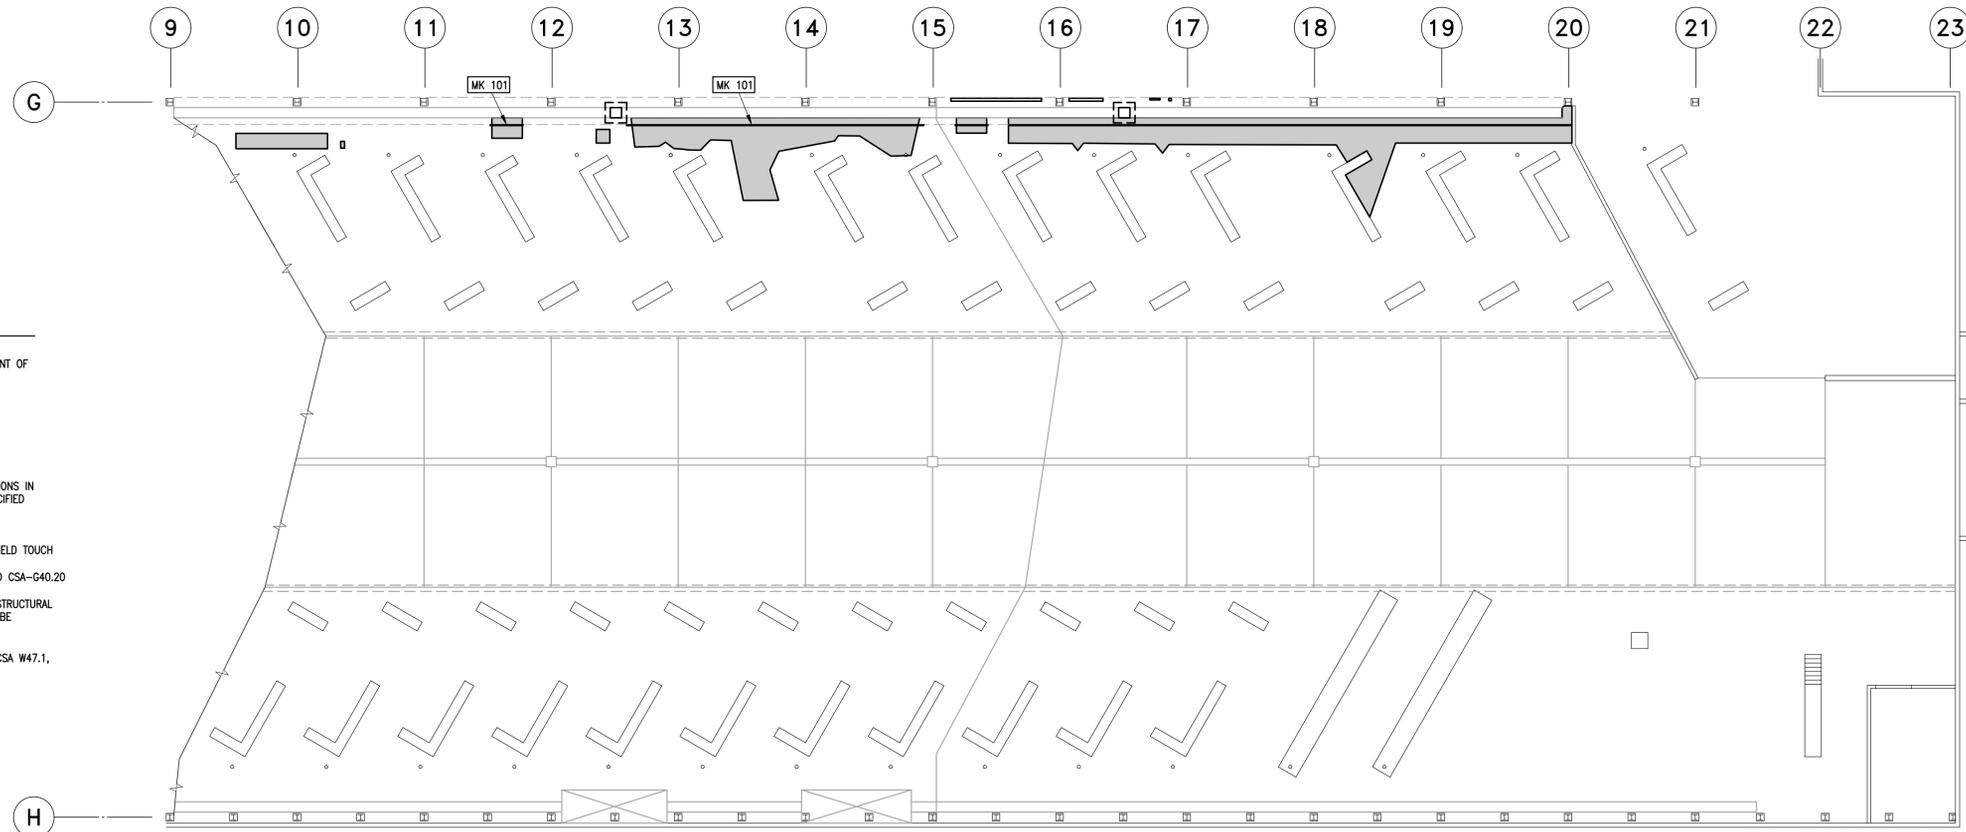

The General Contractor shall check & verify all dimensions and report any errors or omissions to the designers.



No.	Date	Issue/Revision	By
1	AUG 27/14	RE-ISSUED FOR TENDER	HJL
0	JUNE 24/14	ISSUED FOR CONSTRUCTION	HJL

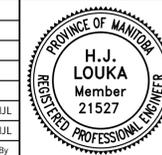

300-275 Carlton Street  
Winnipeg, Manitoba R3C 5R6  
T 204-943-7501  
F 204-943-7507

**Crosier Kilgour  
& Partners Ltd.**  
CONSULTING STRUCTURAL CONTRACT ADMINISTRATORS

Project <b>WINNIPEG TRANSIT: GARAGE BUILDING TRENCH REPAIRS</b> 421 OSBORNE STREET WINNIPEG, MANITOBA					
Sheet Title <b>KEY PLAN &amp; CONCRETE REPAIR PARTIAL PLAN</b>					Sheet No. <b>S-1</b>
Design SMG	Drawn JSR/RBC	Checked HJL	Scale AS NOTED	Date 04 APR 14	File 2013-1099